


CAUTION - THIS PROJECT REQUIRES CONSTRUCTION WORK IN, AROUND, AND OVER HAZARDOUS AND UNPROTECTED MINE SHAFTS, STOPES, ADITS, AND OTHER OPENINGS WHICH MAY BE OPEN TO THE SURFACE OR HIDDEN FROM VIEW BY TRASH, DEBRIS, OR THIN AND UNSTABLE LAYERS OF SURFACE MATERIALS OR ROCK. THE CONSTRUCTOR SHALL BE RESPONSIBLE FOR THOROUGHLY INVESTIGATING THE SITE CONDITIONS AND SCHEDULING HIS EQUIPMENT, EQUIPMENT OPERATIONS, PERSONNEL, AND SAFETY PROCEDURES TO PREVENT ACCIDENTS AND INJURIES.

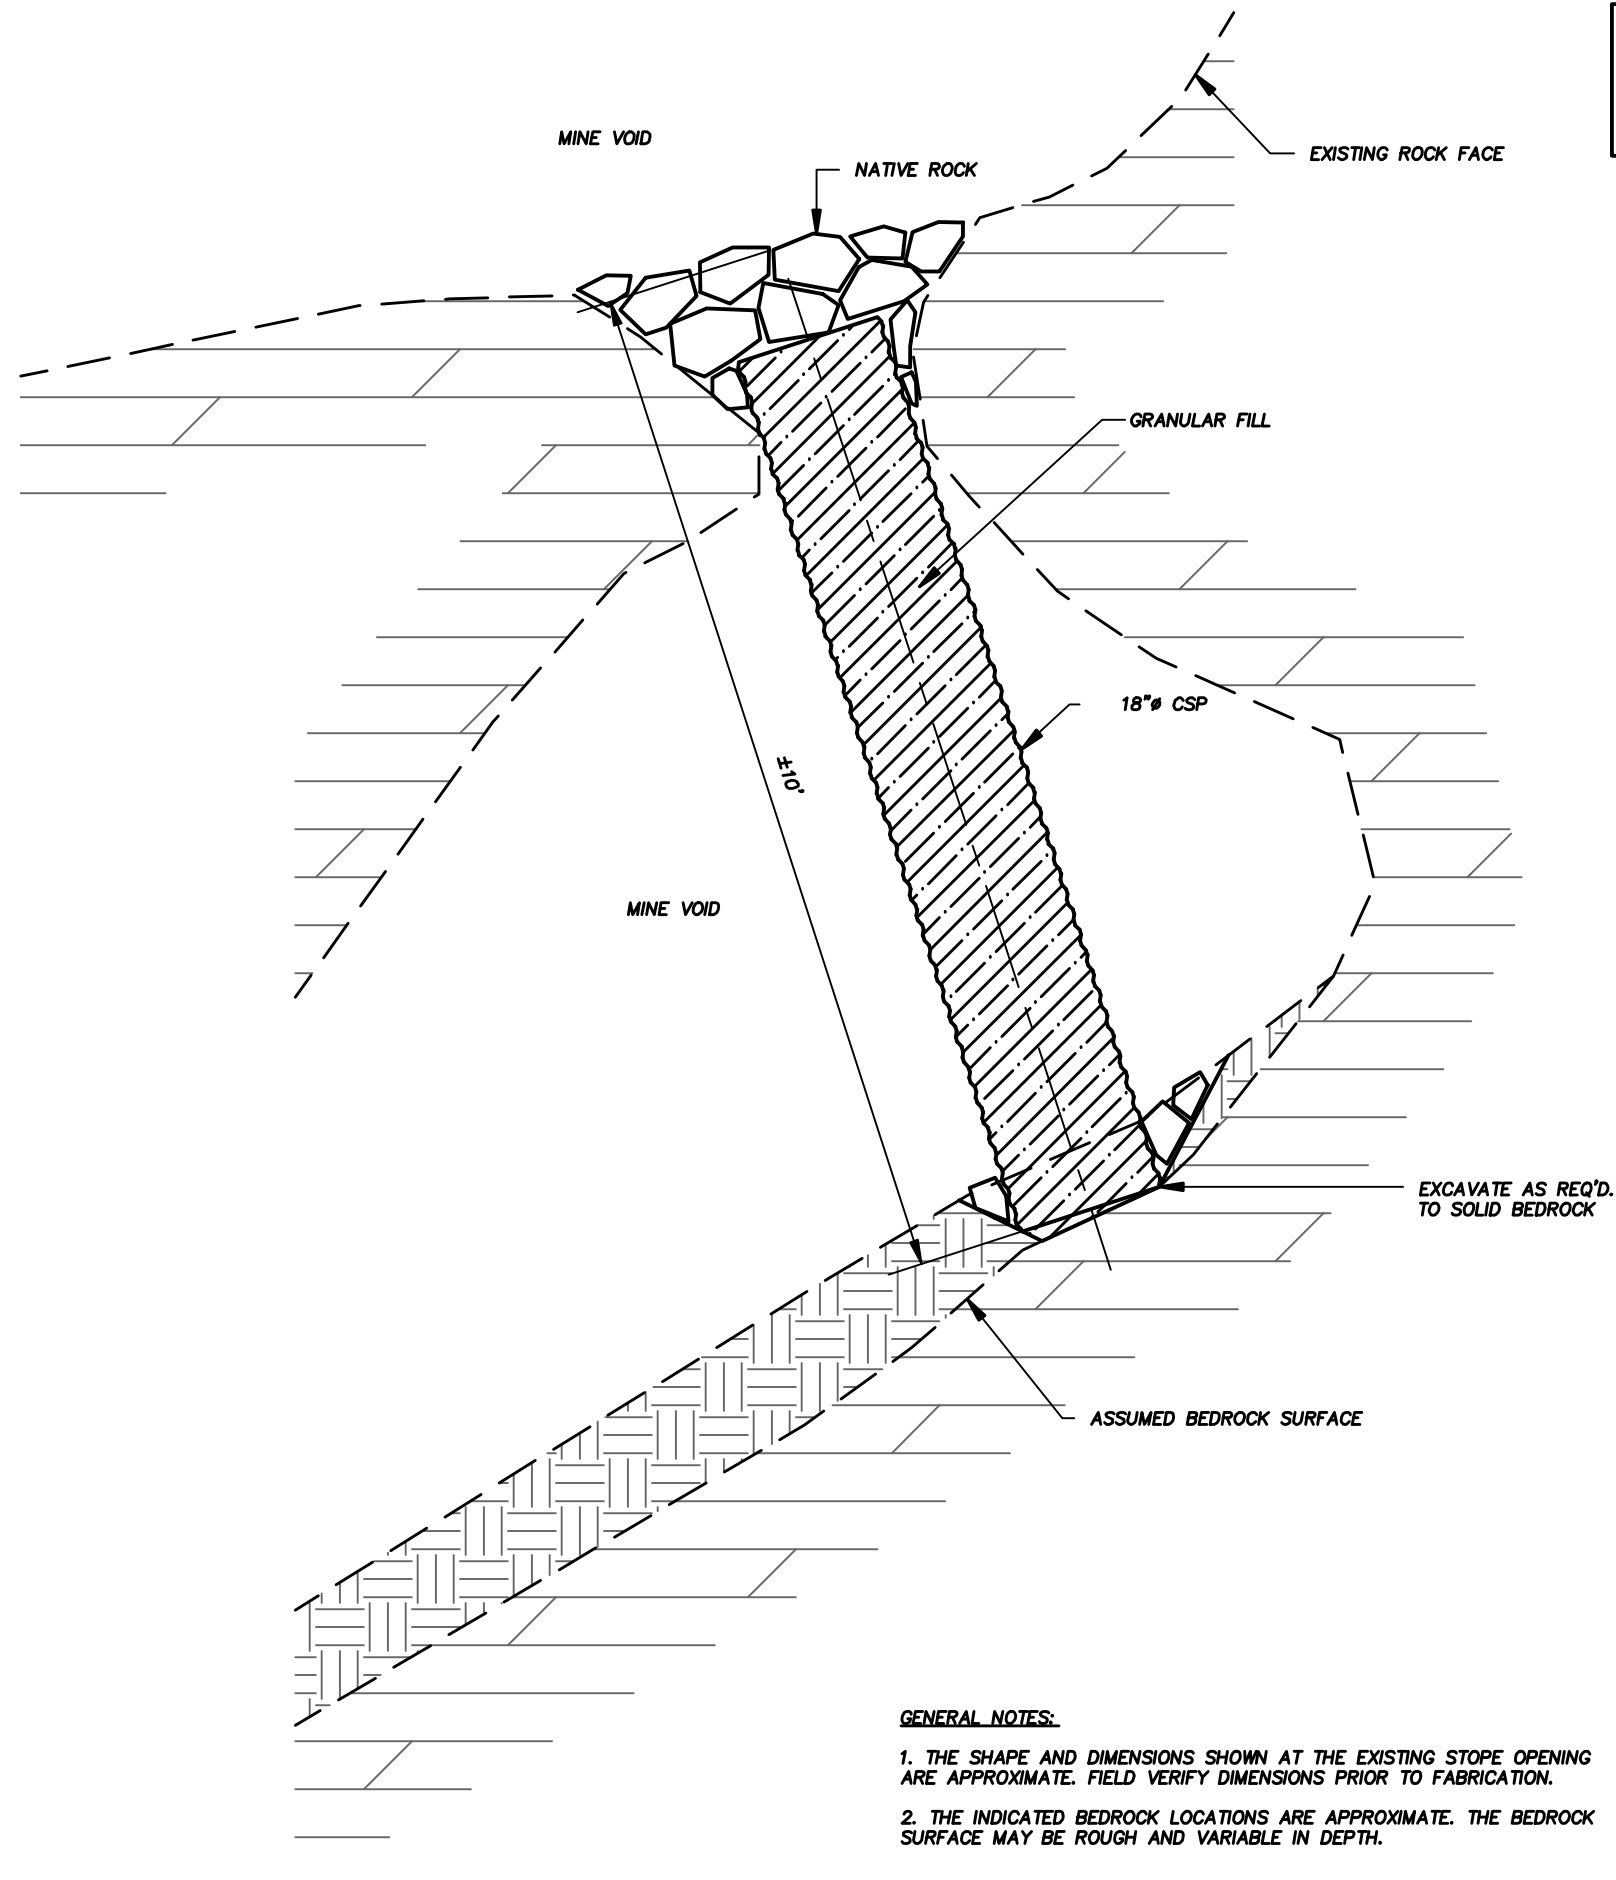

045-003T STOPE OPENING CSP FILL.DWG PLOT SCALE 1 = 24

- GENERAL NOTES:**
1. THE SHAPE AND DIMENSIONS SHOWN AT THE EXISTING STOPE OPENING ARE APPROXIMATE. FIELD VERIFY DIMENSIONS PRIOR TO FABRICATION.
 2. THE INDICATED BEDROCK LOCATIONS ARE APPROXIMATE. THE BEDROCK SURFACE MAY BE ROUGH AND VARIABLE IN DEPTH.

ABANDONED MINE LAND PROGRAM MINING AND MINERALS DIVISION ENERGY, MINERALS AND NATURAL RESOURCES DEPARTMENT		
SCALE: 1/2" = 1'-0"	CAROLINA LODE	DRAWN BY: JAK/JRS
DATE: MAY 1, 2006		REVISED:
CSP COLUMN PLUG AT FEATURE 045-003T STOPE OPENING		
LAKE VALLEY MINE SAFEGUARD PROJECT - PHASE II		DRAWING NUMBER: FIGURE 10