


045-004T STOPE BAT GATE.DWG PLOT SCALE 1 = 64

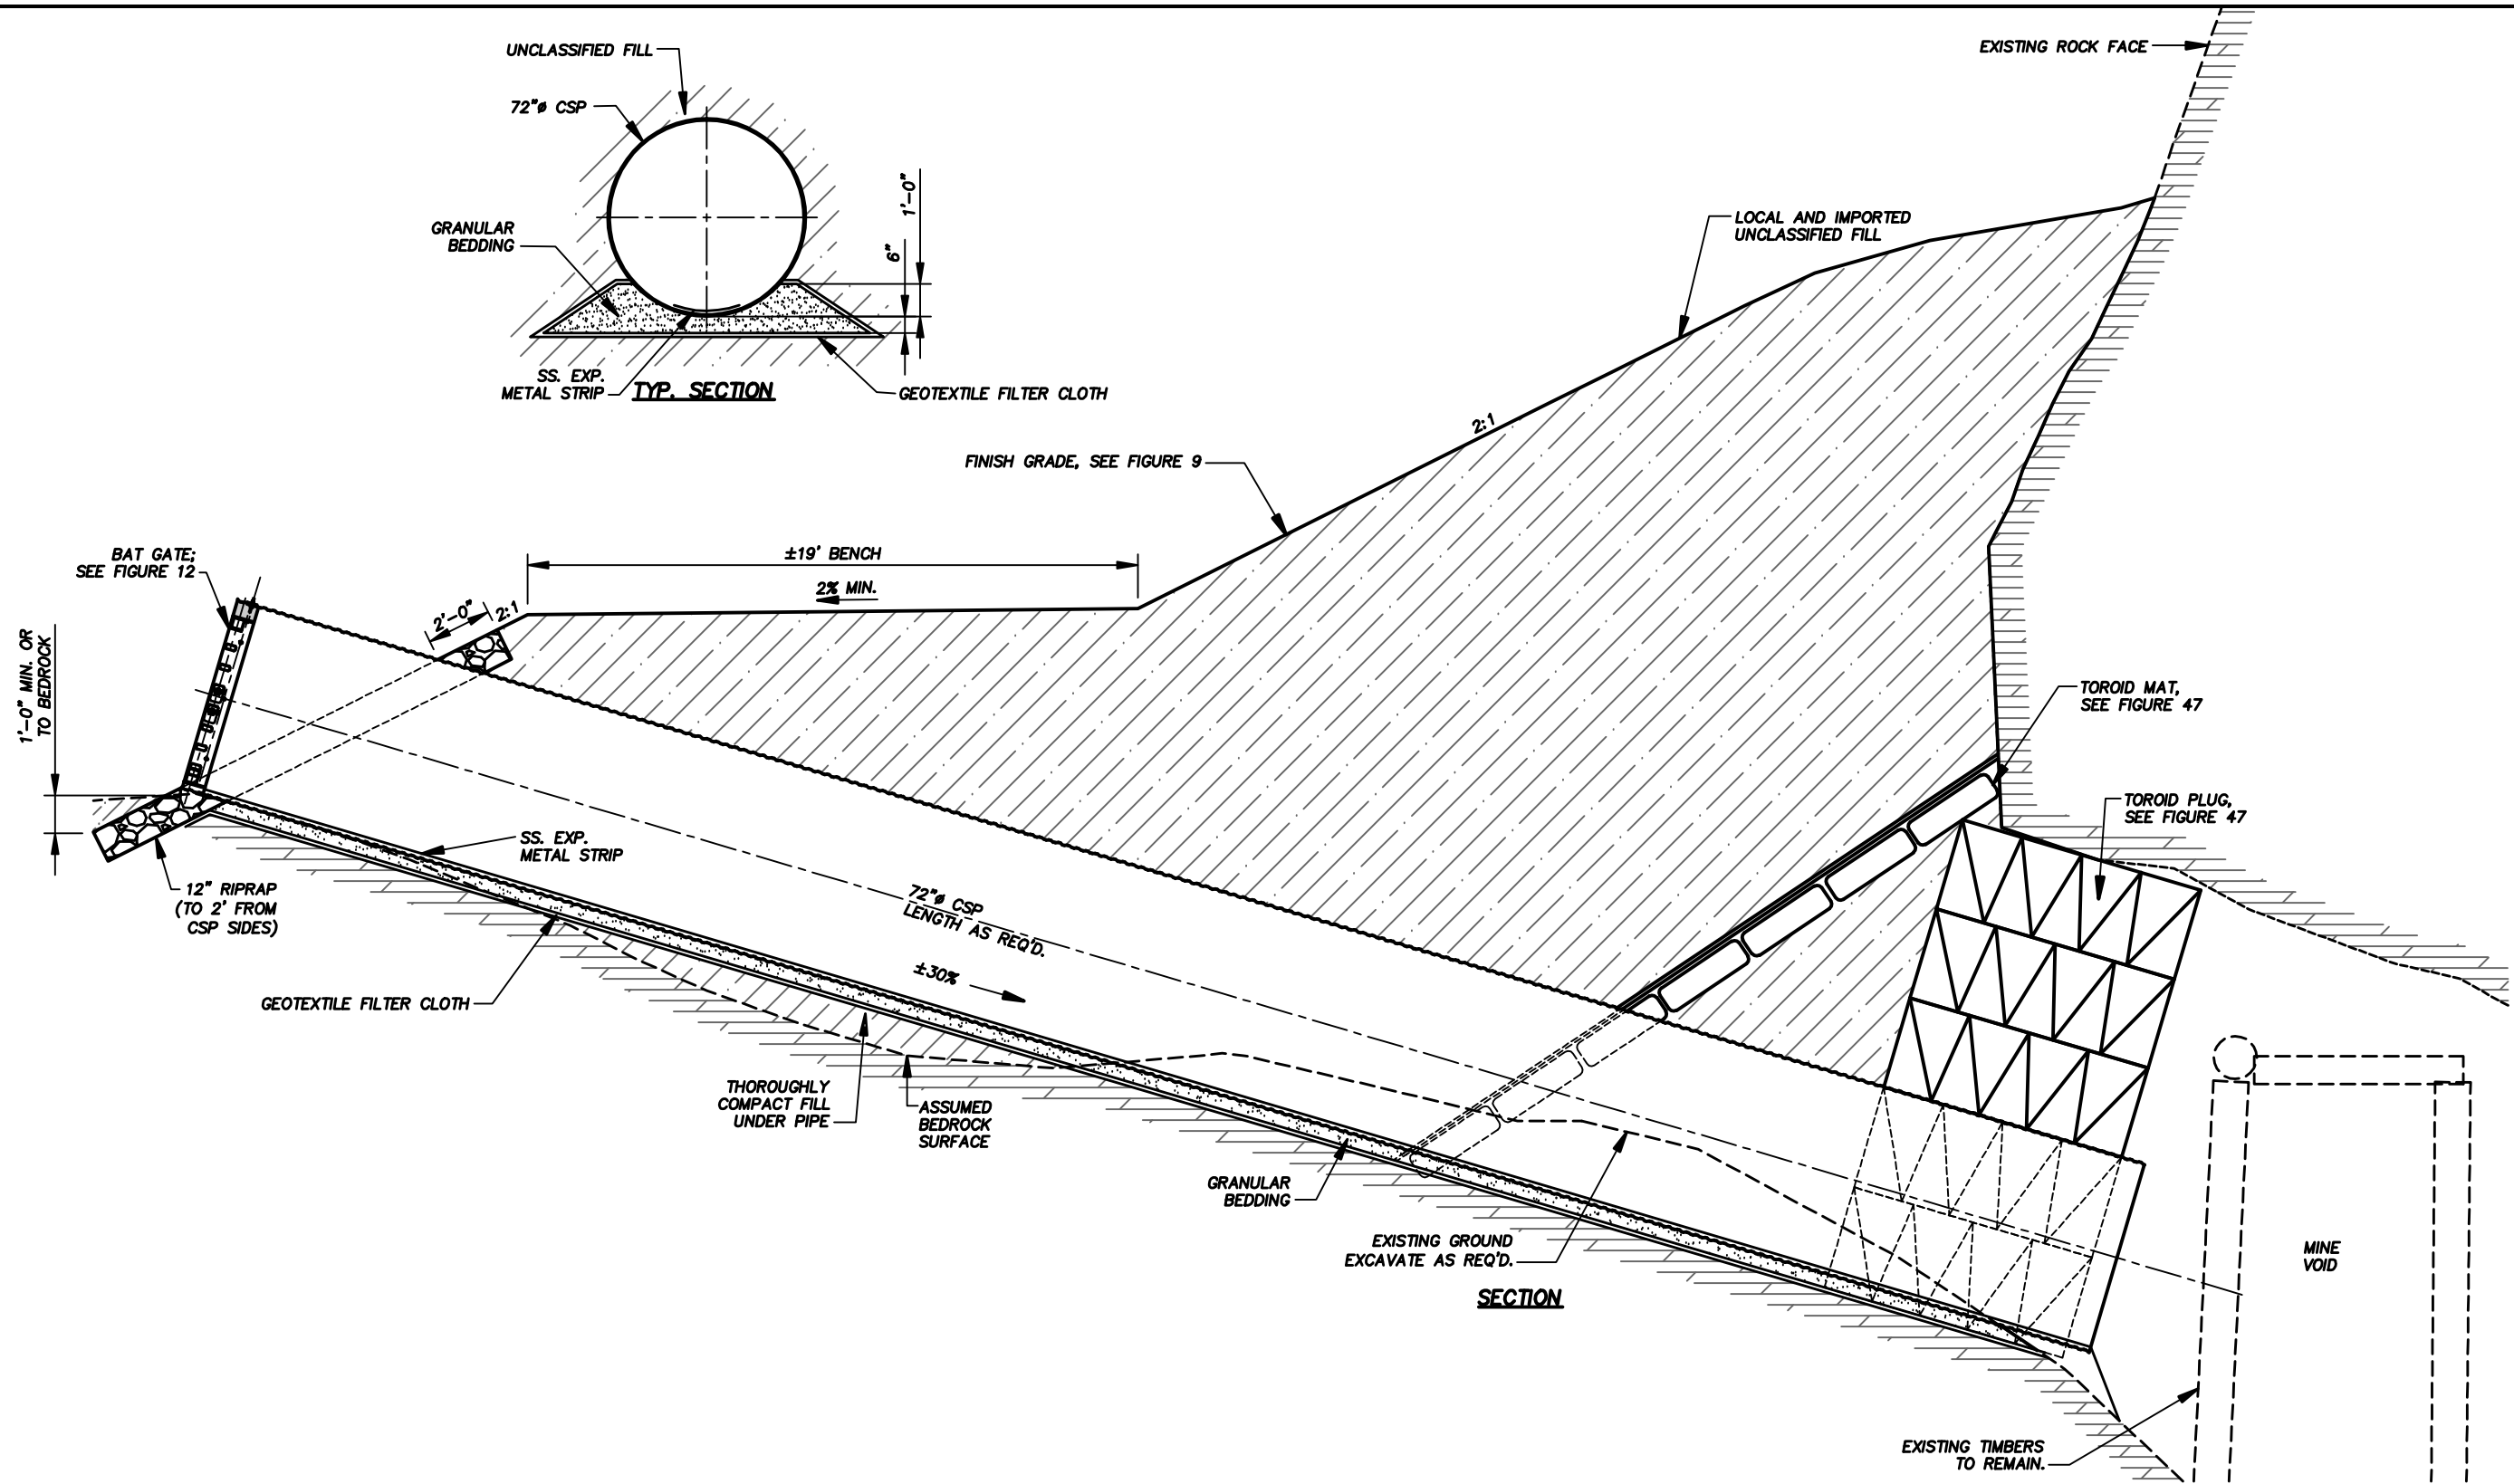

**CAUTION** - THIS PROJECT REQUIRES CONSTRUCTION WORK IN, AROUND, AND OVER HAZARDOUS AND UNPROTECTED MINE SHAFTS, STOPES, ADITS, AND OTHER OPENINGS WHICH MAY BE OPEN TO THE SURFACE OR HIDDEN FROM VIEW BY TRASH, DEBRIS, OR THIN AND UNSTABLE LAYERS OF SURFACE MATERIALS OR ROCK. THE CONSTRUCTOR SHALL BE RESPONSIBLE FOR THOROUGHLY INVESTIGATING THE SITE CONDITIONS AND SCHEDULING HIS EQUIPMENT, EQUIPMENT OPERATIONS, PERSONNEL, AND SAFETY PROCEDURES TO PREVENT ACCIDENTS AND INJURIES.

- GENERAL NOTES:**
1. THIS DRAWING SHOWS THE GENERAL SHAPE AND APPROXIMATE SIZE OF THE DECLINE OPENING AND THE CORRESPONDING LAYOUT OF THE BAT GATE AND RISER PIPE. THE DRAWING SHALL BE USED AS A GUIDE FOR FIELD LAYOUT. DETERMINE THE ACTUAL LAYOUT AND DIMENSIONS OF THE CLOSURE IN THE FIELD PRIOR TO FABRICATION.
  2. MINIMIZE THE AMOUNT OF ROCK, TIMBER AND OTHER DEBRIS THAT FALL INTO THE MINE OPENING DURING CONSTRUCTION.
  3. CONSTRUCTION OF A TEMPORARY CONSTRUCTION ACCESS ROAD TO THIS SITE IS PERMITTED.

<b>ABANDONED MINE LAND PROGRAM</b> <b>MINING AND MINERALS DIVISION</b> ENERGY, MINERALS AND NATURAL RESOURCES DEPARTMENT		
SCALE: 3/16" = 1'-0"	CAROLINA LODE	DRAWN BY: JAK/JRS
DATE: NOV. 16, 2006		REVISED:
<b>BAT GATE AT FEATURE 045-004T STOPE</b>		
LAKE VALLEY MINE SAFEGUARD PROJECT - PHASE II		DRAWING NUMBER: <b>FIGURE 11</b>