
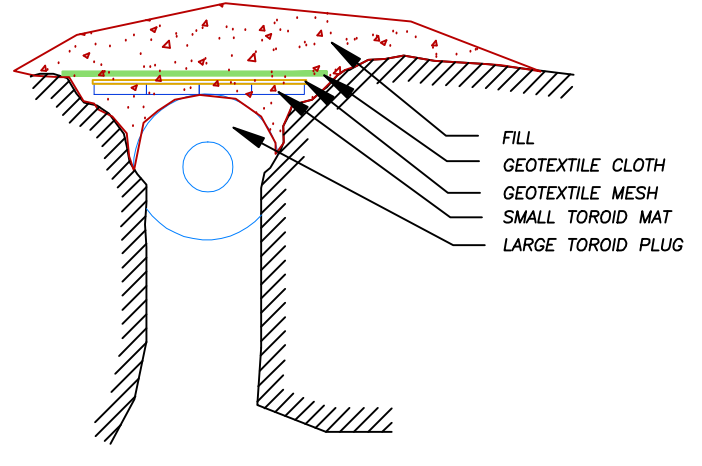
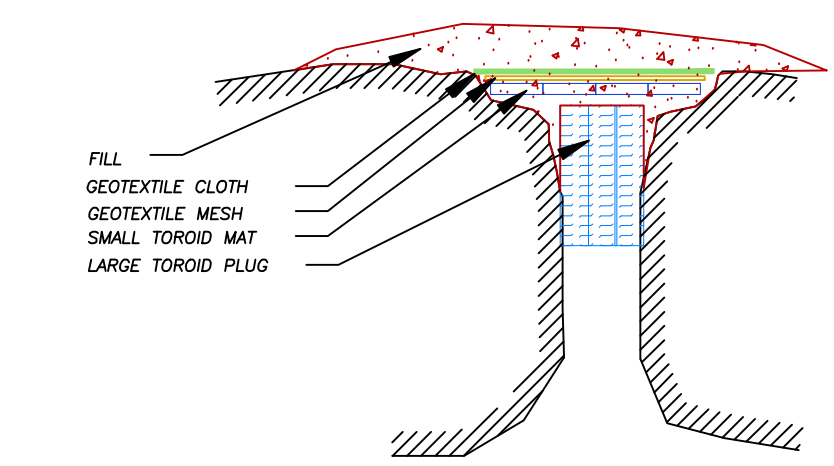


**LIST OF MATERIALS**

LARGE TOROID PLUG UNITS -- 27" x 49"	3 UNITS
SMALL TOROID MAT UNITS	16 UNITS
5/16" GALVANIZED STEEL CABLE	240 FT.
5/16" CROSBY CABLE CLIPS	32 UNITS
GEOTEXTILE MESH	172 SQ FT
GEOTEXTILE NONWOVEN CLOTH	208 SQ FT

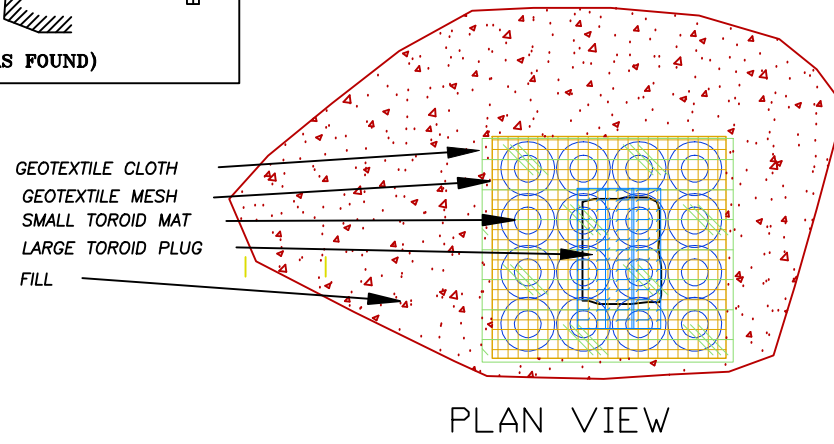

LAKE VALLEY SITE 045-114  
(REMEDIATION PROGRAM)

0 5 10 Ft.

045-114 (1) SHAFT REV Print.DWG PLOT SCALE 1 = 6

**FIGURE 50**

<b>STATE OF NEW MEXICO</b>	
ENERGY, MINERALS AND NATURAL RESOURCES DEPARTMENT	
MINING AND MINERALS DIVISION	
ABANDONED MINE LAND PROGRAM	
<b>LAKE VALLEY PROJECT</b>	
<b>SITE 045-114S</b>	
DATE:- JANUARY 2, 2006	DRAWN BY:- N.L.T.
SCALE:- 1/12"=1' (1"=12.0')	FILE:- 045-114-045-056
<b>DALE E. SCHOLZ, INC.</b>	