

LAKE VALLEY PROJECT
SITE 045-120Sa
(AS FOUND)

LIST OF MATERIALS

LARGE TOROID PLUG UNITS -- 27" x 49"	3 UNITS
SMALL TOROID MAT UNITS	16 UNITS
5/16" GALVANIZED STEEL CABLE	240 FT.
5/16" CROSBY CABLE CLIPS	32 UNITS
GEOTEXTILE MESH	172 SQ FT
GEOTEXTILE NONWOVEN CLOTH	208 SQ FT

LAKE VALLEY PROJECT
SITE 045-120Sa
(REMEIDATION PROGRAM)

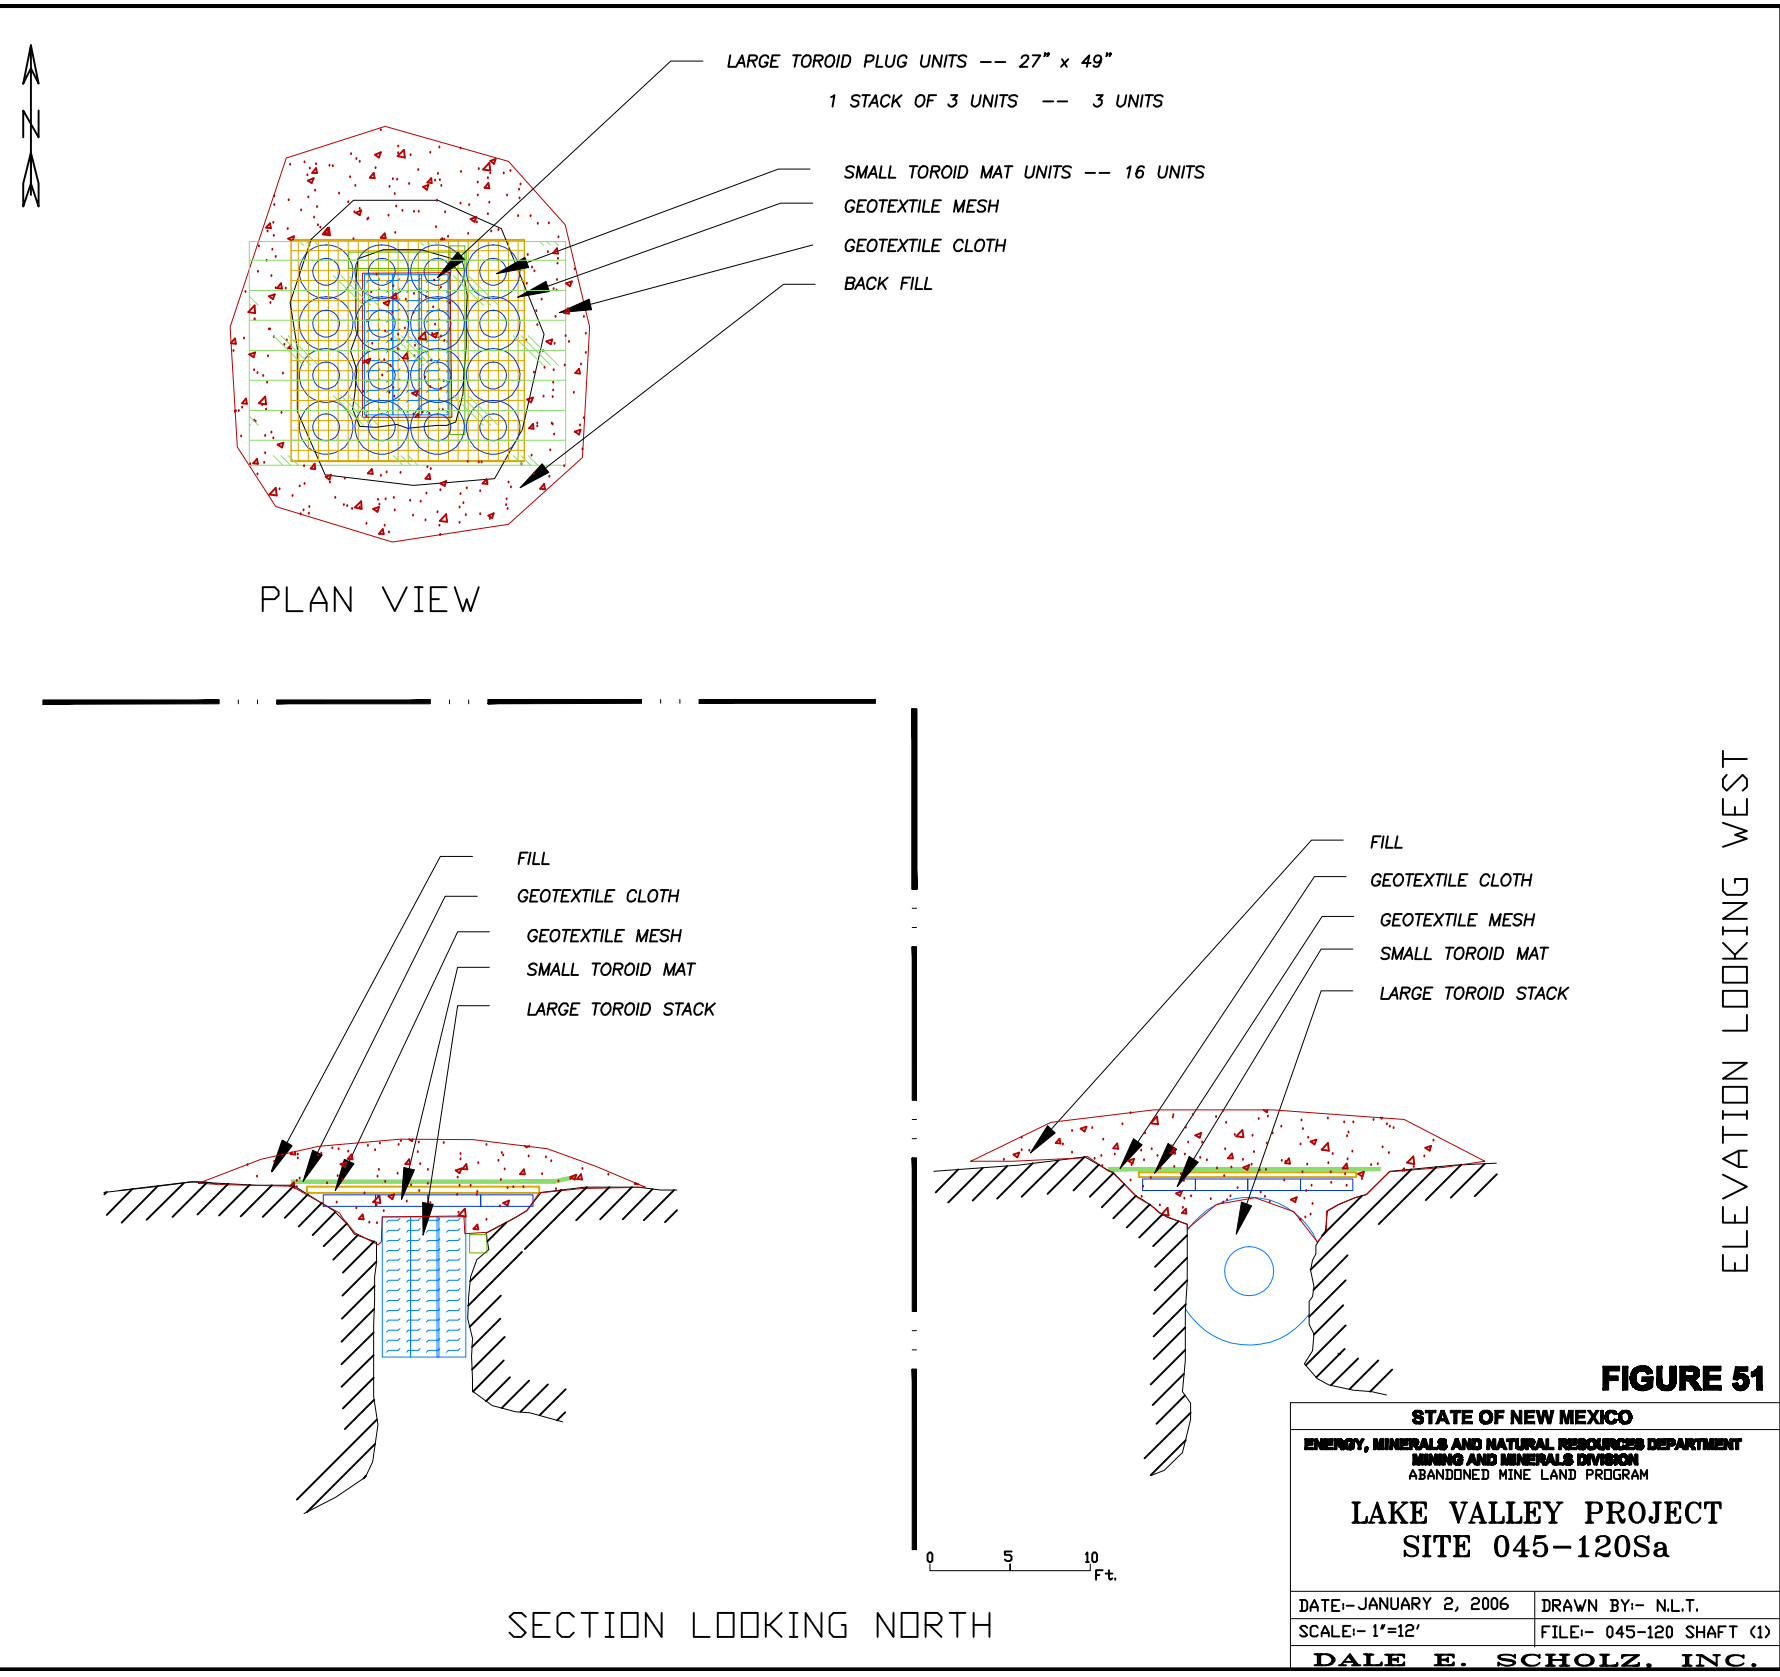


FIGURE 51

STATE OF NEW MEXICO	
ENERGY, MINERALS AND NATURAL RESOURCES DEPARTMENT	
MINING AND MINERALS DIVISION	
ABANDONED MINE LAND PROGRAM	
LAKE VALLEY PROJECT	
SITE 045-120Sa	
DATE:- JANUARY 2, 2006	DRAWN BY:- N.L.T.
SCALE:- 1"=12'	FILE:- 045-120 SHAFT (1)
DALE E. SCHOLZ, INC.	

045-120Sa (1) REV Print.DWG PLOT SCALE 1" = 6'