


045-120 (1) STOPE REV Print.DWG PLOT SCALE 1 = 6.0

**LIST OF MATERIALS**

LARGE TOROID PLUG UNITS -- 27" x 49"	38 UNITS
SMALL TOROID MAT UNITS	102 UNITS
5/16" GALVANIZED STEEL CABLE	1764 FT.
5/16" CROSBY CABLE CLIPS	258 UNITS
GEOTEXTILE MESH	1456 SQ FT
GEOTEXTILE NONWOVEN CLOTH	1575 SQ FT

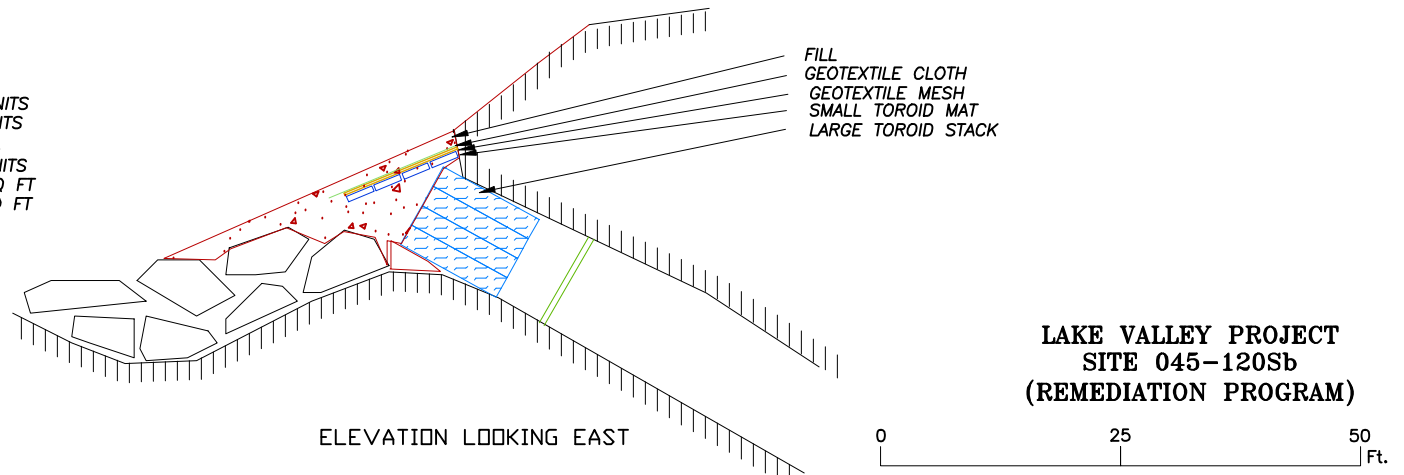

**LAKE VALLEY PROJECT  
SITE 045-120Sb  
(REMEDIATION PROGRAM)**

**STATE OF NEW MEXICO**  
**ENERGY, MINERALS AND NATURAL RESOURCES DEPARTMENT**  
**MINING AND MINERALS DIVISION**  
 ABANDONED MINE LAND PROGRAM

**LAKE VALLEY PROJECT  
SITE 045-120Sb**

DATE:- JANUARY 2, 2006	DRAWN BY:- N.L.T.
SCALE:- 1"=18'	FILE:- 045-120 (1) STOPE

**DALE E. SCHOLZ, INC.**

**FIGURE 52**