

**DRAWING TITLE:** EOML FACILITY FOOTPRINTS

**PROJECT:** PREPARED FOR:

**DATE:** 7/20/2018    **DRAWING NO.:** 191000.060    **FIGURE:** A

**SRK JOB #:** 191000.060

**REVISIONS:**

REV	DESCRIPTION	DATE



**DESIGN:**    **REVIEWED:** FT  
**DRAWN:** GK    **CHECKED:**     
**APPROVED:**     
**COORDINATE SYSTEM:** NAD 1983 UTM Zone 13N USFoot

IF THE ABOVE BAR DOES NOT SCALE 1 INCH, THE DRAWING SCALE IS ALTERED

FILE NAME: FIG\_EOML\_FACILITIES\_20180717.mxd

**srk consulting**

F:\Copper\_Flat\New Mexico Copper Corp\191000.060\_Copper Flat\Bomd040\_Drawing\Task\_004\_Drawings and Figures\FIG\_EOML\_FACILITIES\_20180717.mxd

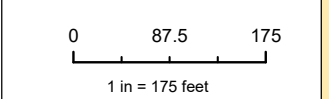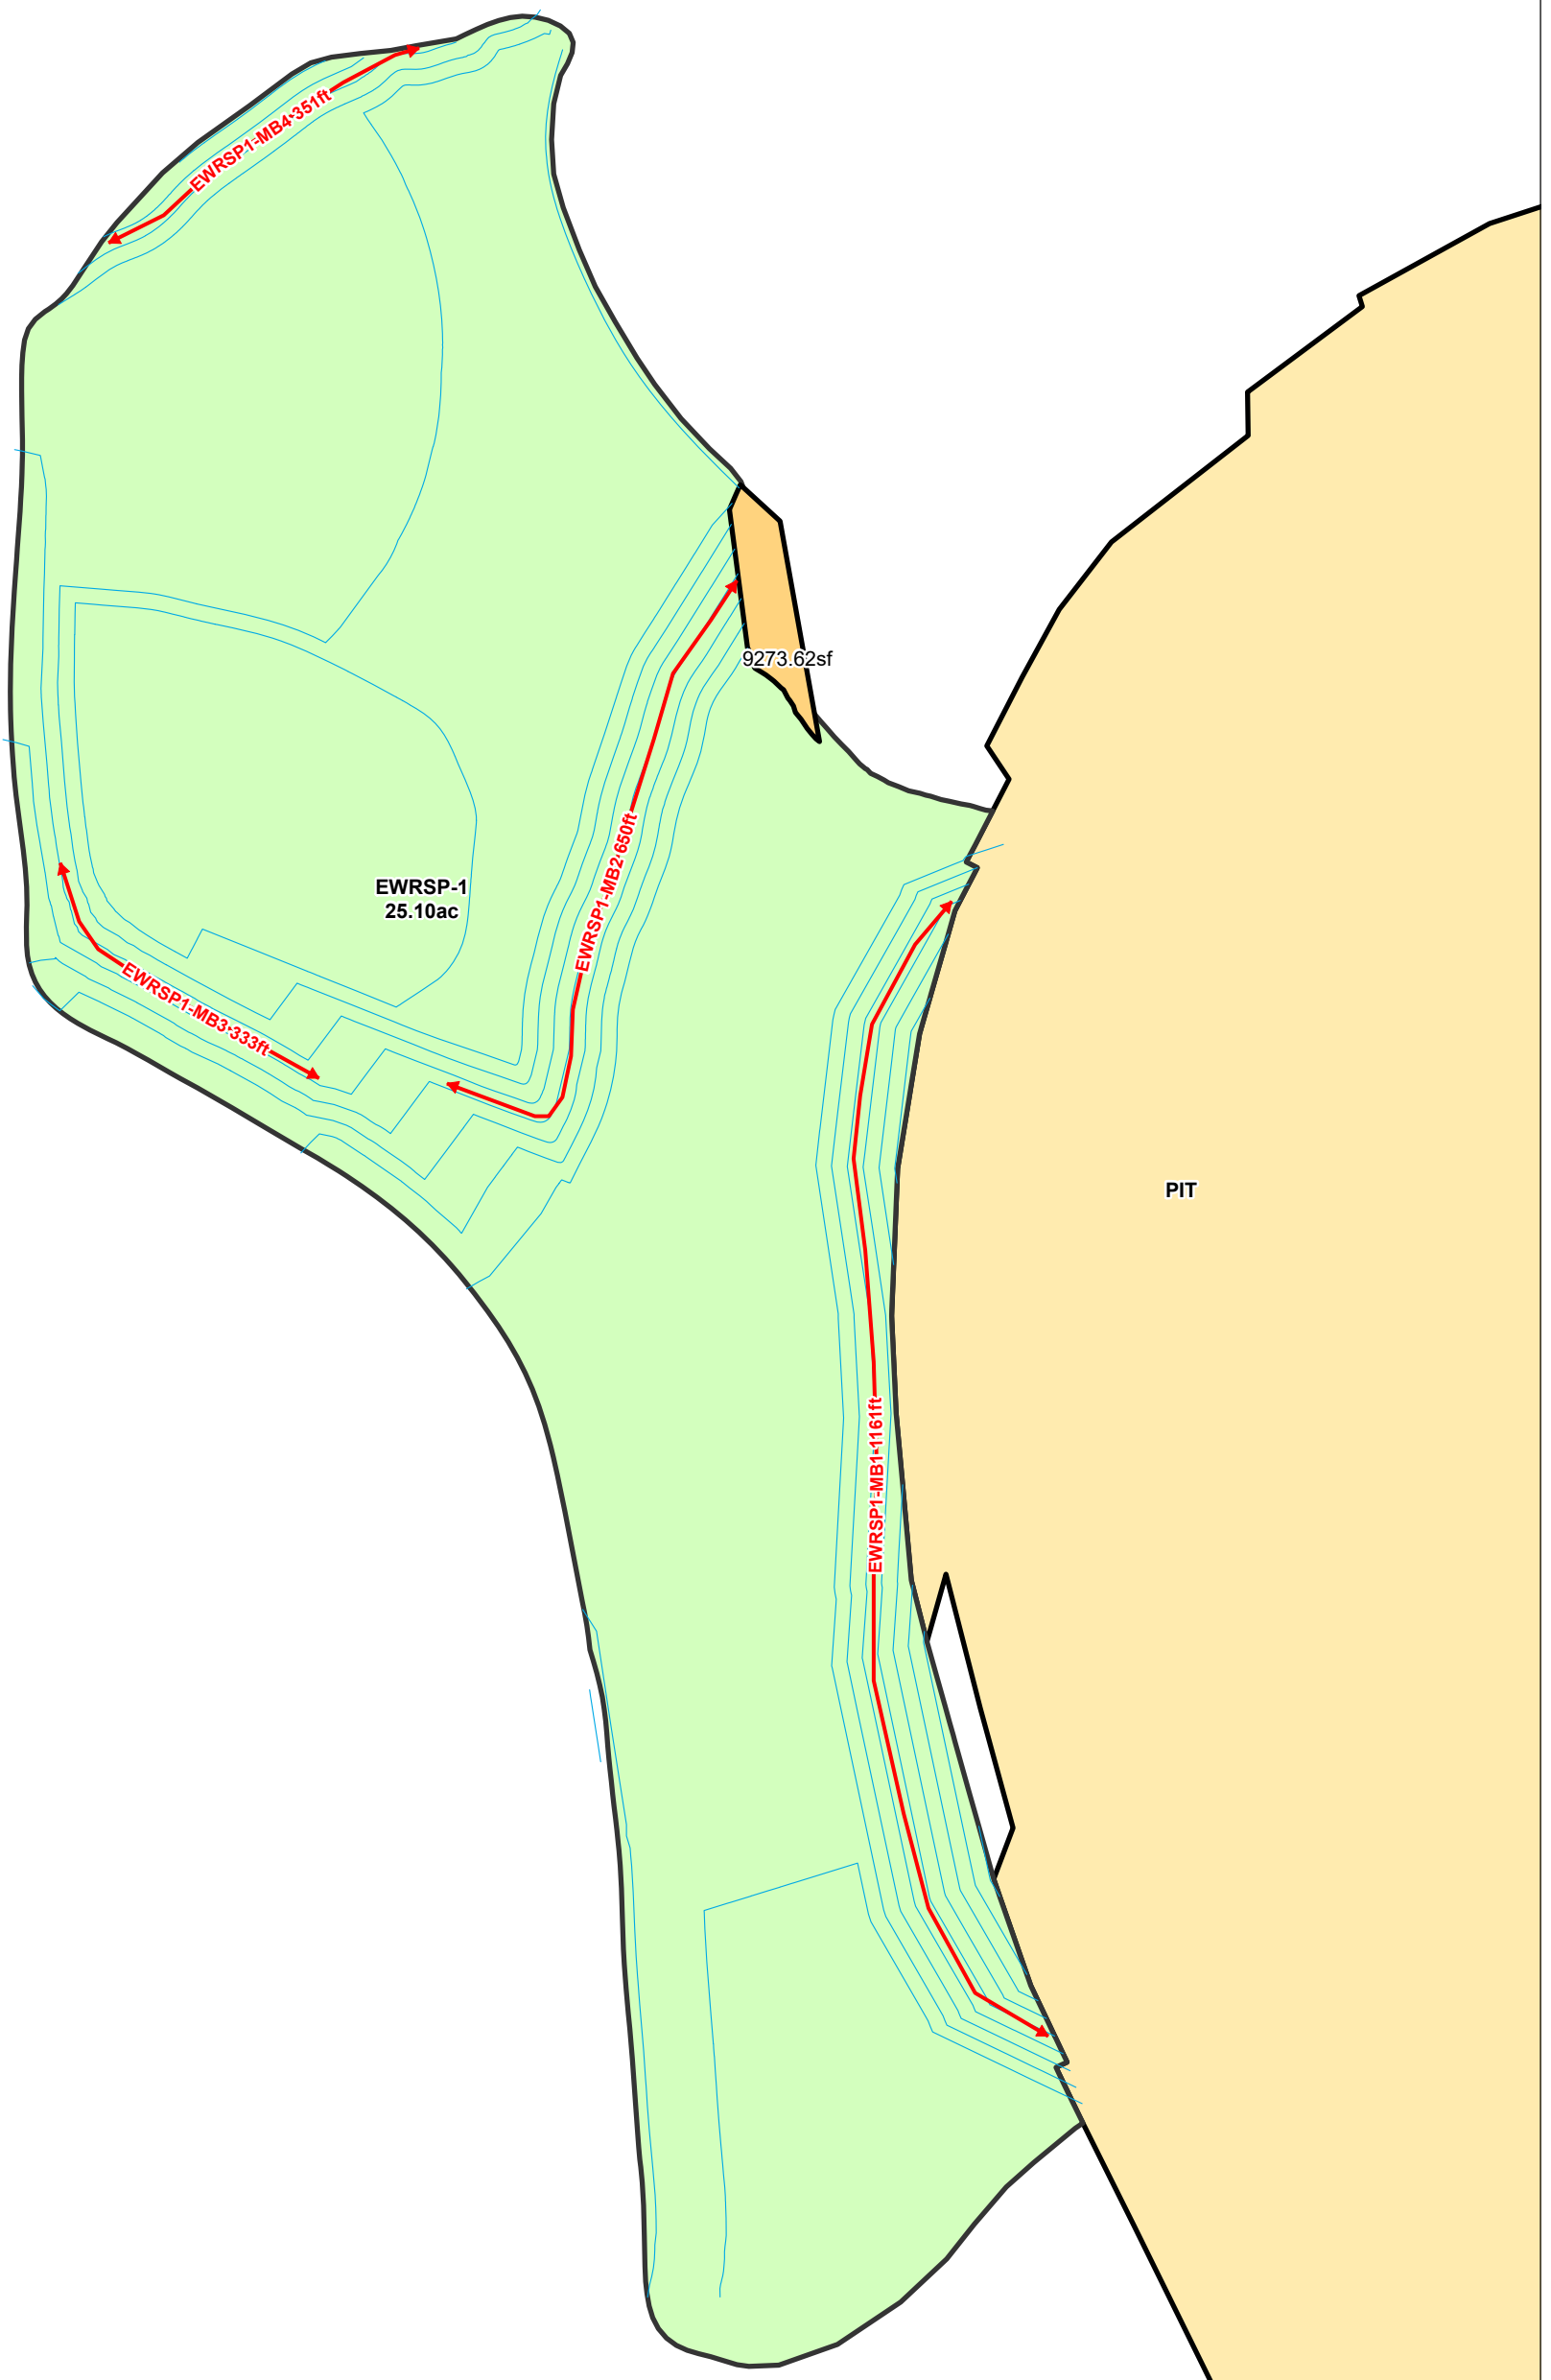

REV	DESCRIPTION	DATE

FILE NAME: FIG\_EWRSP1\_MIDBENCHES\_20180329.mxd




DESIGN: - REVIEWED: FT  
 DRAWN: GK CHECKED: -  
 APPROVED: -  
 COORDINATE SYSTEM:  
 NAD 1983 UTM Zone 13N USFoot

IF THE ABOVE BAR DOES NOT SCALE 1 INCH, THE DRAWING SCALE IS ALTERED






PREPARED FOR:

DRAWING TITLE: <b>EWRSP-1 MIDBENCHES WITH REGRADE BOUNDARY</b>		
PROJECT:		
DATE: 7/18/2018	DRAWING NO.	REV. NO.
SRK JOB #: 191000.060	FIGURE	A


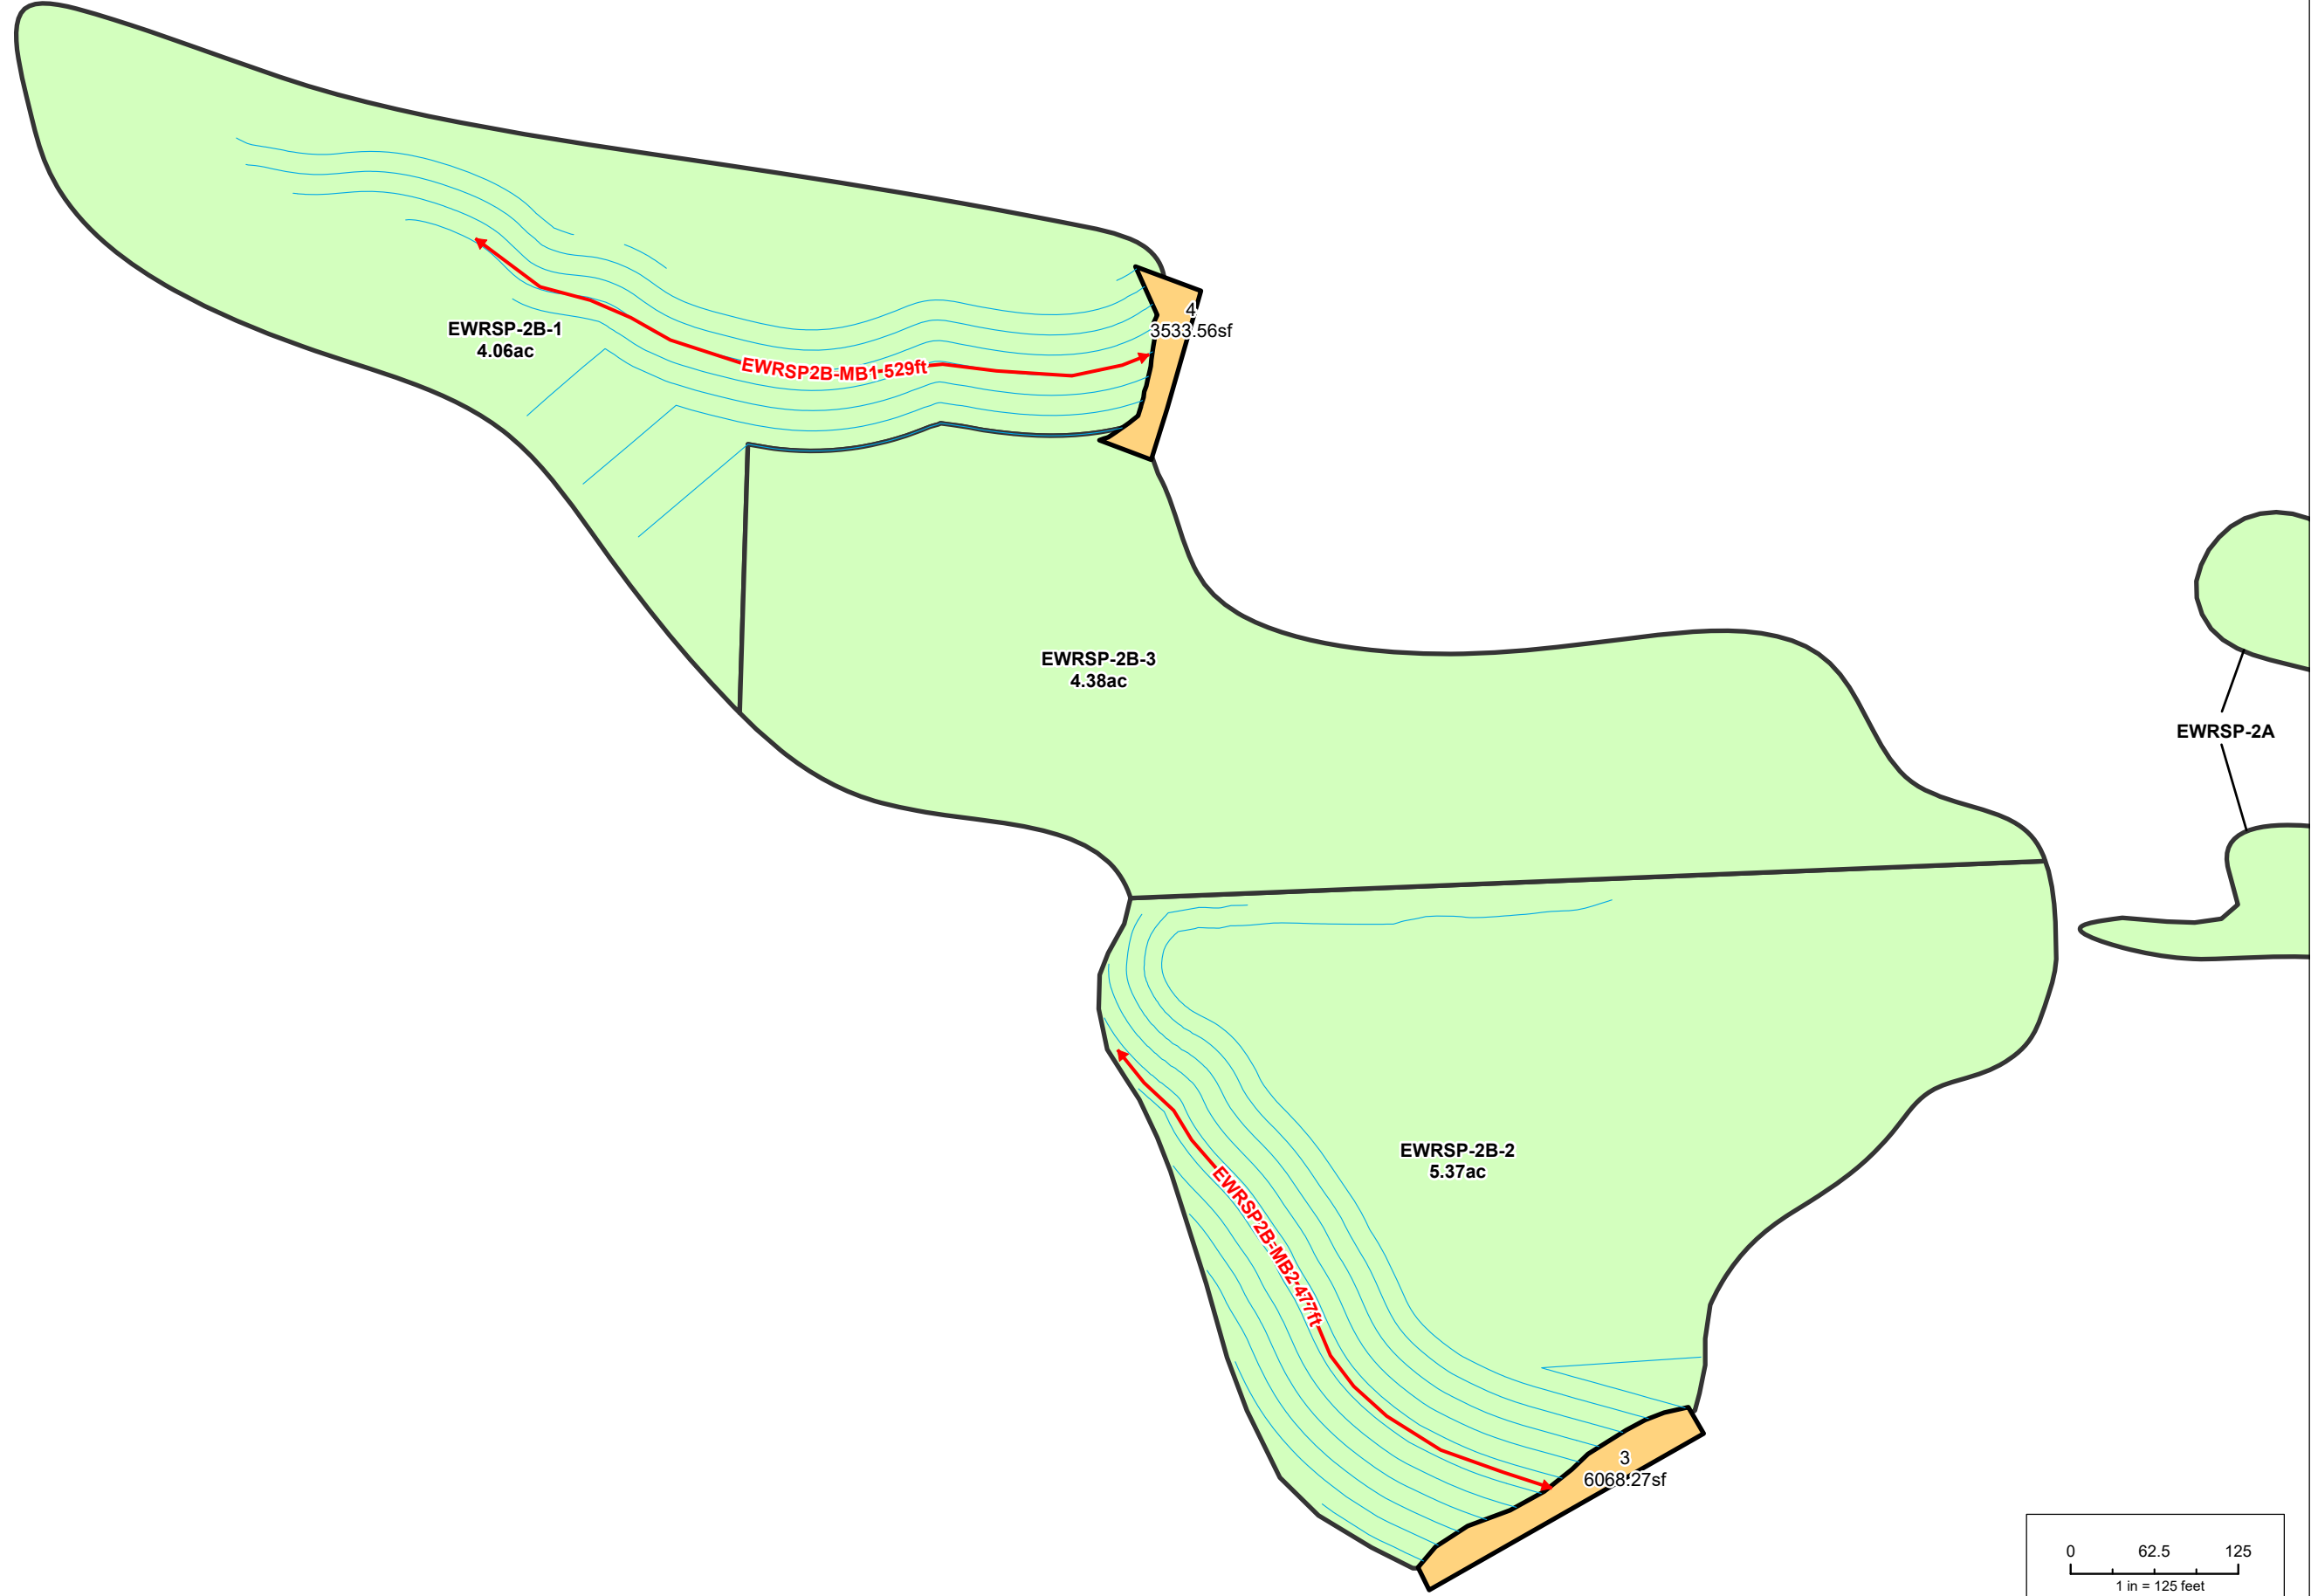


<b>DRAWING TITLE:</b> <b>EWRSP-2B MIDBENCHES</b> <b>WITH REGRADE BOUNDARY</b>				<b>REVISIONS</b> REV. DESCRIPTION DATE	
<b>PROJECT:</b> PREPARED FOR:		<b>DESIGN:</b> - REVIEWED: FT <b>DRAWN:</b> GK CHECKED: - <b>APPROVED:</b> - <b>COORDINATE SYSTEM:</b> NAD 1983 UTM Zone 13N USFoot		IF THE ABOVE BAR DOES NOT SCALE 1 INCH, THE DRAWING SCALE IS ALTERED	
<b>DATE:</b> 7/19/2018 <b>SRK JOB #:</b> 191000.060	<b>DRAWING NO:</b> FIGURE	<b>REV. NO:</b> A	FILE NAME: FIG_EWRSP2B_MIDBENCHES_20180402.mxd		

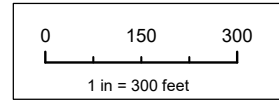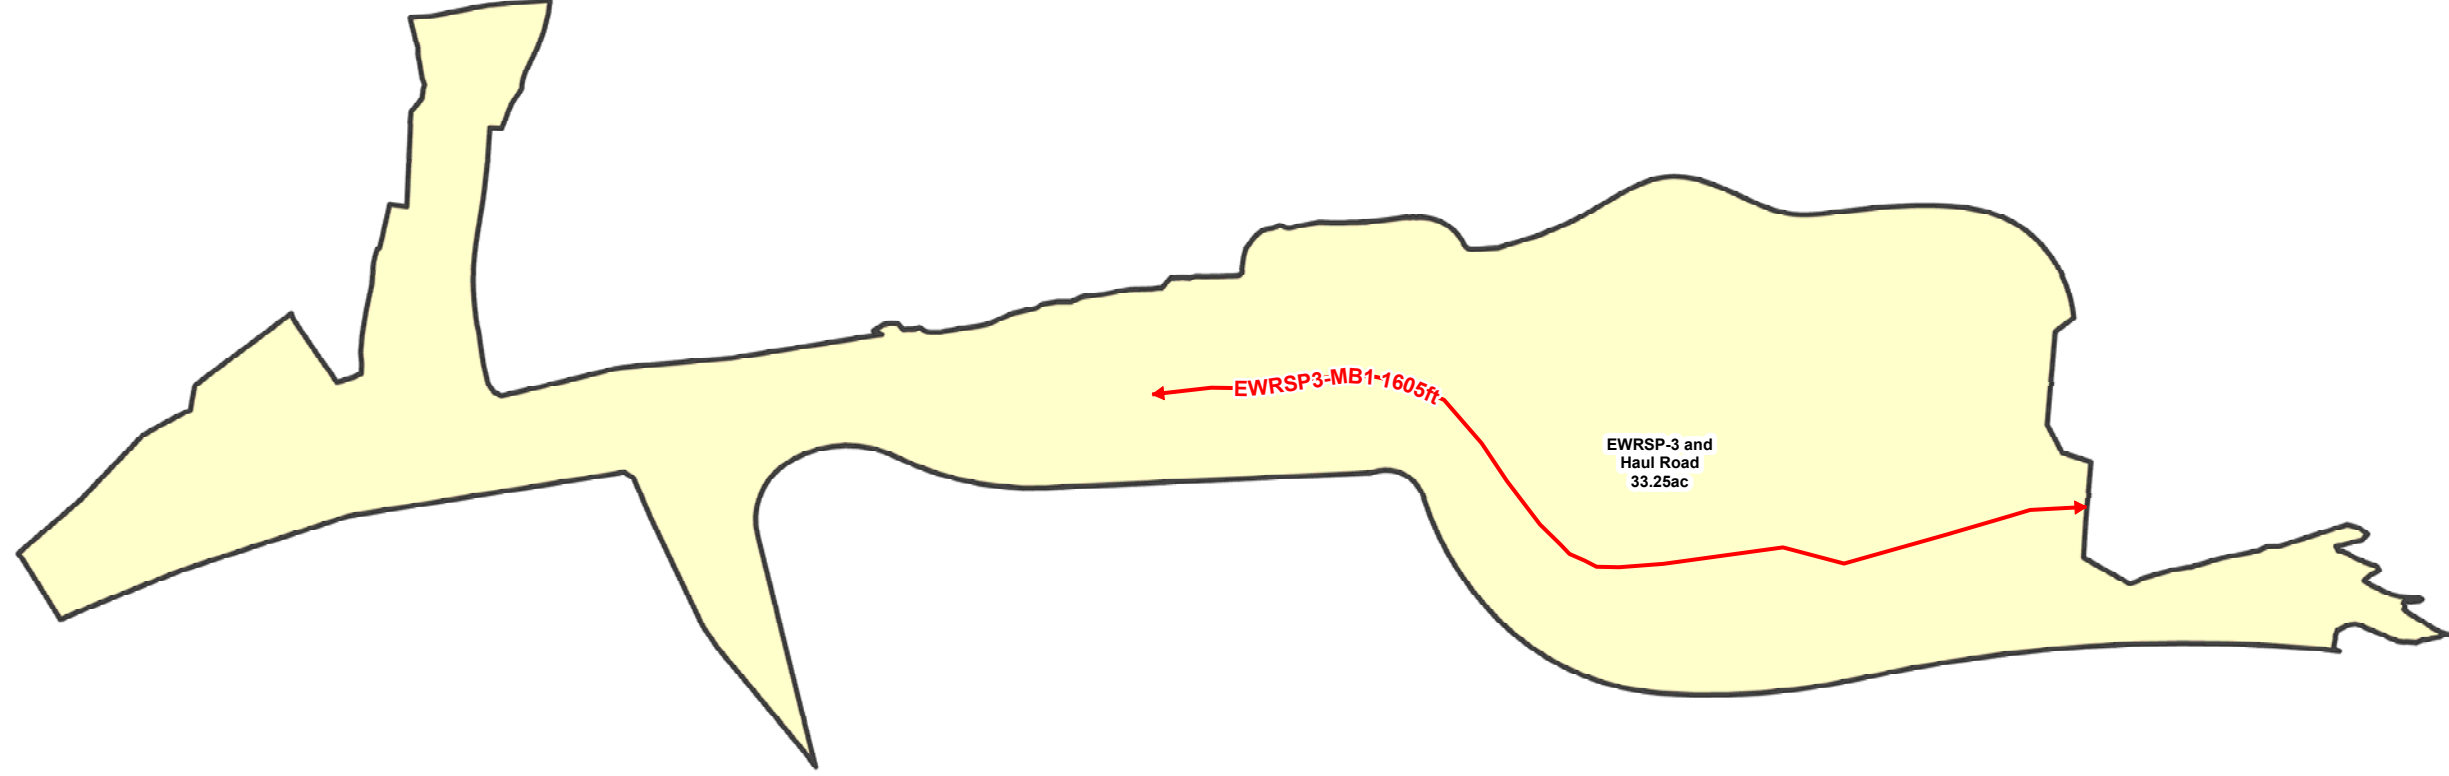

DRAWING TITLE: <b>EWRSP3 MIDBENCHES</b>				DESIGN: - REVIEWED: FT DRAWN: GK CHECKED: - APPROVED: - COORDINATE SYSTEM: NAD 1983 UTM Zone 13N US-foot IF THE ABOVE BAR DOES NOT SCALE 1 INCH, THE DRAWING SCALE IS ALTERED		REVISIONS REV DESCRIPTION DATE	
PROJECT: PREPARED FOR:							
DATE: 7/20/2018	DRAWING NO: FIGURE						
SRK JOB #: 191000.060	FIGURE A						
FILE NAME: FIG_EWRSP3_MIDBENCHES_20180719.mxd							


H:\Copper\_Flat\New Mexico Copper Corp\191000.060\_Copper Flat (Bond\040\_Drawing)\Task\_004\_Drawings and Figures\FIG\_EWRSP3\_MIDBENCHES\_20180719.mxd

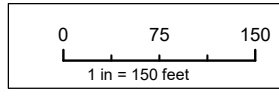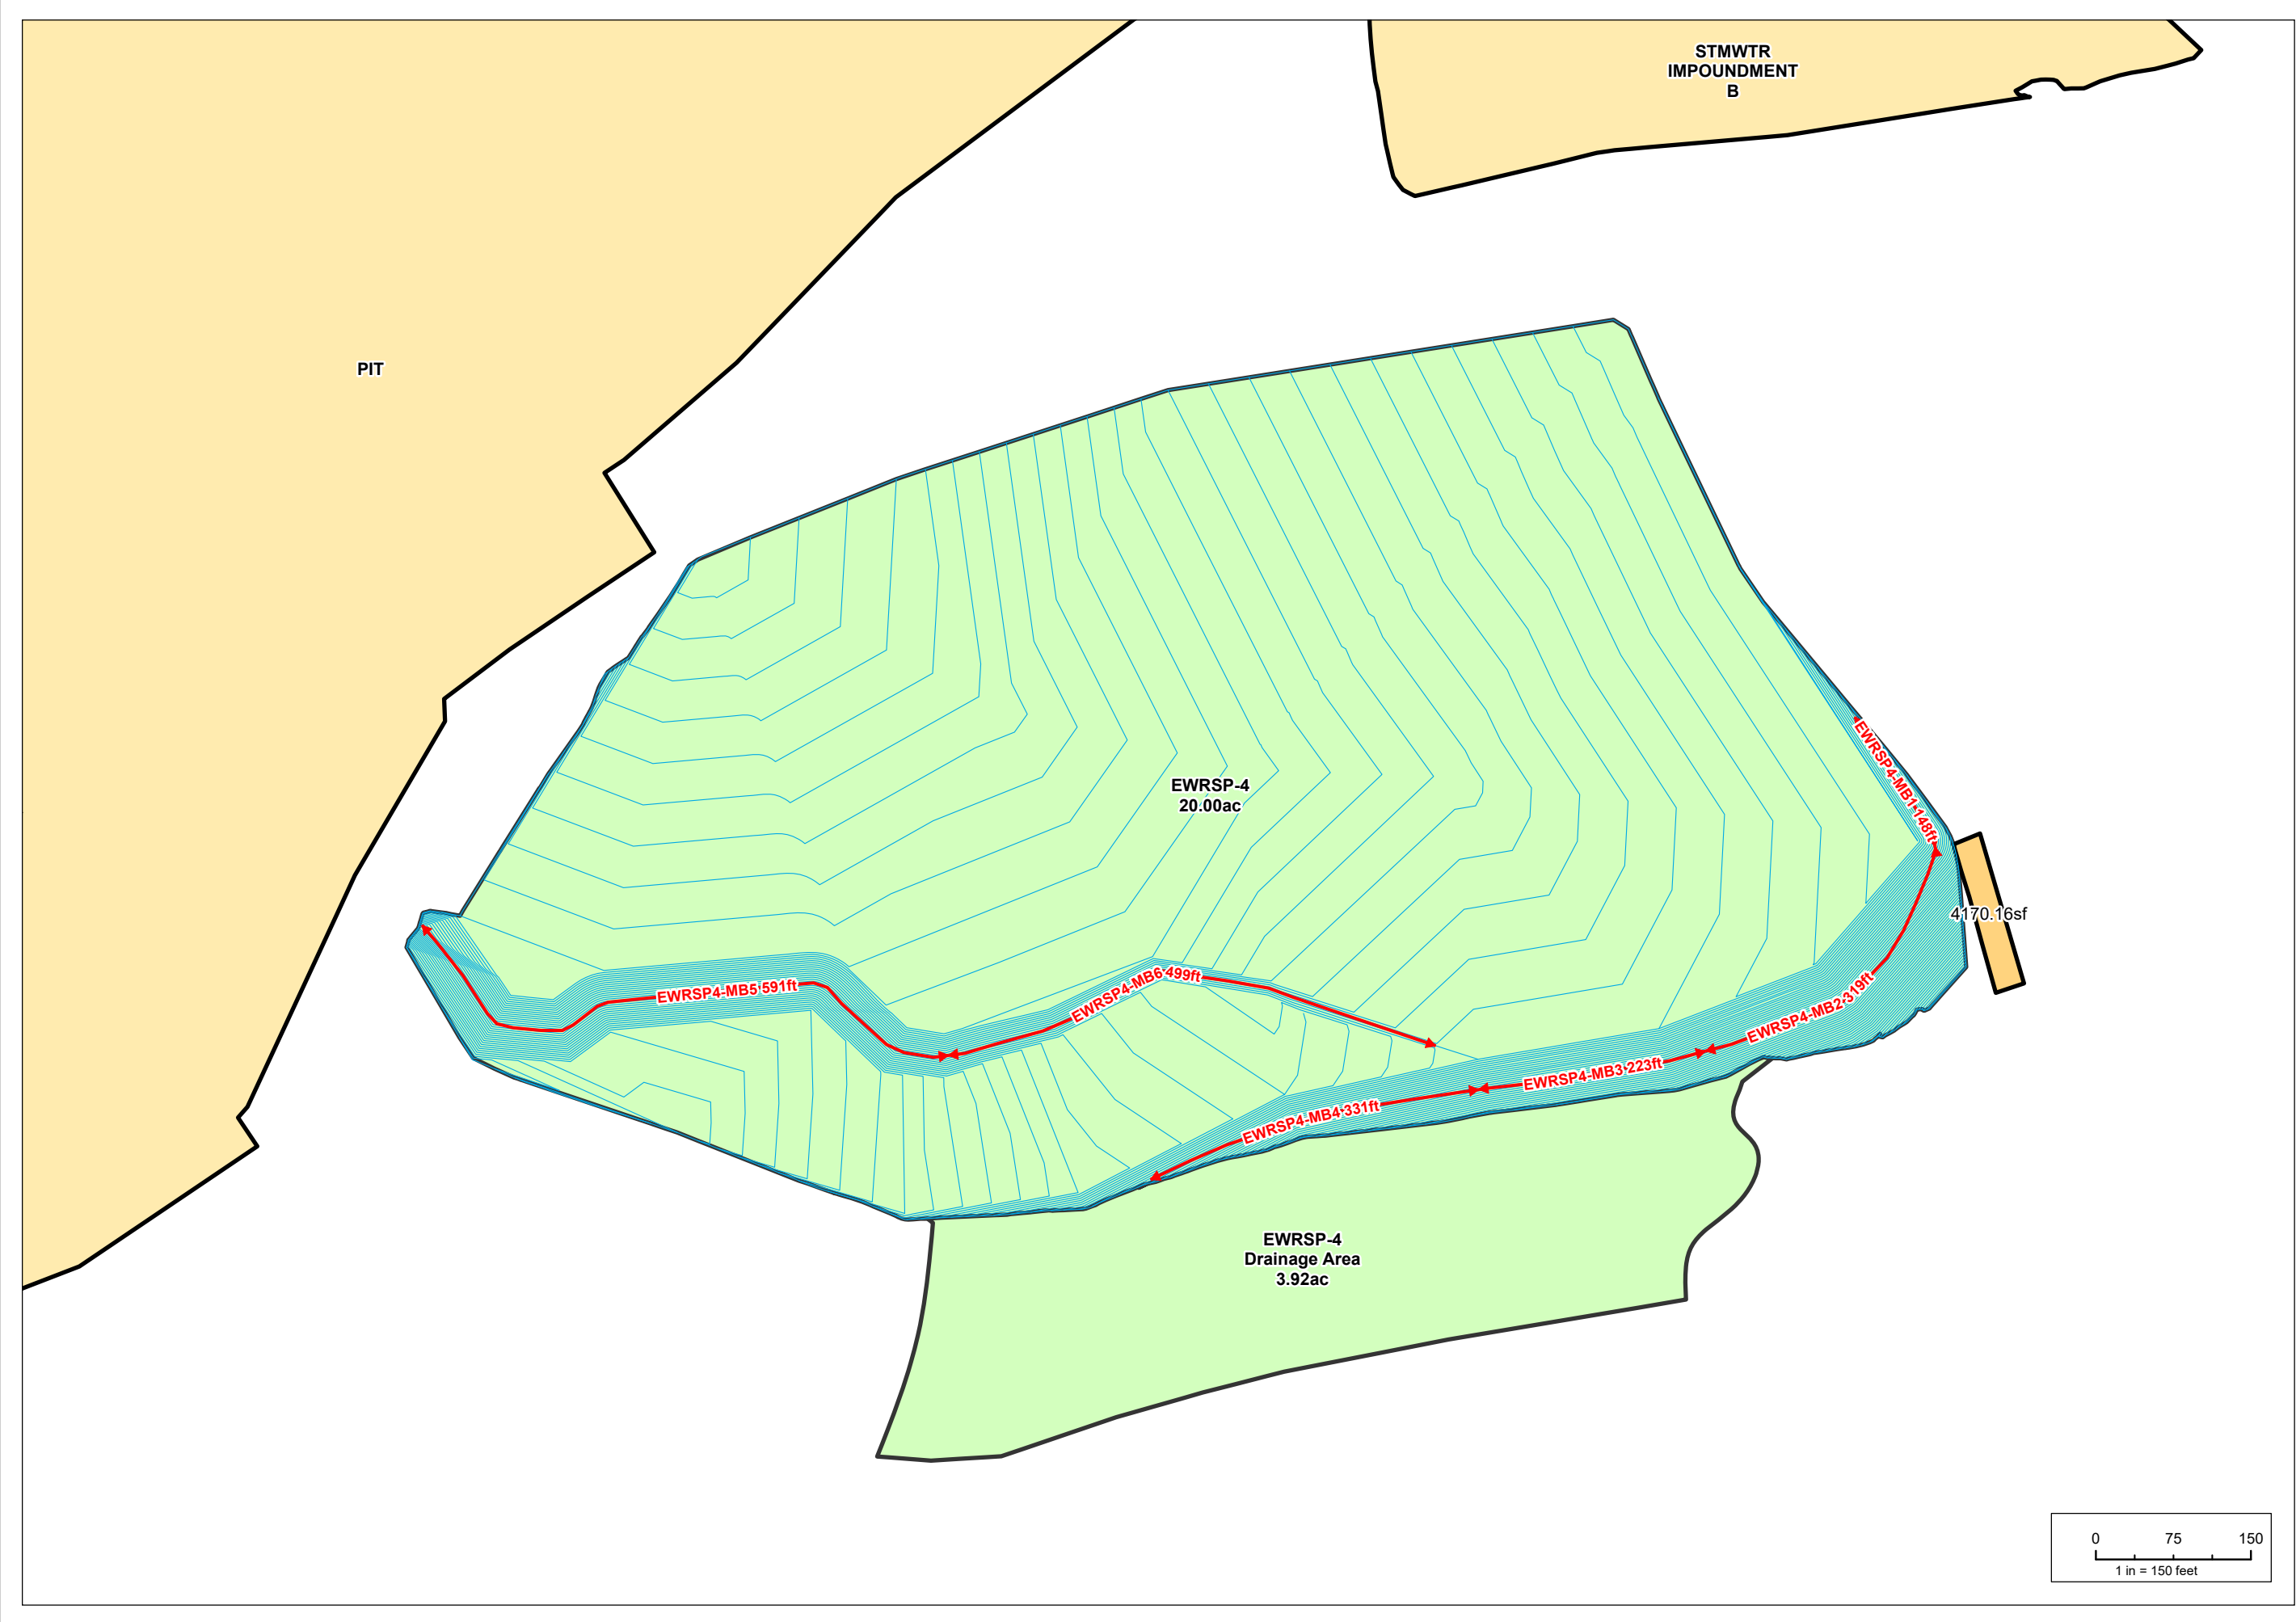


DRAWING TITLE: <b>EWRSP-4</b>		REVISIONS	
PROJECT: <b>EOML</b>		REV	DESCRIPTION
DATE: 7/20/2018	DRAWING NO:		
SRK JOB #: 191000.060	FIGURE		
	<b>A</b>		
PREPARED FOR:		DESIGN:	REVIEWED: FT
srk consulting		DRAWN: GK	CHECKED:
APPROVED:		COORDINATE SYSTEM: NAD 1983 UTM Zone 13N USFoot	
IF THE ABOVE BAR DOES NOT SCALE 1 INCH, THE DRAWING SCALE IS ALTERED		FILE NAME: FIG_EWRSP4_EOML_20180330.mxd	
DATE		DATE	



F:\Copper\_Flat\New Mexico Copper Corp\191000.060\_Copper Flat\Bonds\04\_Drawing\Task\_004\_Drawings and Figures\FIG\_EWRSP4\_EOML\_20180330.mxd

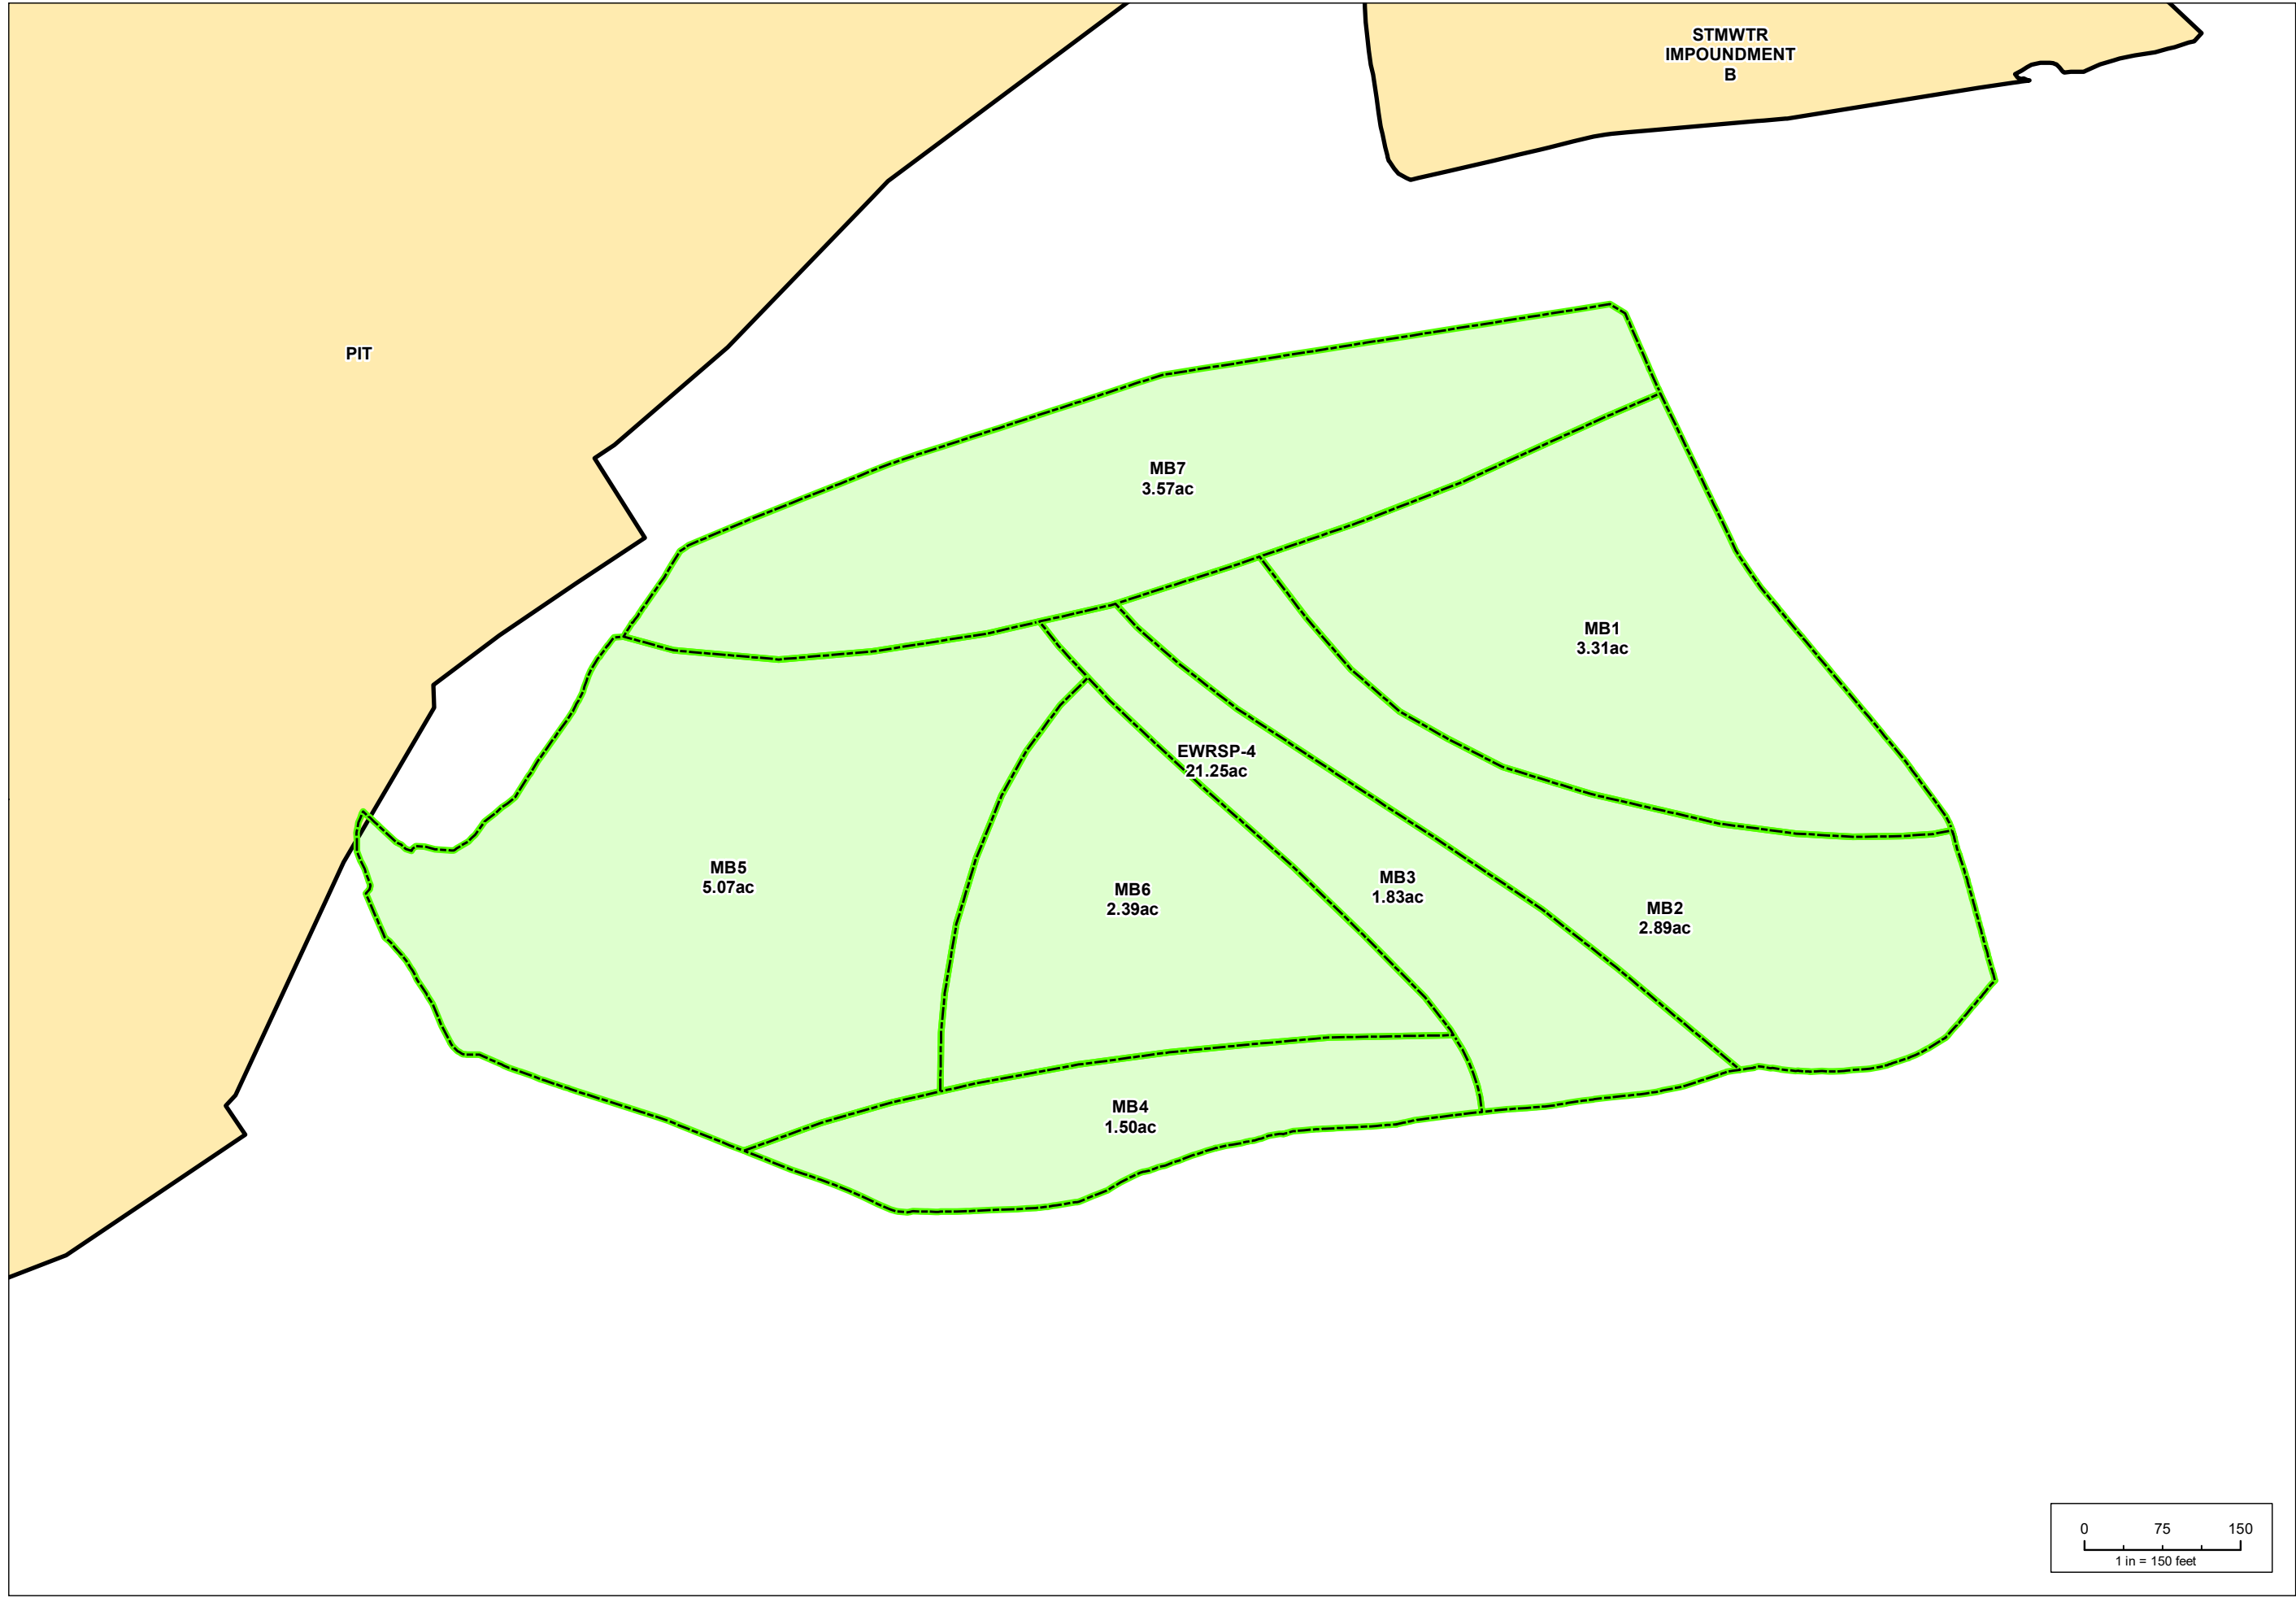

DRAWING TITLE: <b>EWRSP-4</b>	REVISIONS	
	REV	DESCRIPTION
PROJECT: <b>RECLAIMED</b>	DESIGN:	REVIEWED: FT
	DRAWN: GK	CHECKED: -
DATE: 5/8/2018	APPROVED: -	COORDINATE SYSTEM:
SRK JOB #: 191000.060	FIGURE	NAD 1983 UTM Zone 13N USFoot
	<b>A</b>	IF THE ABOVE BAR DOES NOT SCALE 1 INCH, THE DRAWING SCALE IS ALTERED
		FILE NAME: FIG_EWRSP4_RECLAIMED_20180330.mxd

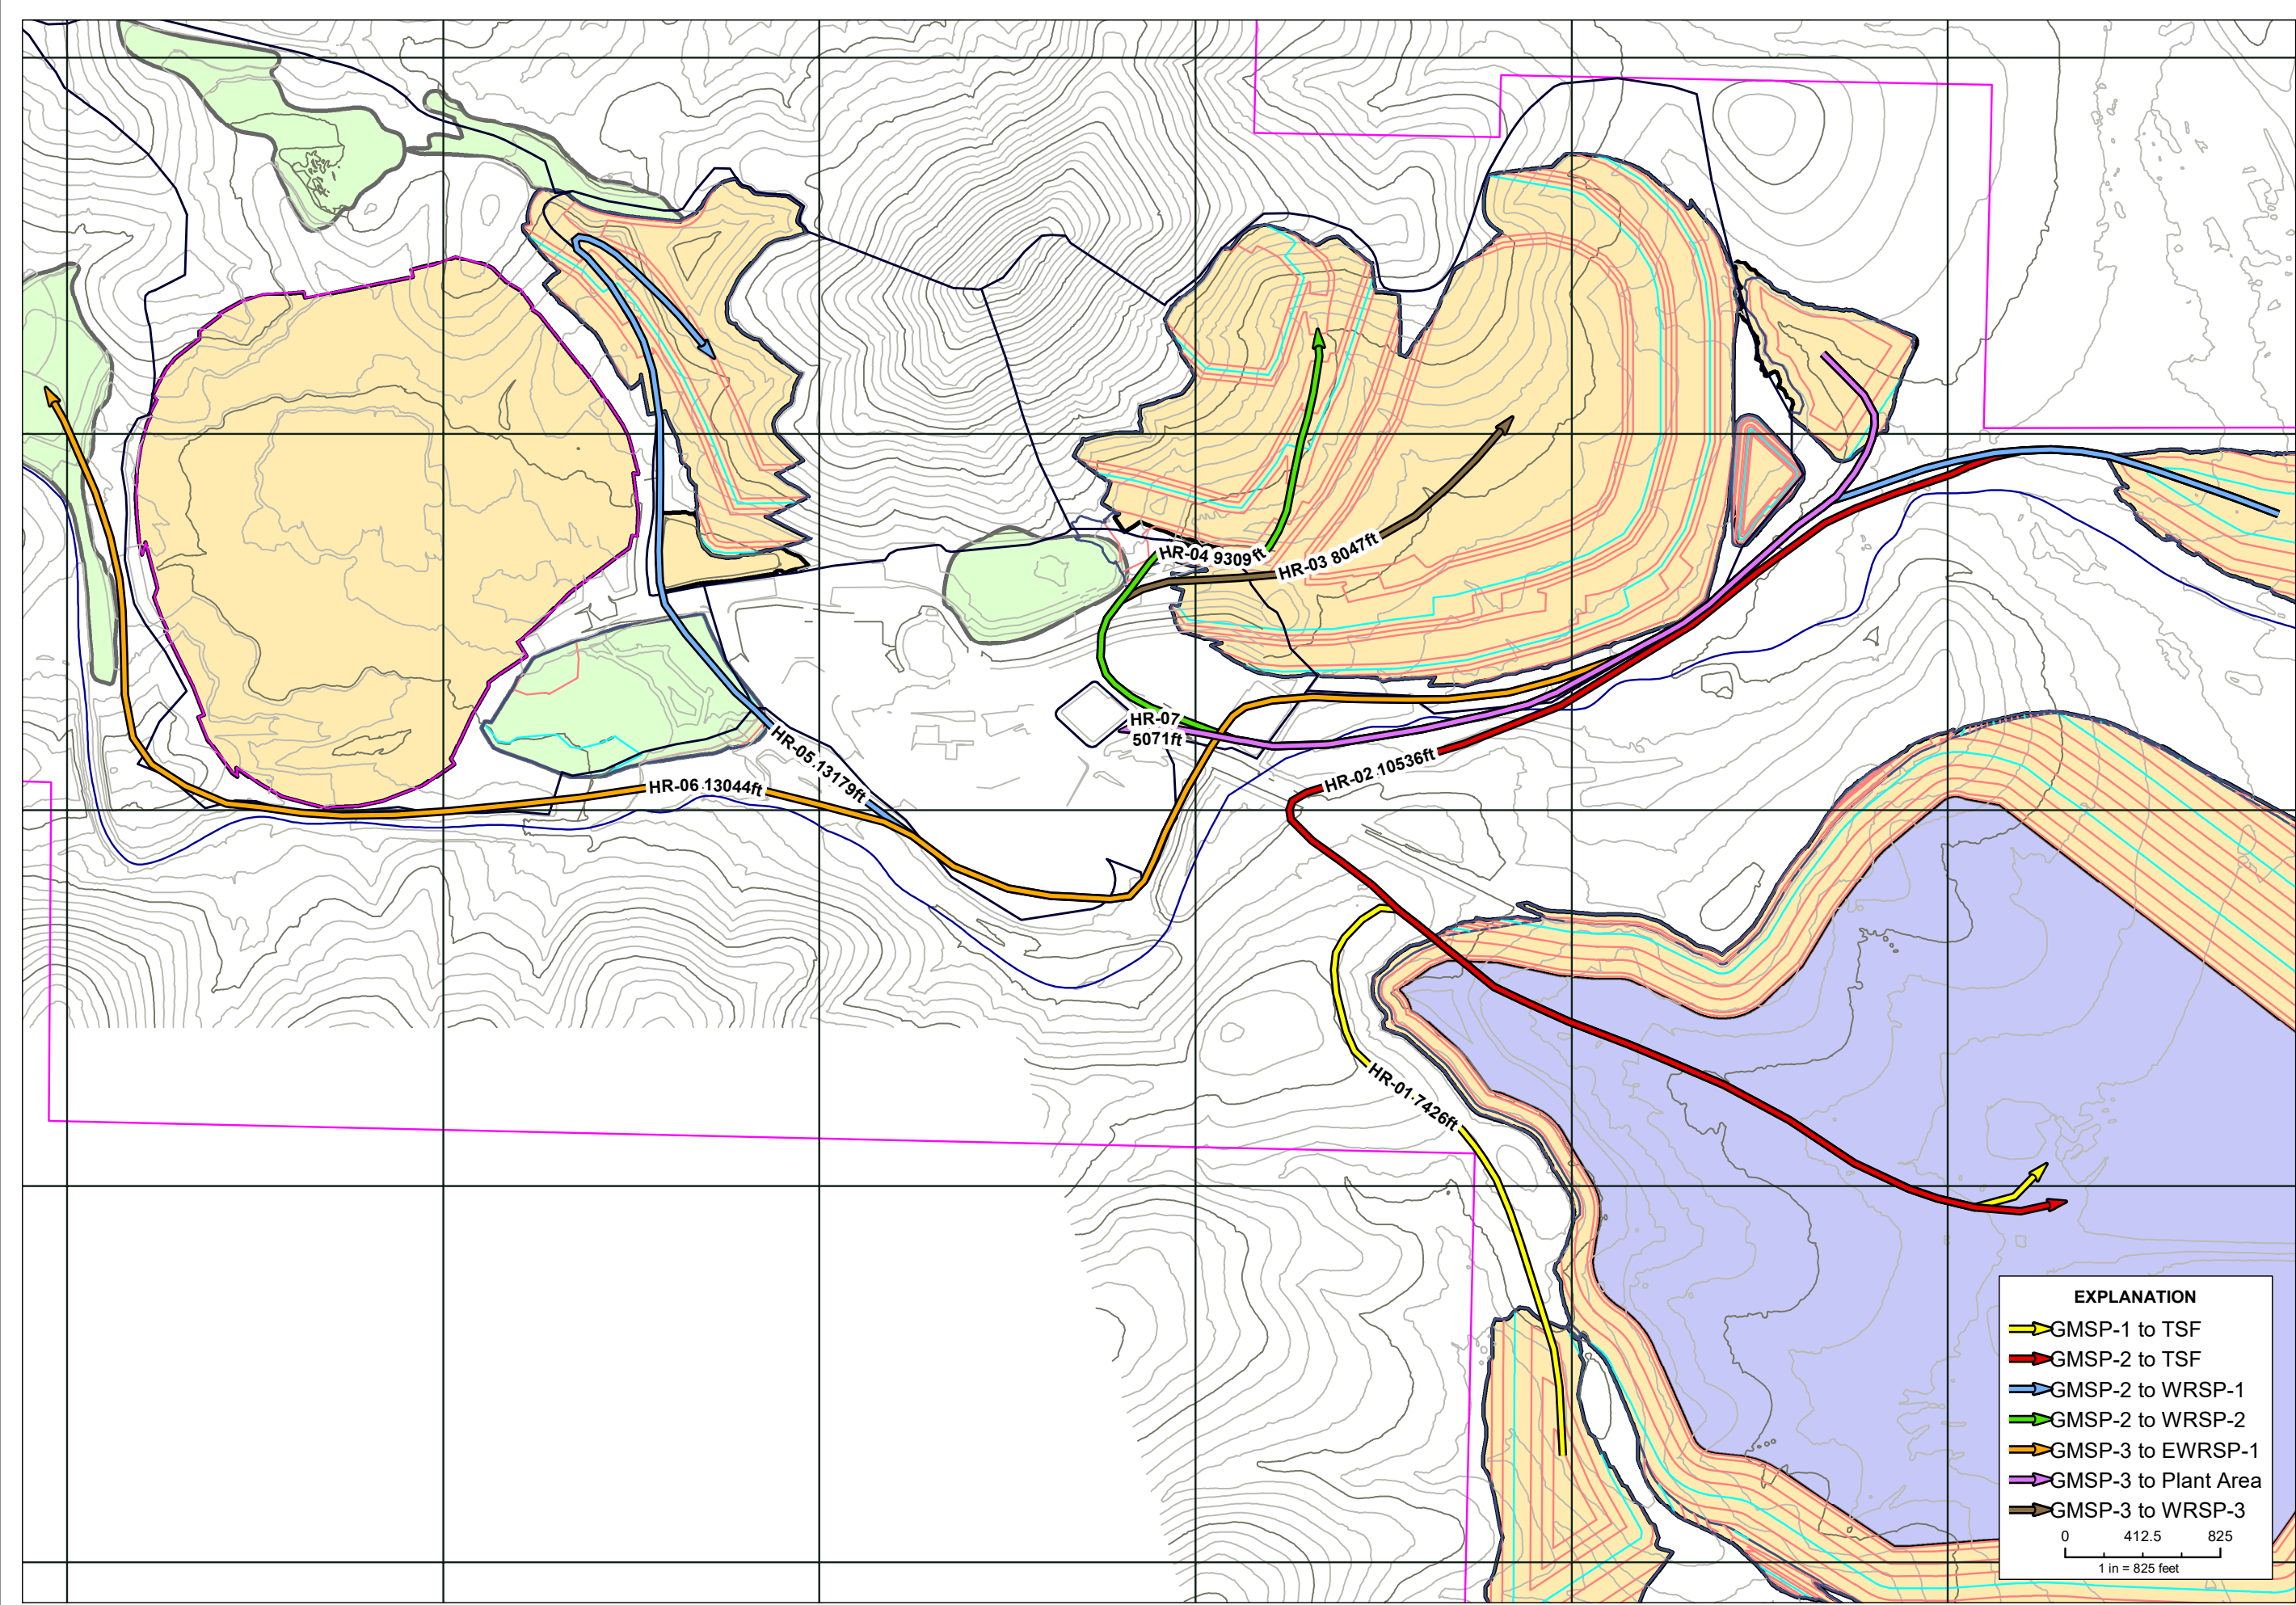

**EXPLANATION**

- GMSP-1 to TSF
- GMSP-2 to TSF
- GMSP-2 to WRSP-1
- GMSP-2 to WRSP-2
- GMSP-3 to EWRSP-1
- GMSP-3 to Plant Area
- GMSP-3 to WRSP-3

0 412.5 825  
1 in = 825 feet

**HAUL ROUTES**

DATE: 5/10/2018  
SRK JOB #: 191000.060

DRAWING NO. FIGURE  
REV. NO. A


PROJECT: PREPARED FOR: **srk consulting**

DESIGN: - REVIEWED: FT  
DRAWN: GK CHECKED: -  
APPROVED: -  
COORDINATE SYSTEM: NAD 1983 UTM Zone 13N USFoot

IF THE ABOVE BAR DOES NOT SCALE 1 INCH, THE DRAWING SCALE IS ALTERED

REV	DESCRIPTION	DATE

FILE NAME: FIG\_HAULROUTES\_20180503.mxd

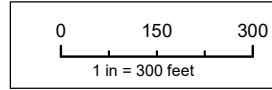

2  
9273.62sf


9252ft

6  
12199.84sf

PIT  
127.19ac



WRSP-1  
35.01ac

STMWTR  
IMPOUNDMENT  
B  
3.53ac


DRAWING TITLE: <b>PIT WITH 50ft BUFFER</b>	DESIGN: -	REVIEWED: FT		REVISIONS REV. DESCRIPTION DATE
	DRAWN: GK	CHECKED: -		
PROJECT:	APPROVED: -	COORDINATE SYSTEM: NAD 1983 UTM Zone 13N USFoot	PREPARED FOR:	IF THE ABOVE BAR DOES NOT SCALE 1 INCH, THE DRAWING SCALE IS ALTERED
DATE: 7/18/2018	DRAWING NO:	REV. NO:		
SRK JOB #: 191000.060	FIGURE	A		
FILE NAME: FIG_PIT_BERM_20180322.mxd				

F:\Copper\_Flat\New Mexico Copper Corp\191000.060\_Copper Flat (Bond\04\_Drawing)\task\_0004\_Drawings and Figures\FIG\_PIT\_BERM\_20180322.mxd



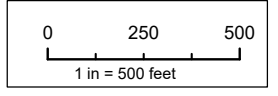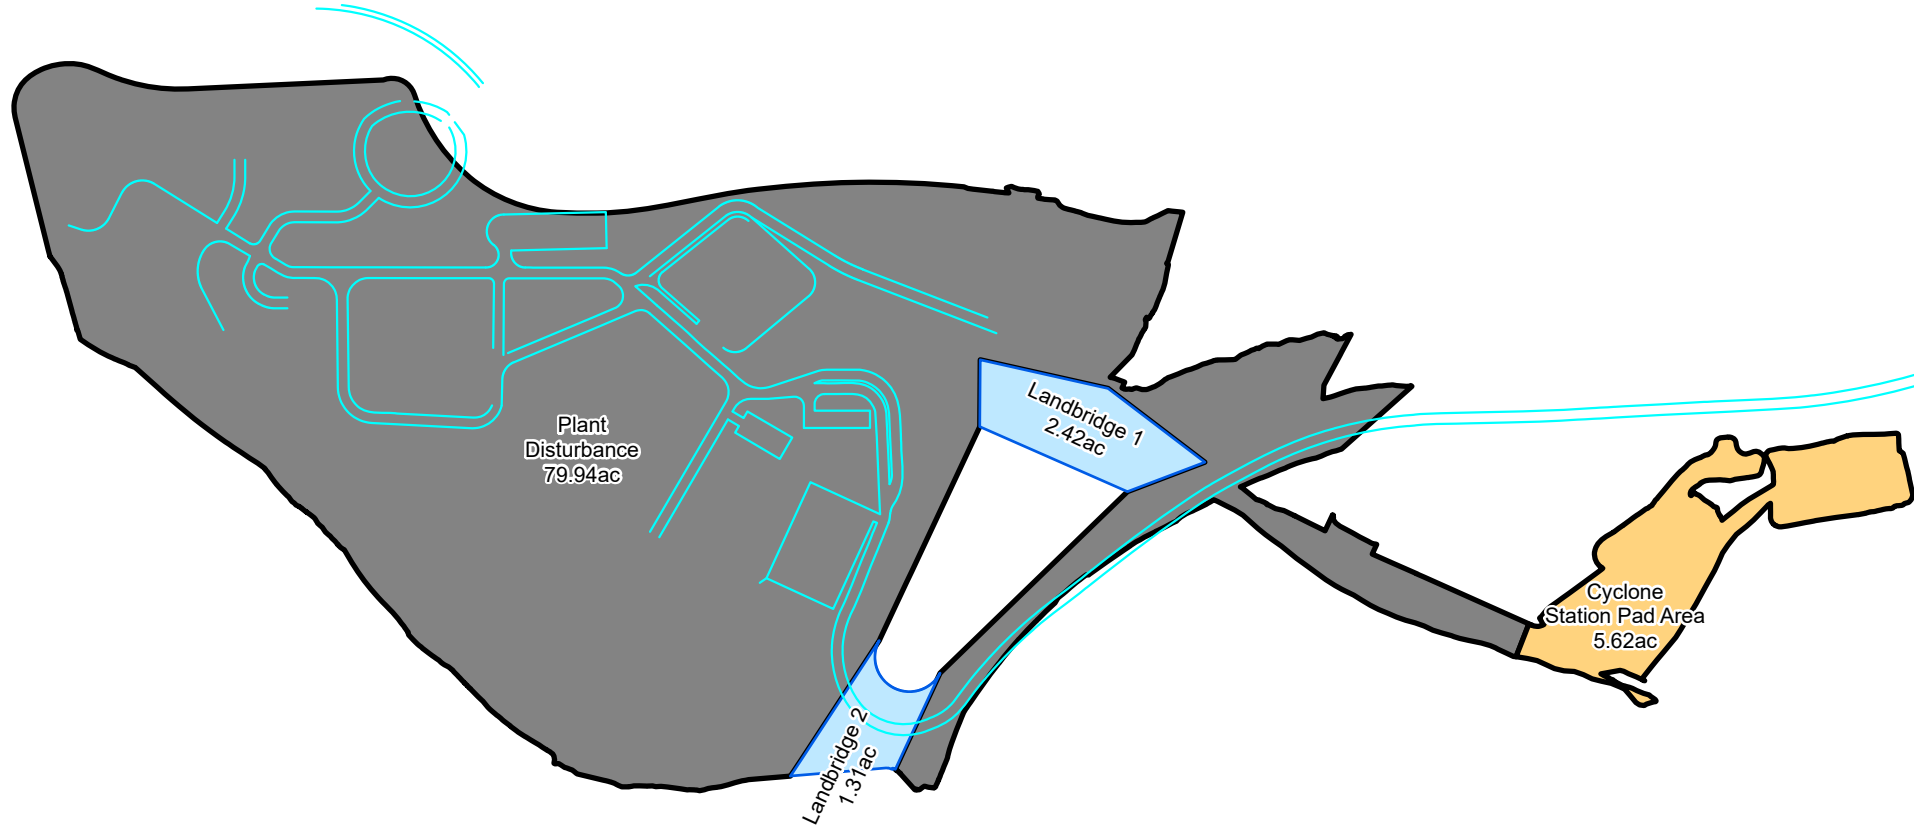

DRAWING TITLE: <b>COMBINED PLANT DISTURBANCE</b>		DATE: 8/1/2018		DRAWING NO.:		REV. NO.:	
PROJECT: PREPARED FOR:		SRK JOB #: 191000.060		FIGURE		A	
DESIGN: CW		REVIEWED: FT		DRAWN: CW		CHECKED: FT	
APPROVED: -		COORDINATE SYSTEM:		NAD 1983 UTM Zone 13N USFoot		IF THE ABOVE BAR DOES NOT MATCH THE DRAWING SCALE IS ALTERED	
srk consulting		REVISIONS		REV		DESCRIPTION	
DATE		REV		DESCRIPTION		DATE	
FILE NAME: FIG_PLANT_DISTURBANCE_20180508.mxd							

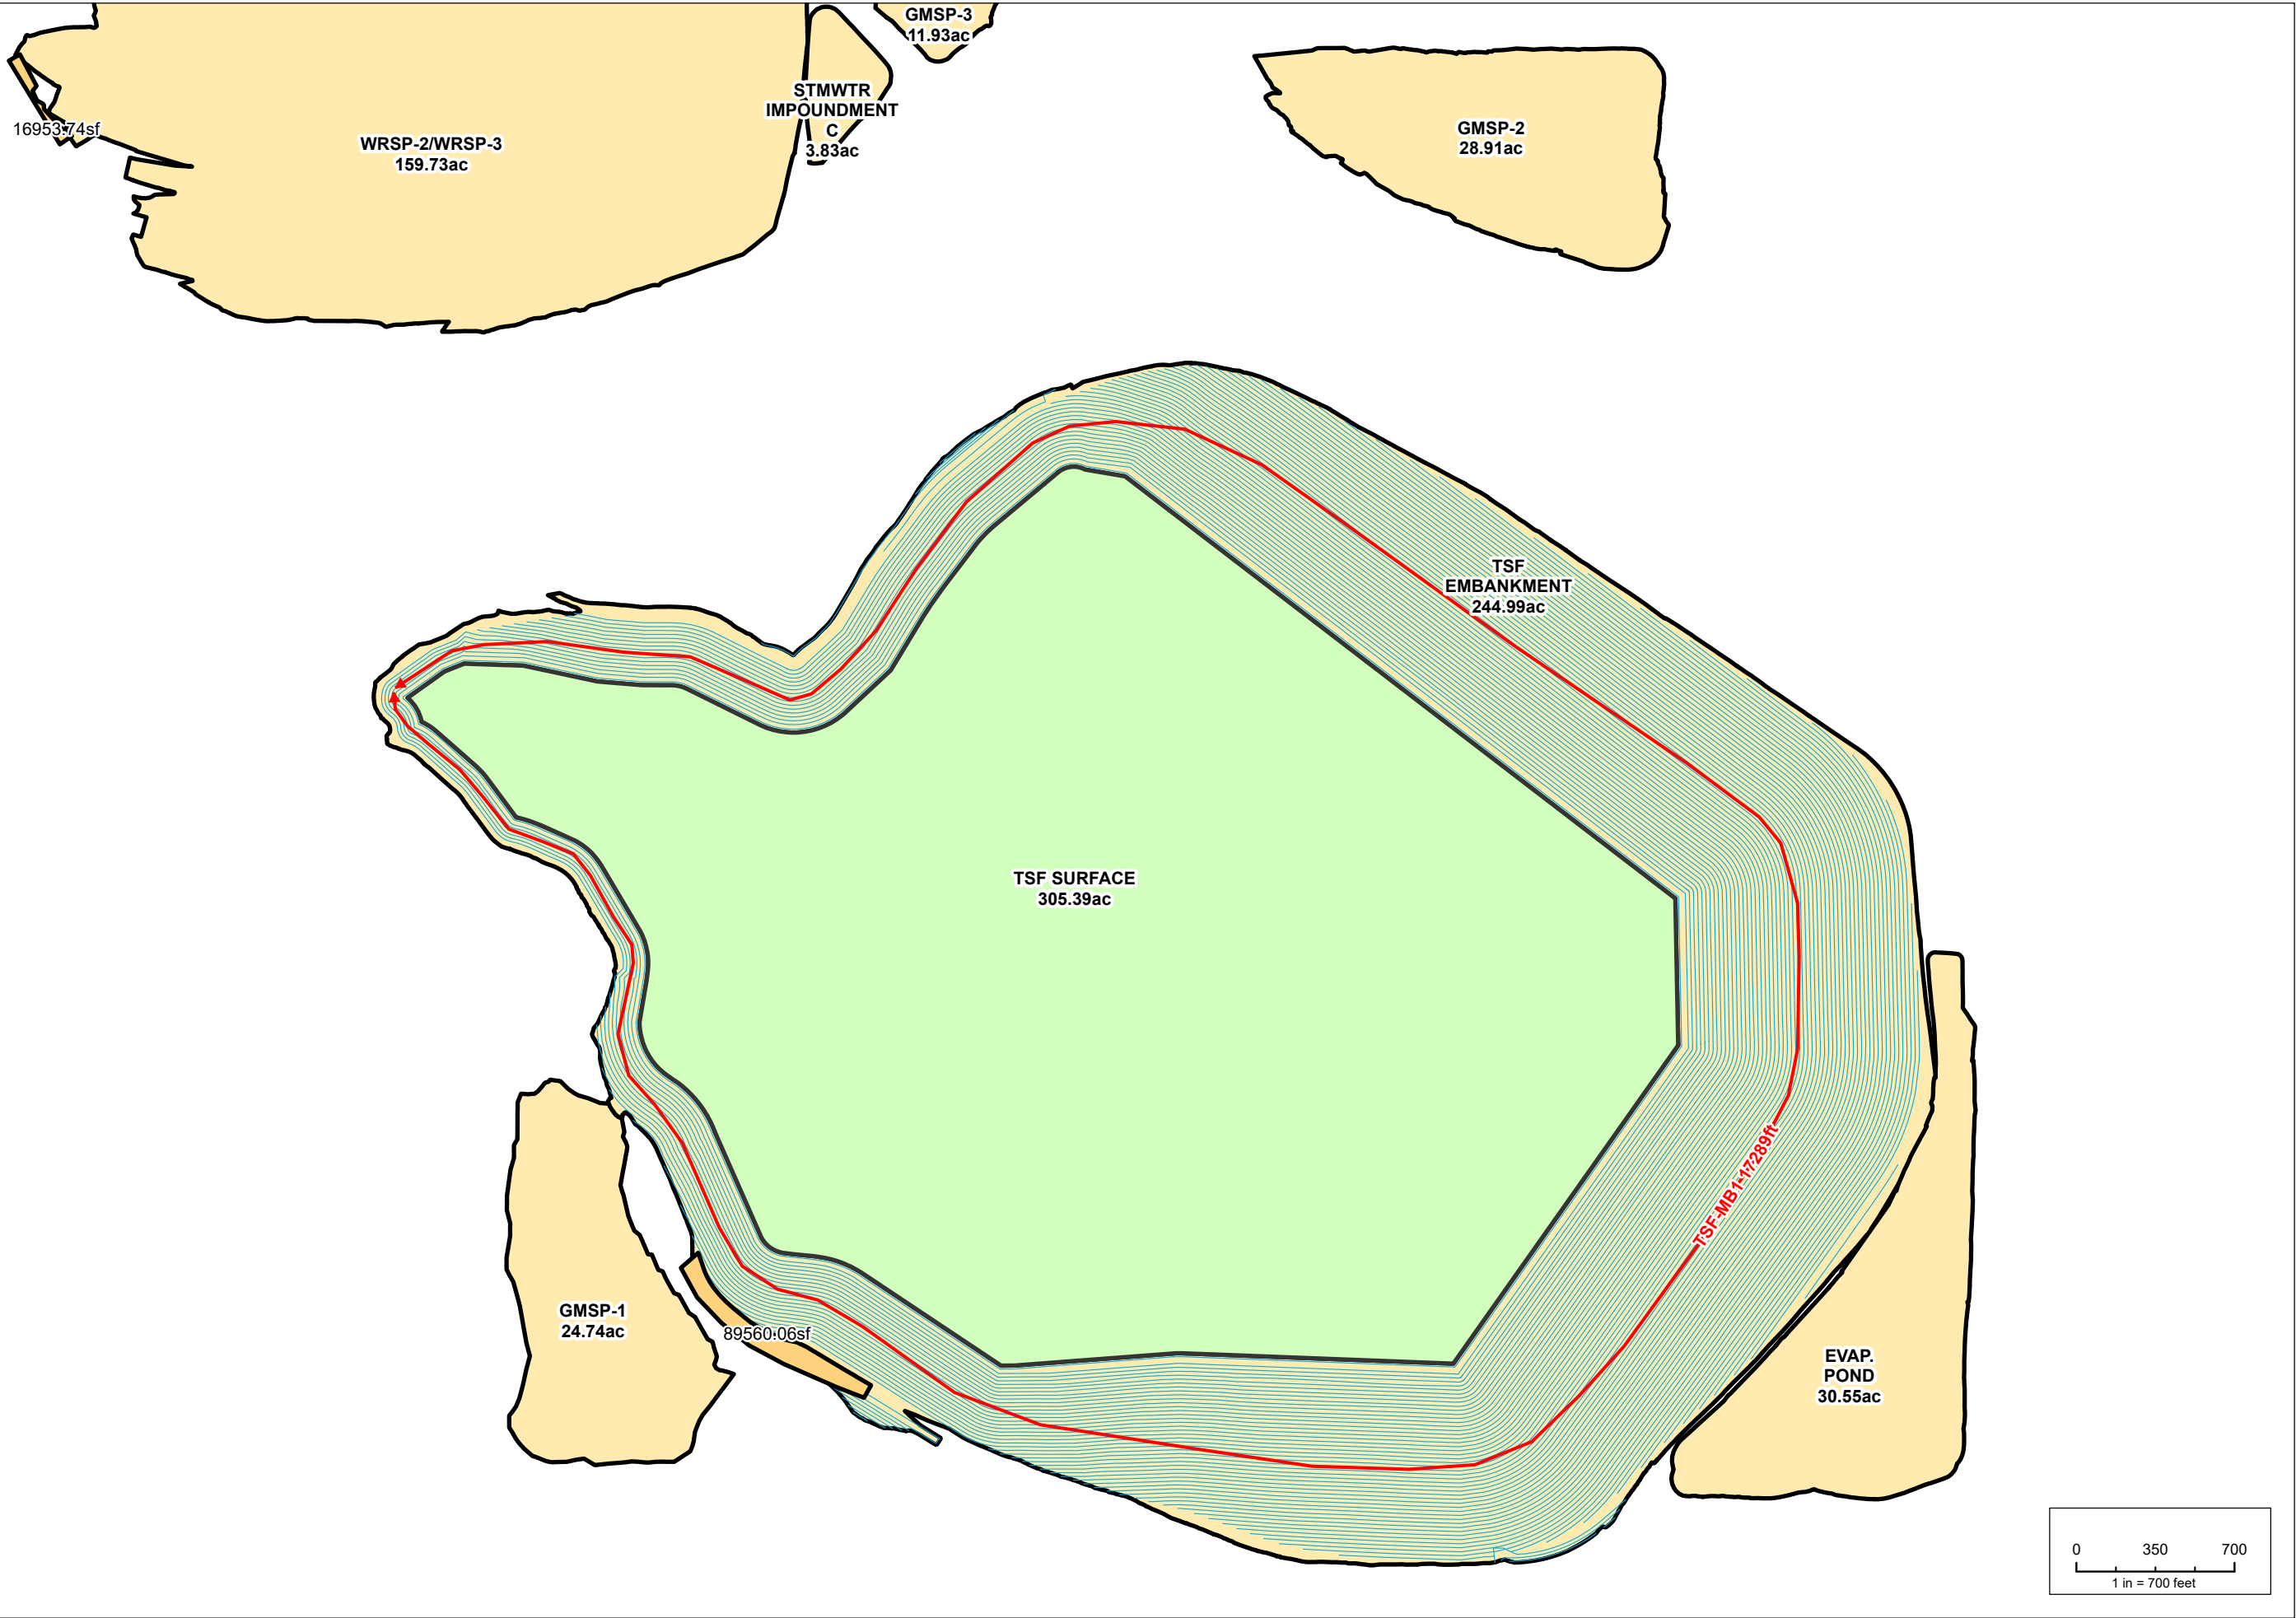

1695374sf

WRSP-2/WRSP-3  
159.73ac

STMWTR  
IMPOUNDMENT  
C  
3.83ac

GMSP-3  
11.93ac

GMSP-2  
28.91ac

TSF  
EMBANKMENT  
244.99ac


TSF SURFACE  
305.39ac

GMSP-1  
24.74ac


89560:06sf

TSF-MB1-17289ft

EVAP.  
POND  
30.55ac

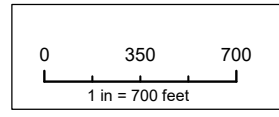

DRAWING TITLE: <b>TSF AREAS and MIDBENCHES</b>		REVISIONS	
DATE: 7/18/2018	DRAWING NO:	REV	DESCRIPTION
SRK JOB #: 191000.060	FIGURE A		
PROJECT:			
PREPARED FOR:			
DESIGN: -		REVIEWED: FT	
DRAWN: GK	CHECKED: -		
APPROVED: -			
COORDINATE SYSTEM: NAD 1983 UTM Zone 13N USFoot			
IF THE ABOVE BAR DOES NOT SCALE 1 INCH, THE DRAWING SCALE IS ALTERED			
FILE NAME: FIG_TSF_MIDBENCHES_20180322.mxd			

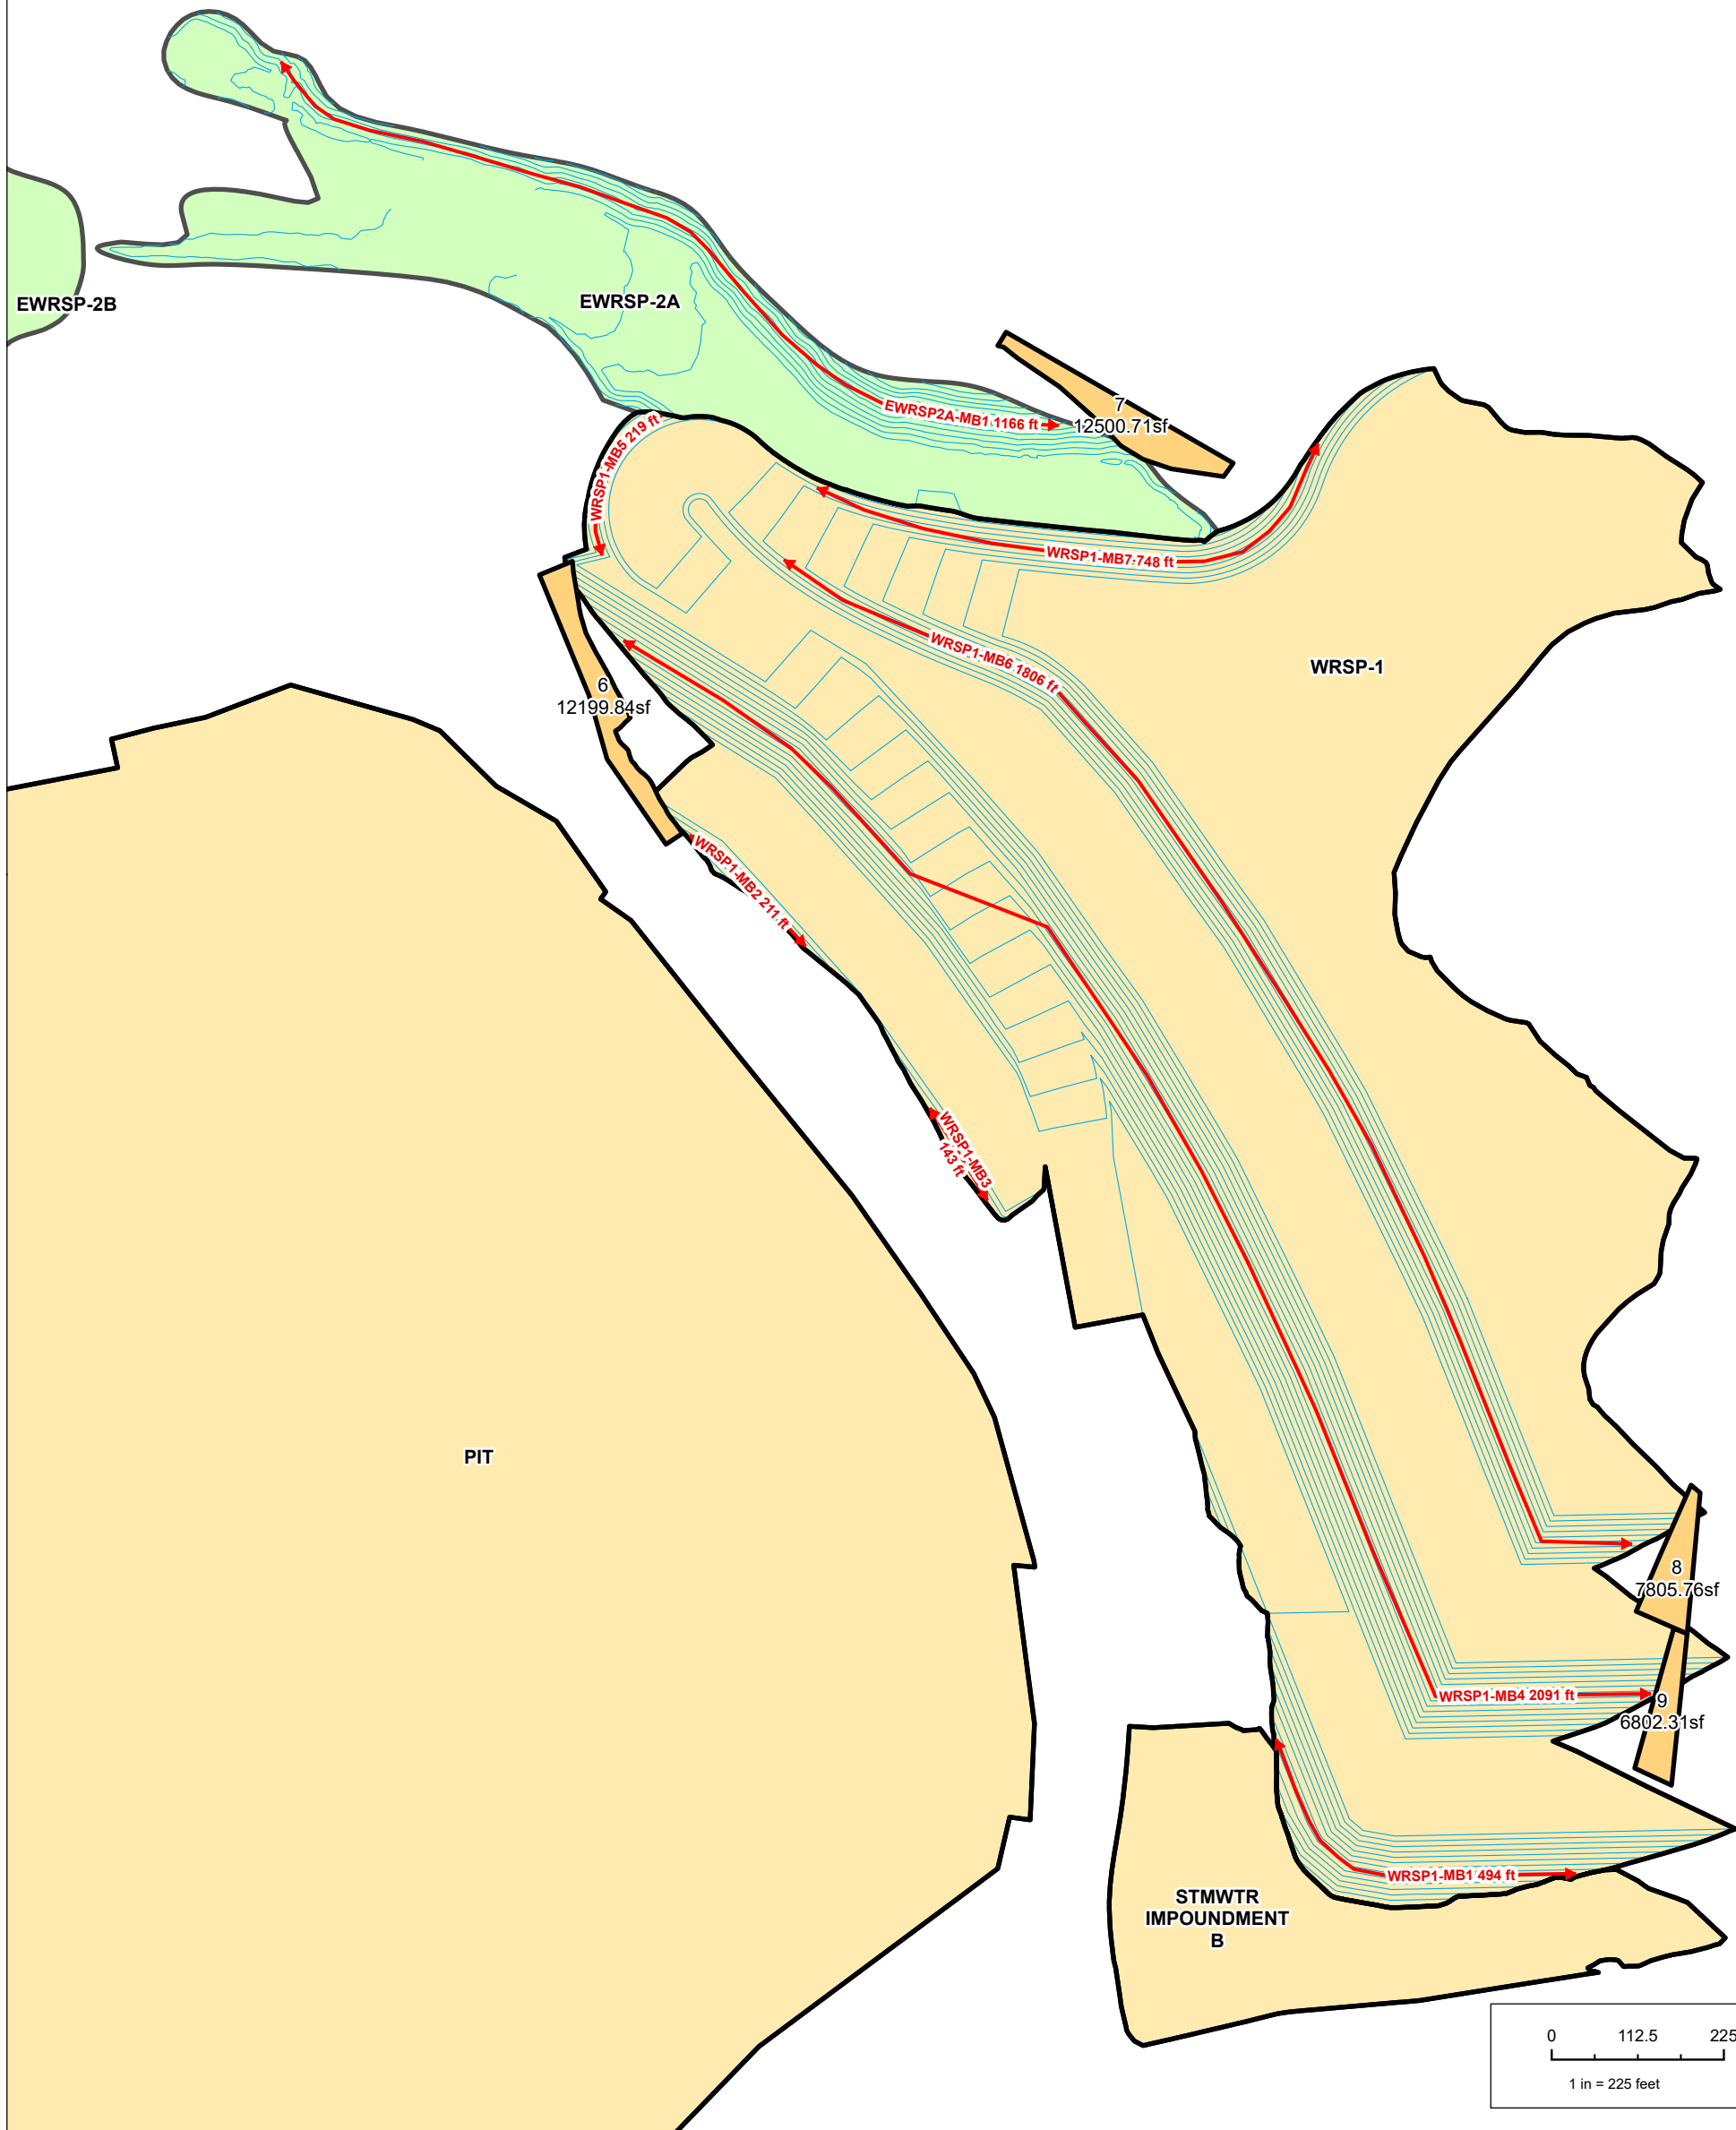

REV	REVISIONS DESCRIPTION	DATE

FILE NAME: FIG\_WRSP1\_EWRSP2A\_EOML\_20180326.mxd




DESIGN: - REVIEWED: FT  
 DRAWN: GK CHECKED: -  
 APPROVED: -  
 COORDINATE SYSTEM:  
 NAD 1983 UTM Zone 13N USFoot

IF THE ABOVE BAR DOES NOT SCALE 1 INCH, THE DRAWING SCALE IS ALTERED




PREPARED FOR:

DRAWING TITLE: <b>WRSP-1 AND EWRSP-2A</b>		
PROJECT: <b>EOML</b>		
DATE: 7/18/2018	DRAWING NO.	REV. NO.
SRK JOB #: 191000.060	<b>FIGURE</b>	<b>A</b>

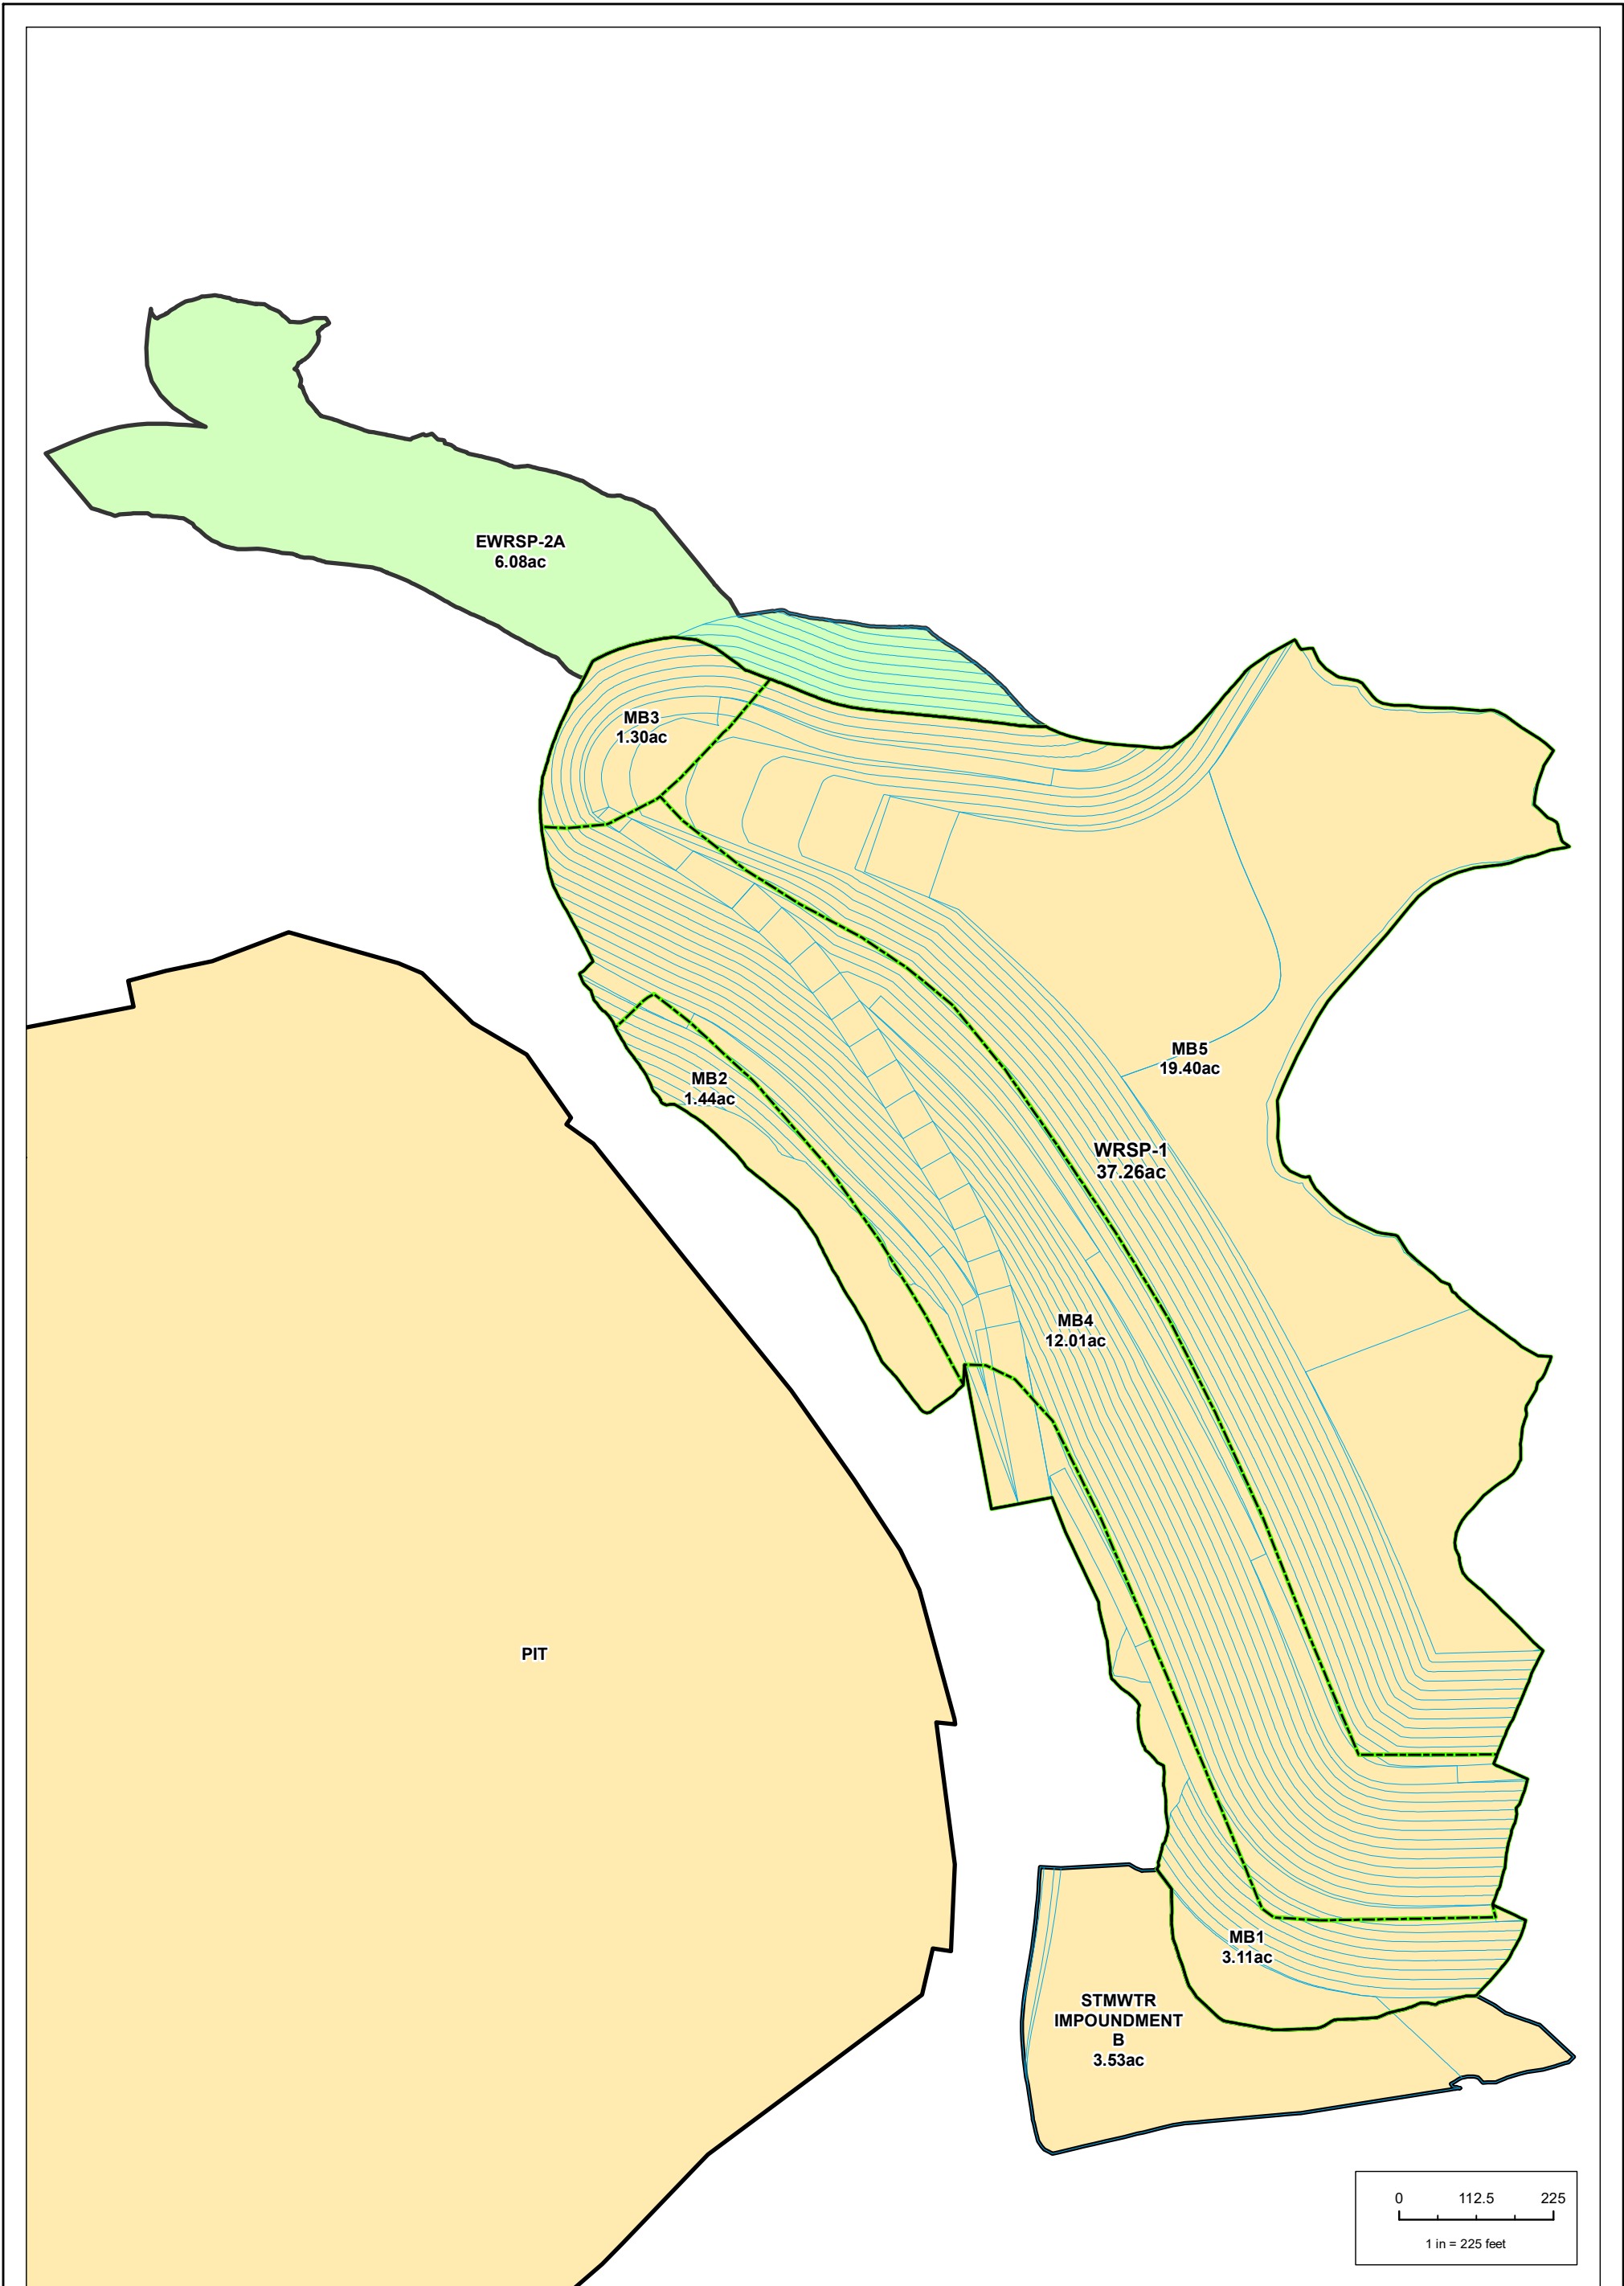

REV	DESCRIPTION	DATE

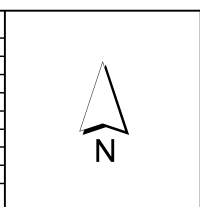

DESIGN: - REVIEWED: FT  
 DRAWN: GK CHECKED: -  
 APPROVED: -  
 COORDINATE SYSTEM:  
 NAD 1983 UTM Zone 13N USFoot

IF THE ABOVE BAR DOES NOT SCALE 1 INCH, THE DRAWING SCALE IS ALTERED

**srk consulting**

PREPARED FOR:

DRAWING TITLE: <b>WRSP-1 AND EWRSP-2A</b>		
PROJECT: <b>RECLAIMED</b>		
DATE: 4/19/2018	DRAWING NO.:	REV. NO.:
SRK JOB #: 191000.060	FIGURE	A



11  
16953.74sf

12  
12190.35sf

10  
14072.89sf

WRSP-2

WRSP-3

STMWTR  
IMPOUNDMENT C

GMSP-3

WRSP2-MB1 1369 ft

WRSP2-MB2 2212 ft

WRSP2-MB3 2009 ft

WRSP3-MB1 1680 ft

WRSP3-MB4 1704 ft

WRSP3-MB5 1430 ft


WRSP3-MB2 3346 ft

WRSP3-MB3 3144 ft

WRSP3-MB6 2426 ft

WRSP3-MB8 1570 ft

WRSP3-MB7 469 ft

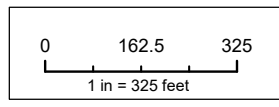

**srk consulting**

PROJECT: WRSP-2 AND WRSP-3 MIDBENCHES WITH FINAL BUILDOUT BOUNDARY

DATE: 7/18/2018

SRK JOB #: 191000.060

DRAWING NO: FIGURE A

REVISIONS:

REV	DESCRIPTION	DATE

DESIGN: REVIEWED: FT



DRAWN: GK CHECKED: -


APPROVED: -

COORDINATE SYSTEM: NAD 1983 UTM Zone 13N USFoot


IF THE ABOVE BAR DOES NOT SCALE 1 INCH, THE DRAWING SCALE IS ALTERED

FILE NAME: FIG\_WRSP2\_WRSP3\_FINALBUILDOUT\_MIDBENCHES\_20180322.mxd

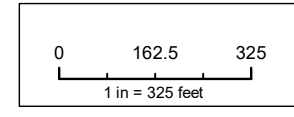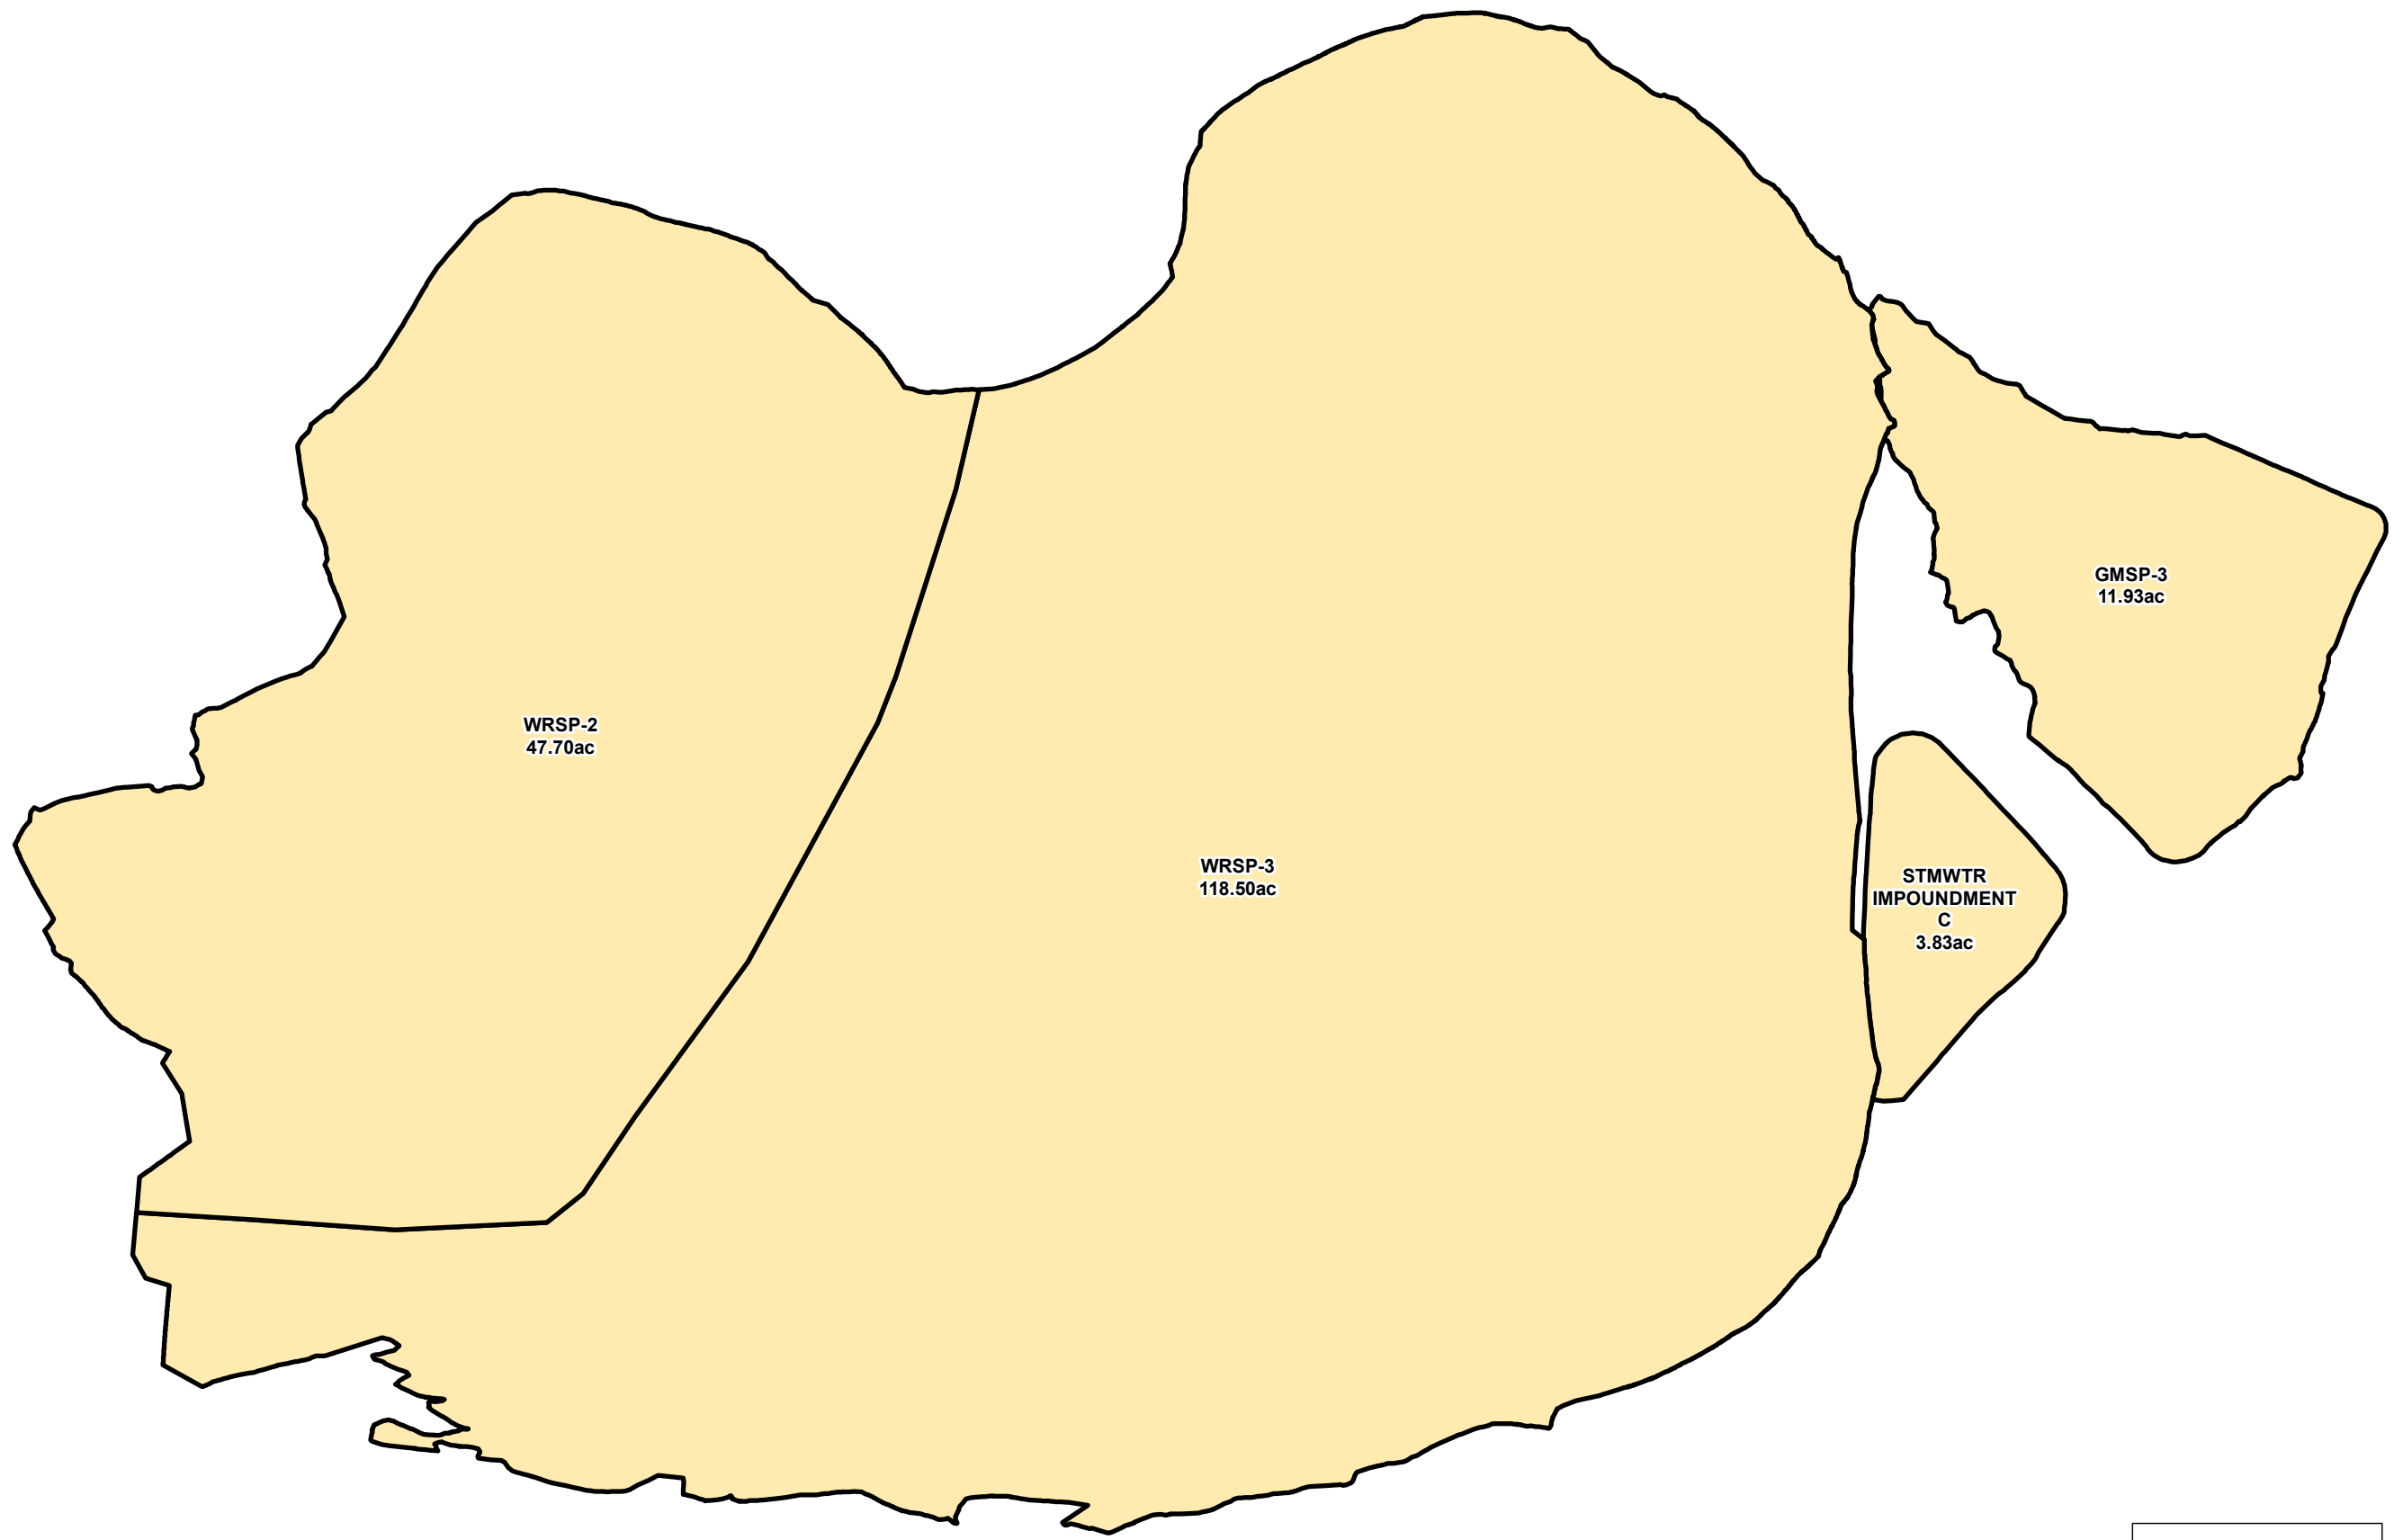


<b>DRAWING TITLE:</b> <b>WRSP-2 AND WRSP-3 WITH REGRADE BOUNDARY</b>				<b>REVISIONS</b> REV#      DESCRIPTION      DATE	
<b>PROJECT:</b> PREPARED FOR:		<b>DESIGN:</b> REVIEWED: FT DRAWN: GK      CHECKED: - APPROVED: - COORDINATE SYSTEM: NAD 1983 UTM Zone 13N USFoot		FILE NAME: FIG_WRSP2_WRSP3_REGRADE_20180328.mxd	
<b>DATE:</b> 4/2/2018	<b>DRAWING NO.:</b>	<b>REV. NO.:</b>	IF THE ABOVE BAR DOES NOT SCALE 1 INCH, THE DRAWING SCALE IS ALTERED		
<b>SRK JOB #:</b> 191000.060	<b>FIGURE</b>	<b>A</b>			

H:\Copper\_FlatNew Mexico Copper Corp\191000.060\_Copper Flat\Bonds\Drawings and Figures\FIG\_WRSP2\_WRSP3\_REGRADE\_20180328.mxd

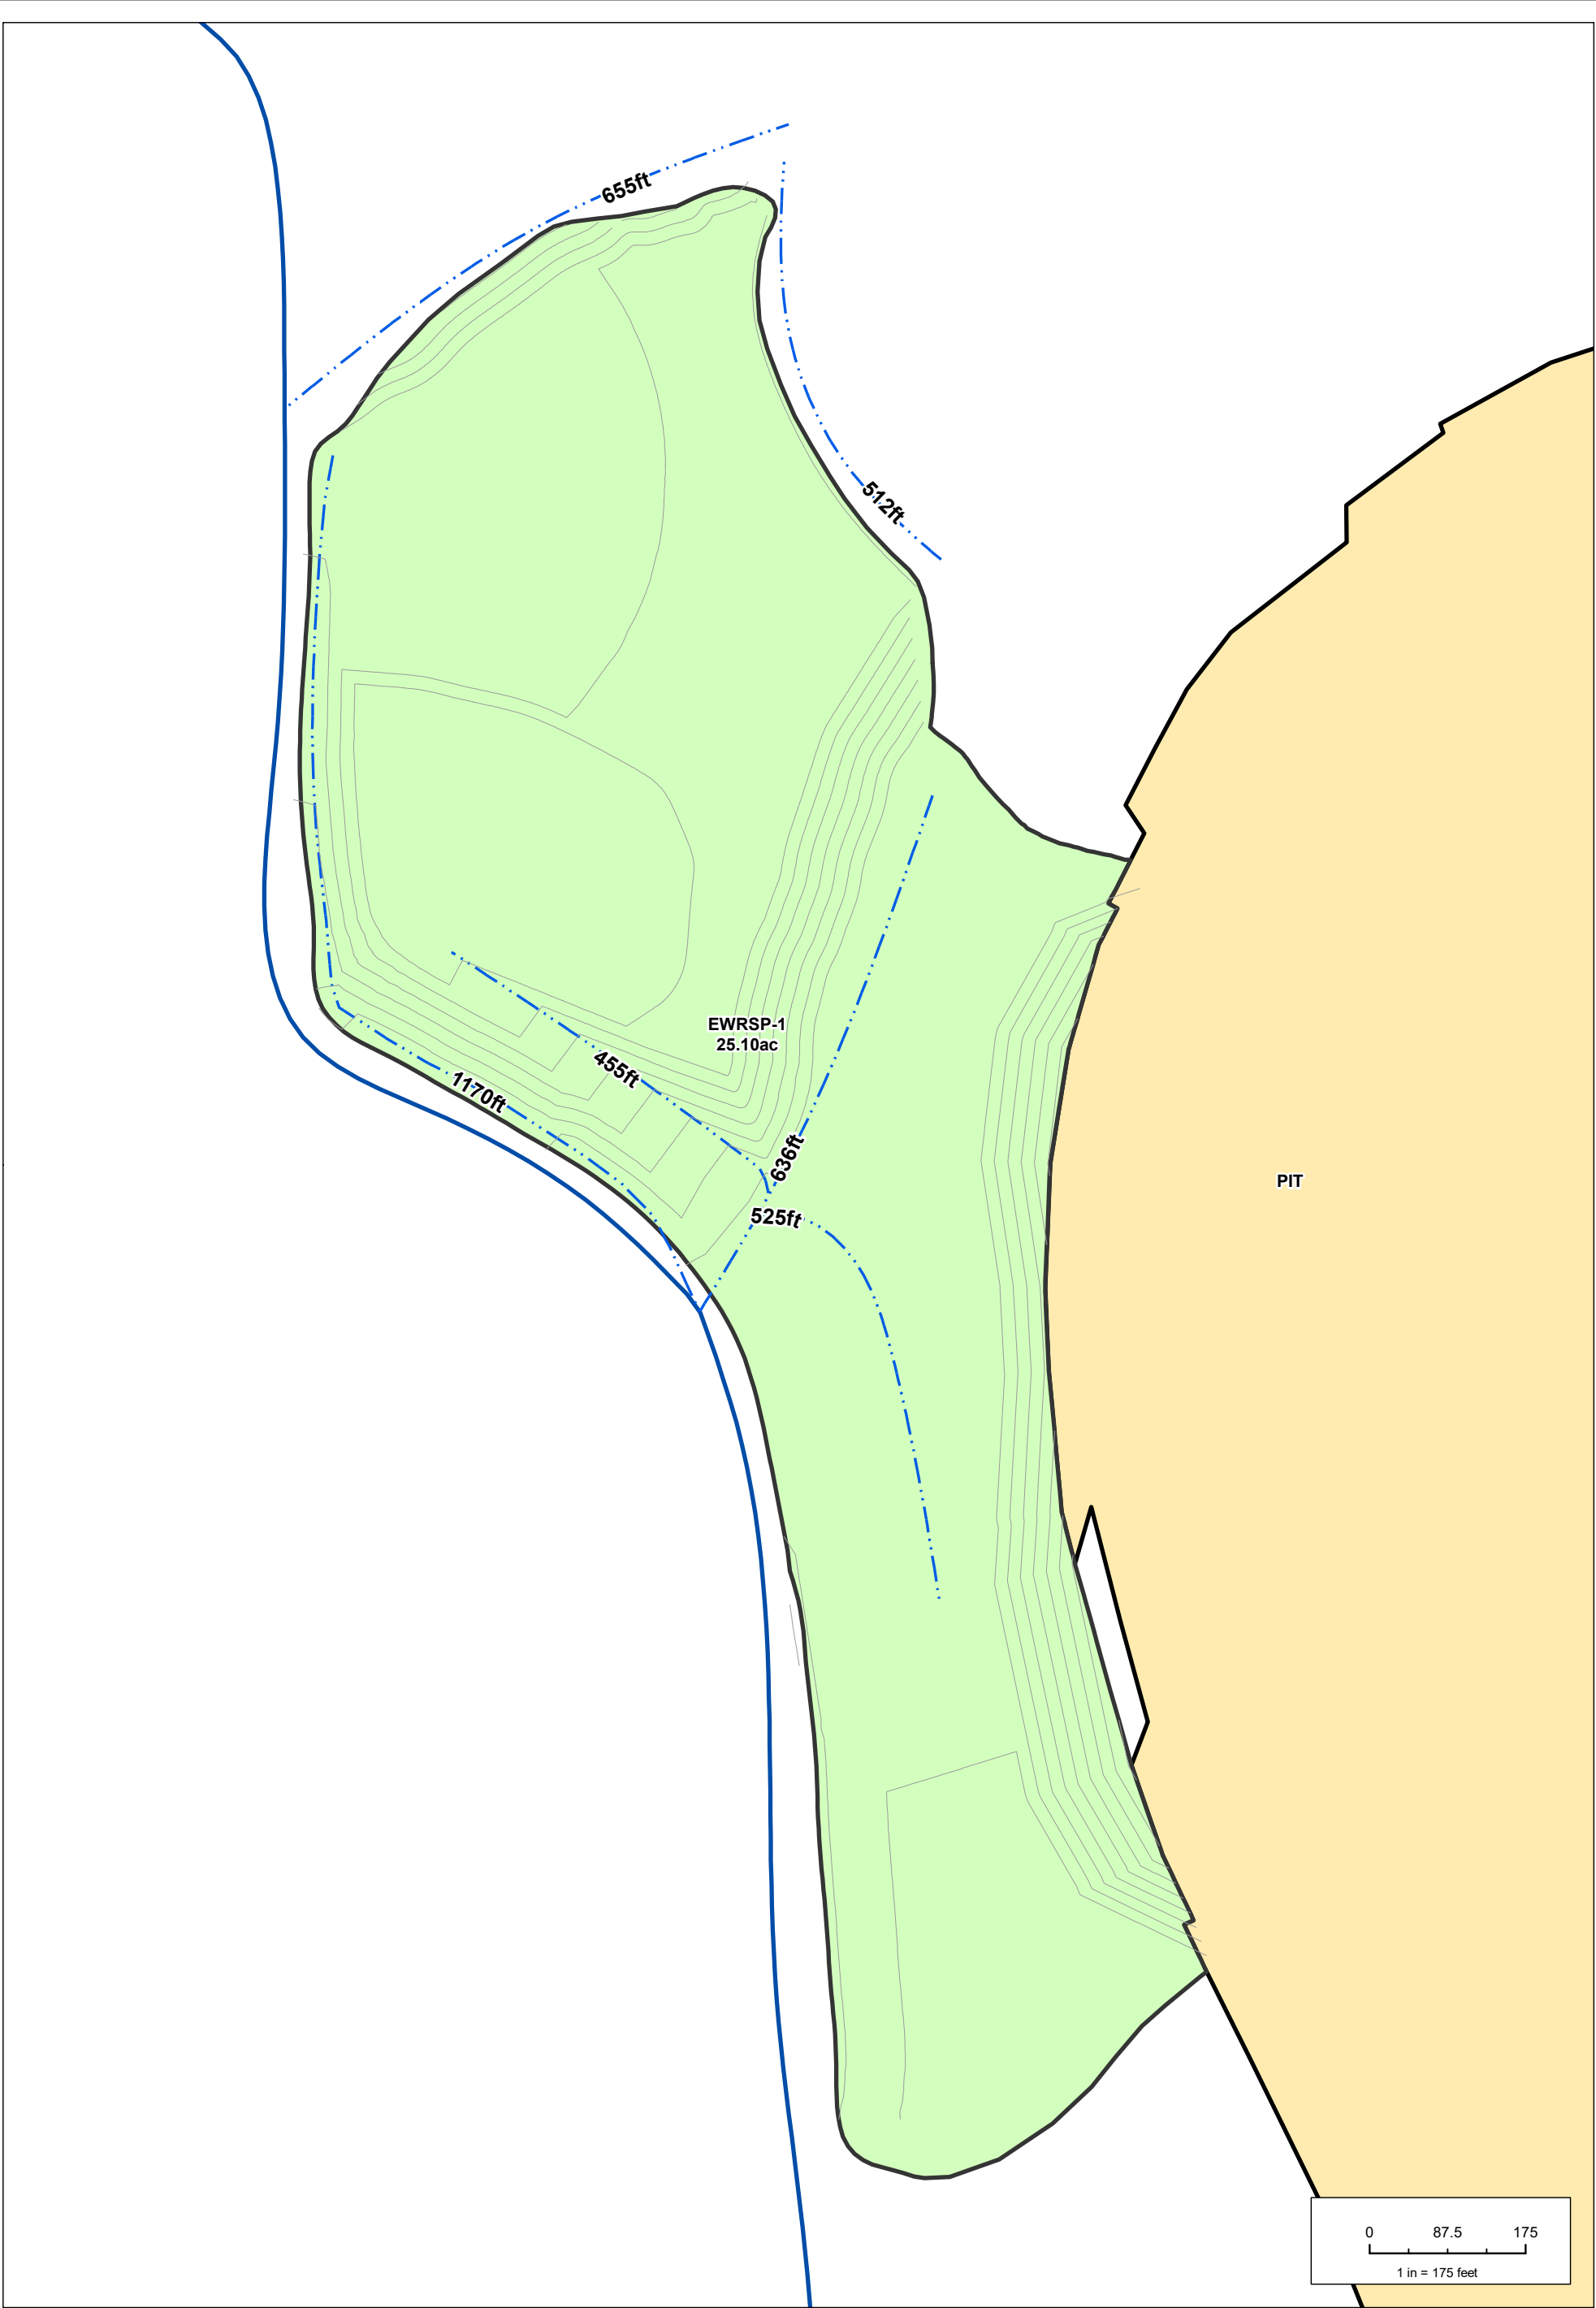

REV	DESCRIPTION	DATE

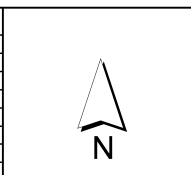



DESIGN: - REVIEWED: FT  
 DRAWN: GK CHECKED: -  
 APPROVED: -  
 COORDINATE SYSTEM:  
 NAD 1983 UTM Zone 13N USFoot

IF THE ABOVE BAR DOES NOT SCALE 1 INCH, THE DRAWING SCALE IS ALTERED

**srk consulting**


PREPARED FOR:

DRAWING TITLE: <b>EWRSP-1 DIVERSION CHANNELS WITH REGRADE BOUNDARY</b>		
PROJECT:		
DATE: 5/4/2018	DRAWING NO.:	REV. NO.:
SRK JOB #: 191000.060	FIGURE	A

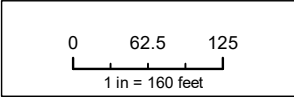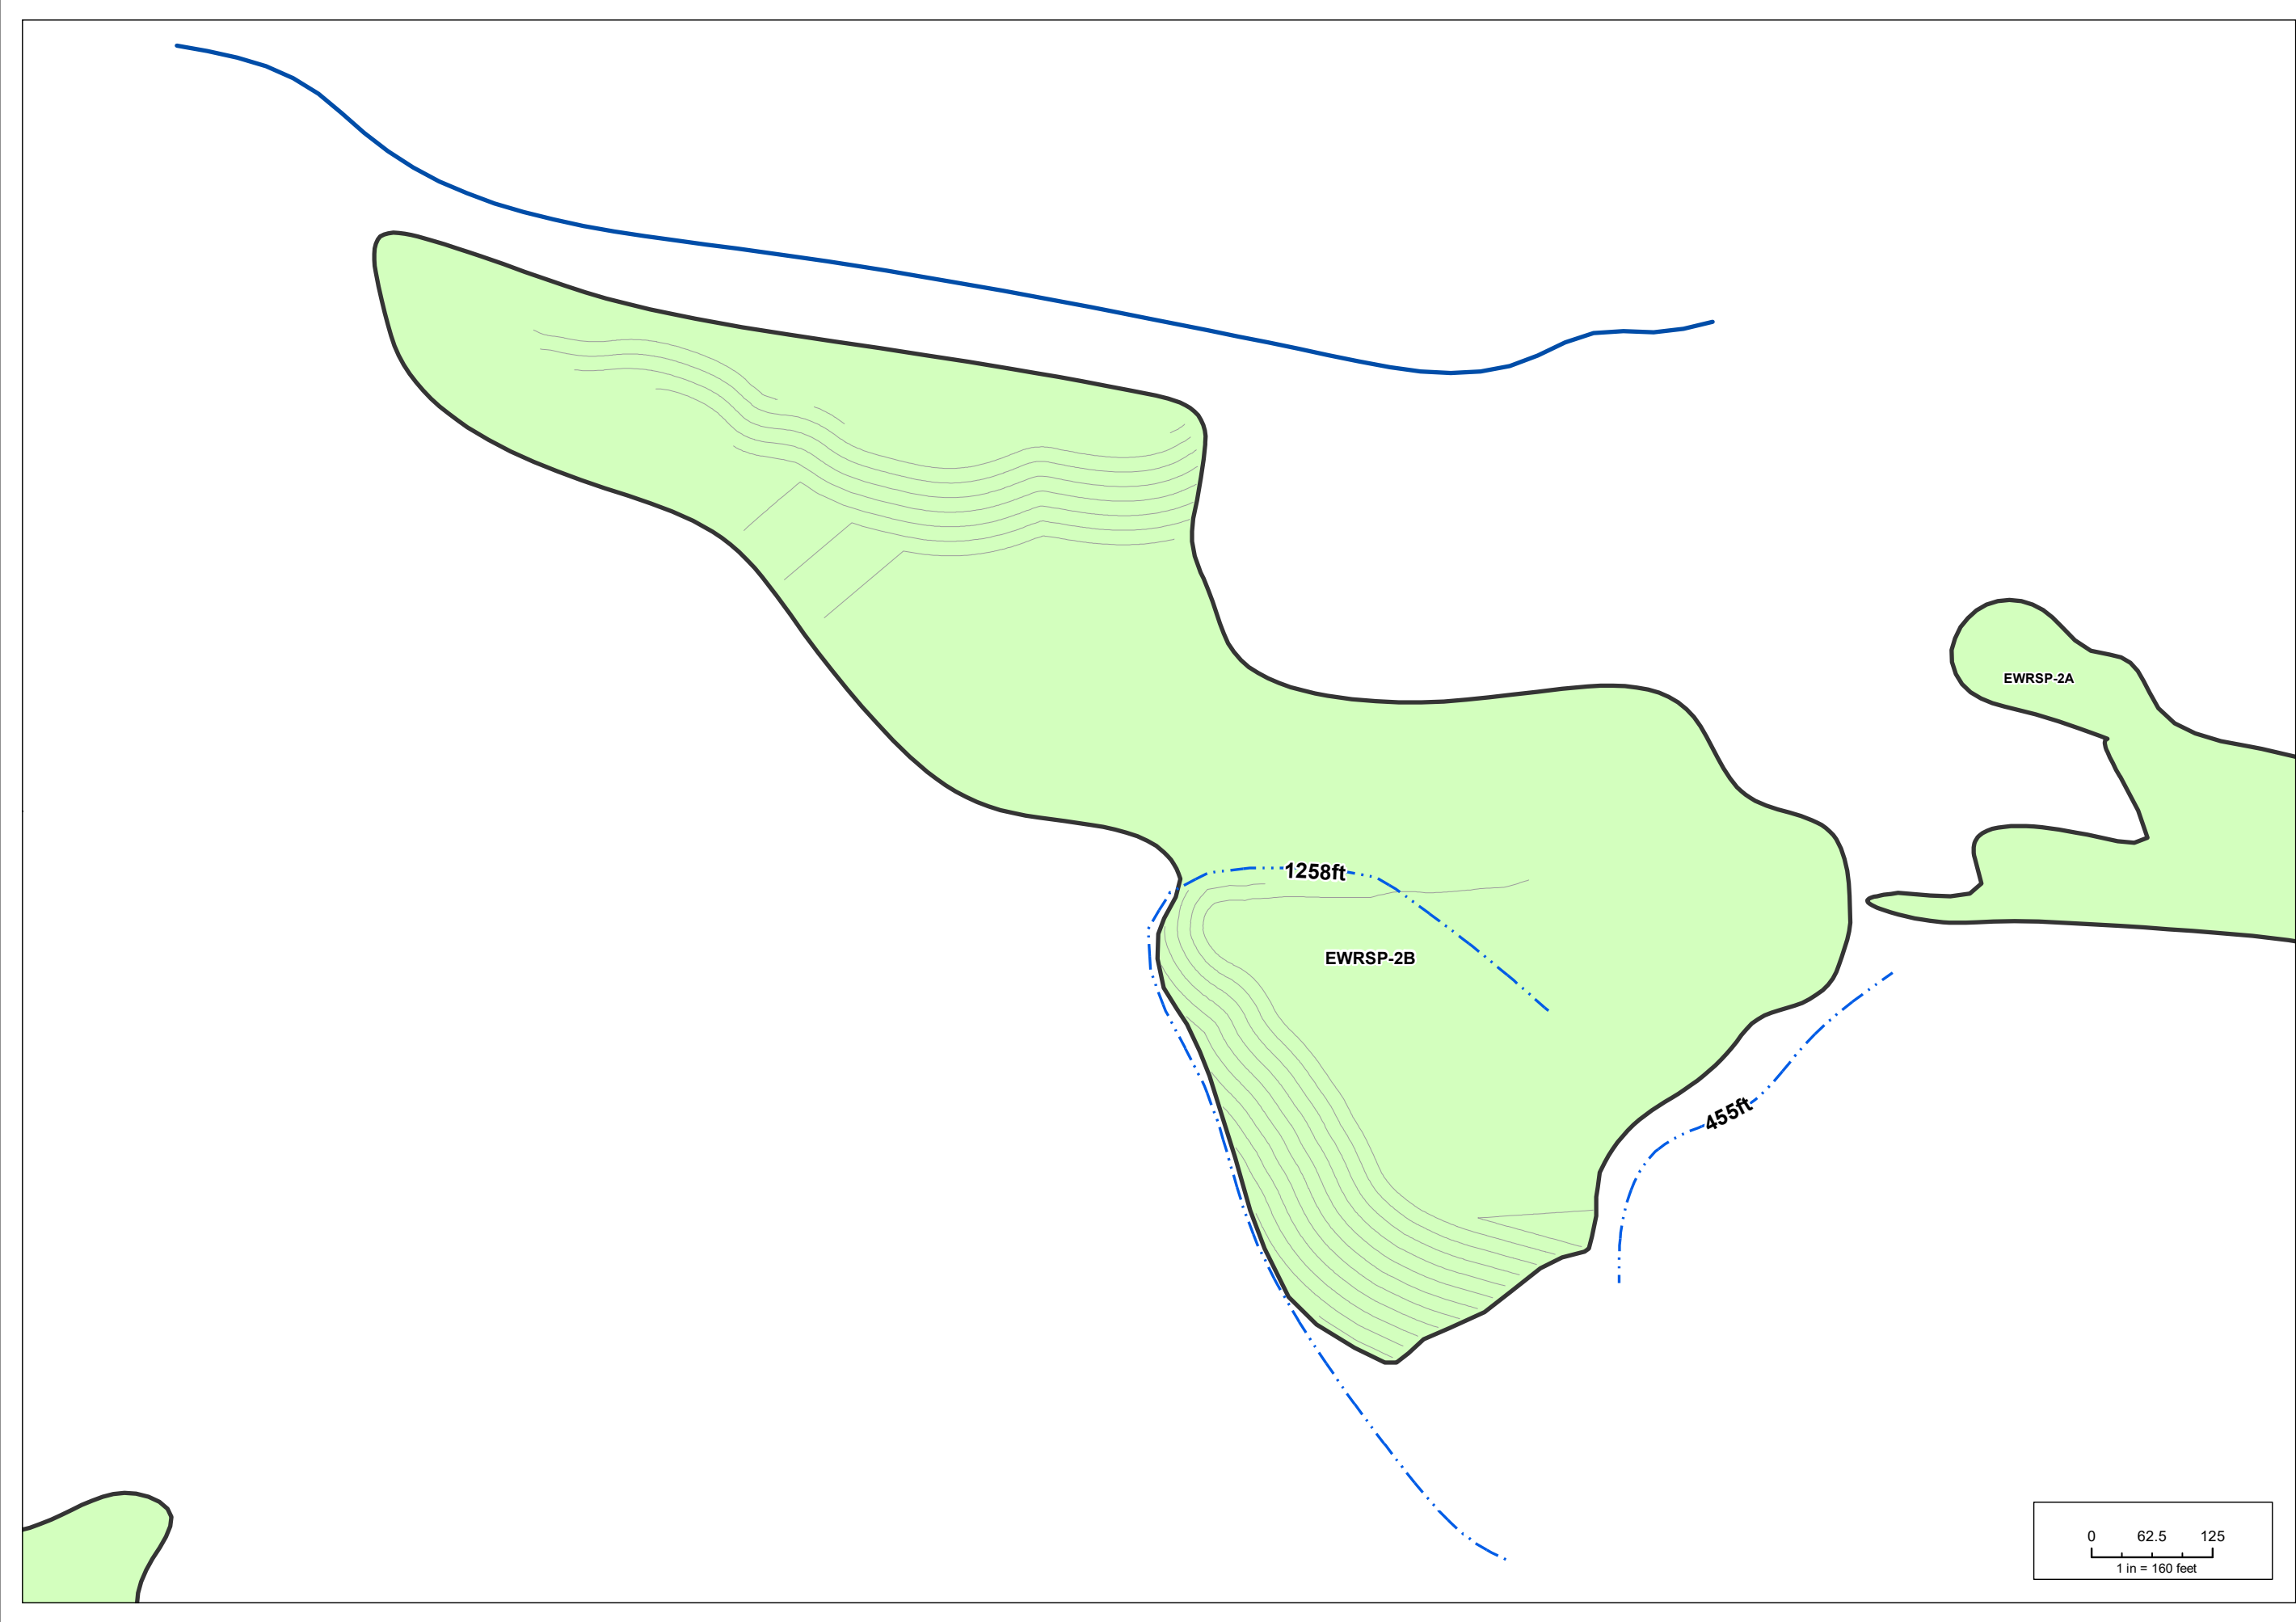


<b>DRAWING TITLE:</b> <b>EWRSP-2B MIDBENCHES WITH REGRADE BOUNDARY</b>				<b>DESIGN:</b> - <b>DRAWN:</b> GK <b>APPROVED:</b> - <b>COORDINATE SYSTEM:</b> NAD 1983 UTM Zone 13N USFoot		<b>REVISIONS</b> REV. DESCRIPTION DATE	
<b>PROJECT:</b> PREPARED FOR:		EWRSP-2A		REVIEWED: FT CHECKED: -		REVISIONS DESCRIPTION DATE	
<b>DATE:</b> 5/4/2018 <b>SRK JOB #:</b> 191000.060		<b>DRAWING NO.:</b> FIGURE <b>FIGURE:</b> A		IF THE ABOVE BAR DOES NOT SCALE 1 INCH, THE DRAWING SCALE IS ALTERED		FILE NAME: FIG_EWRSP2B_DIVERSION_CHANNELS_20180504.mxd	




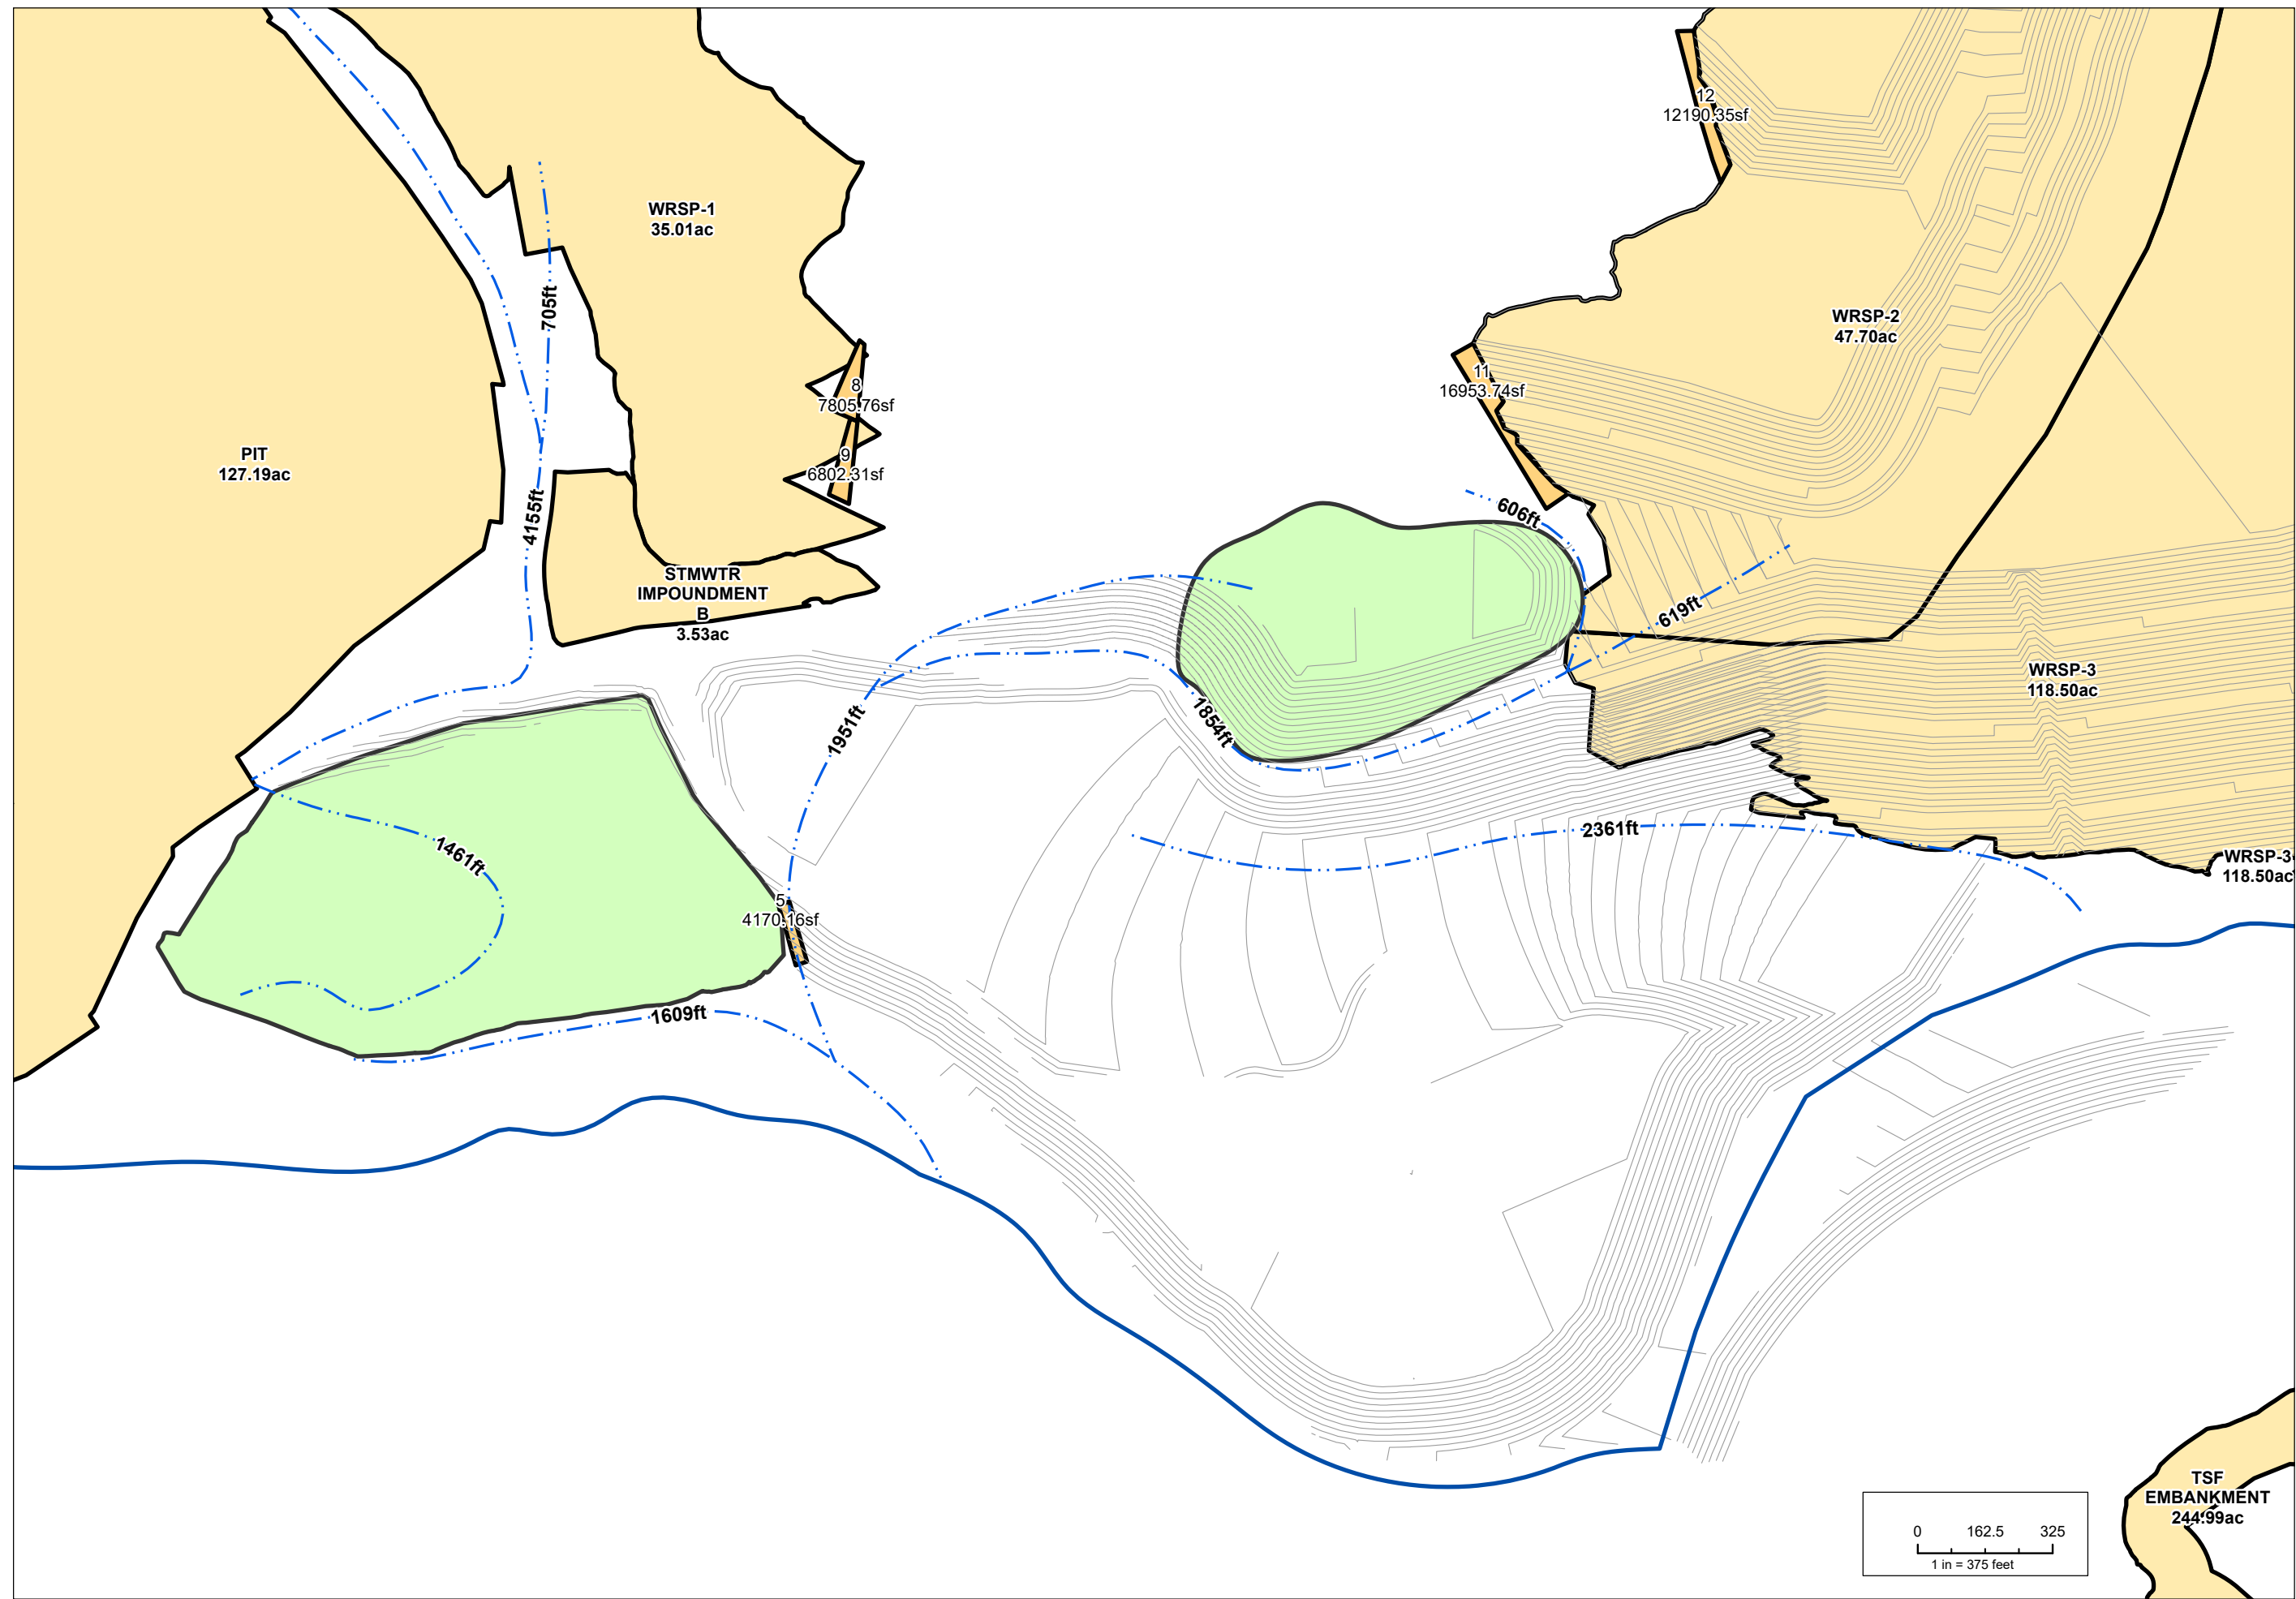



<b>srk consulting</b> PREPARED FOR:		DESIGN: - DRAWN: GK APPROVED: - COORDINATE SYSTEM: NAD 1983 UTM Zone 13N USFoot	REVISIONS REV. DESCRIPTION DATE
<b>EWRSPP-3 DIVERSION CHANNELS WITH REGRADE BOUNDARY</b>		REVIEWED: FT CHECKED: -	FILE NAME: FIG_EWRSPP3_DIVERSION_CHANNELS_20180507.mxd
DATE: 7/18/2018 SRK JOB #: 191000.060	DRAWING NO: 191000.060 FIGURE: A	IF THE ABOVE BAR DOES NOT SCALE 1 INCH, THE DRAWING SCALE IS ALTERED	

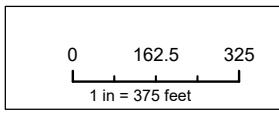

**TSF EMBANKMENT**  
244.99ac

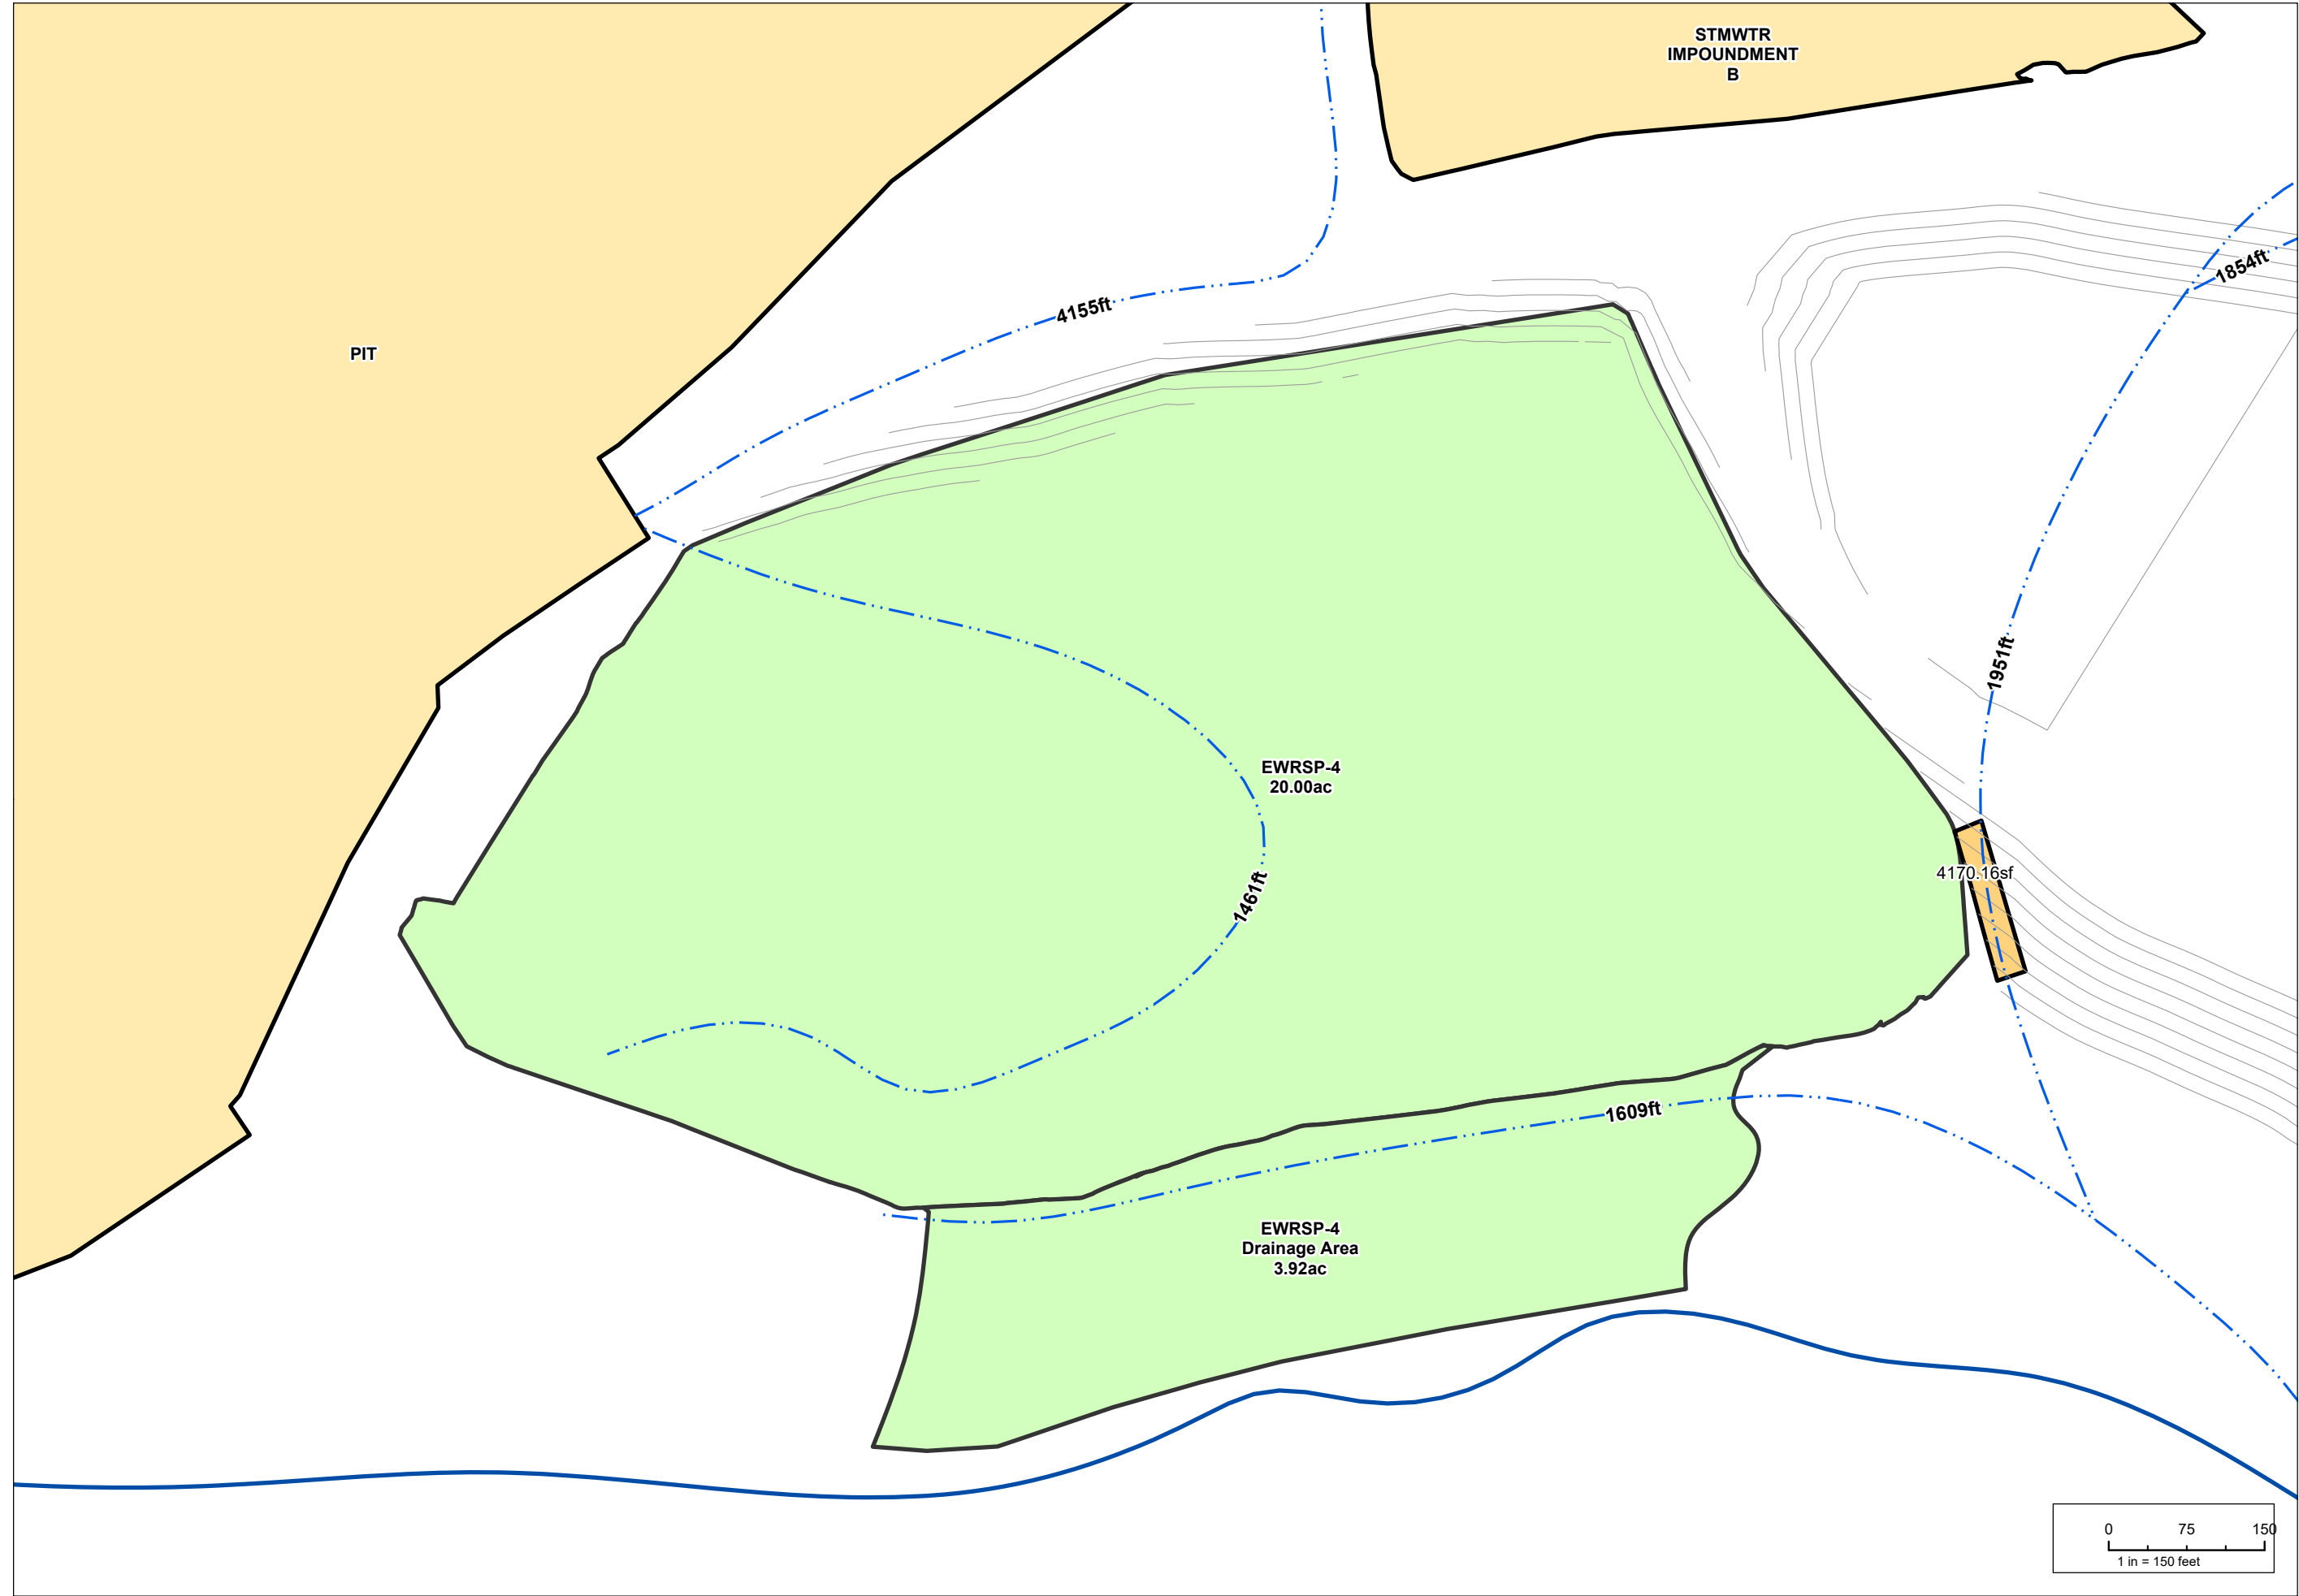

DRAWING TITLE: <b>EWRSP-4 DIVERSION CHANNELS          WITH REGRADE BOUNDARY</b>		PROJECT: <b>EOML</b>	
DATE: 7/25/2018 SRK JOB #: 191000.060	DRAWING NO: <b>FIGURE</b>	REV. NO: <b>A</b>	PREPARED FOR: 
DESIGN: - REVIEWED: FT DRAWN: CW CHECKED: - APPROVED: - COORDINATE SYSTEM: NAD 1983 UTM Zone 13N USFoot		REVISIONS REV DESCRIPTION DATE	
IF THE ABOVE BAR DOES NOT SCALE 1 INCH, THE DRAWING SCALE IS ALTERED		FILE NAME: FIG_EWRSP4_EOML_20180330.mxd	

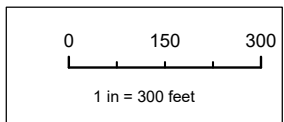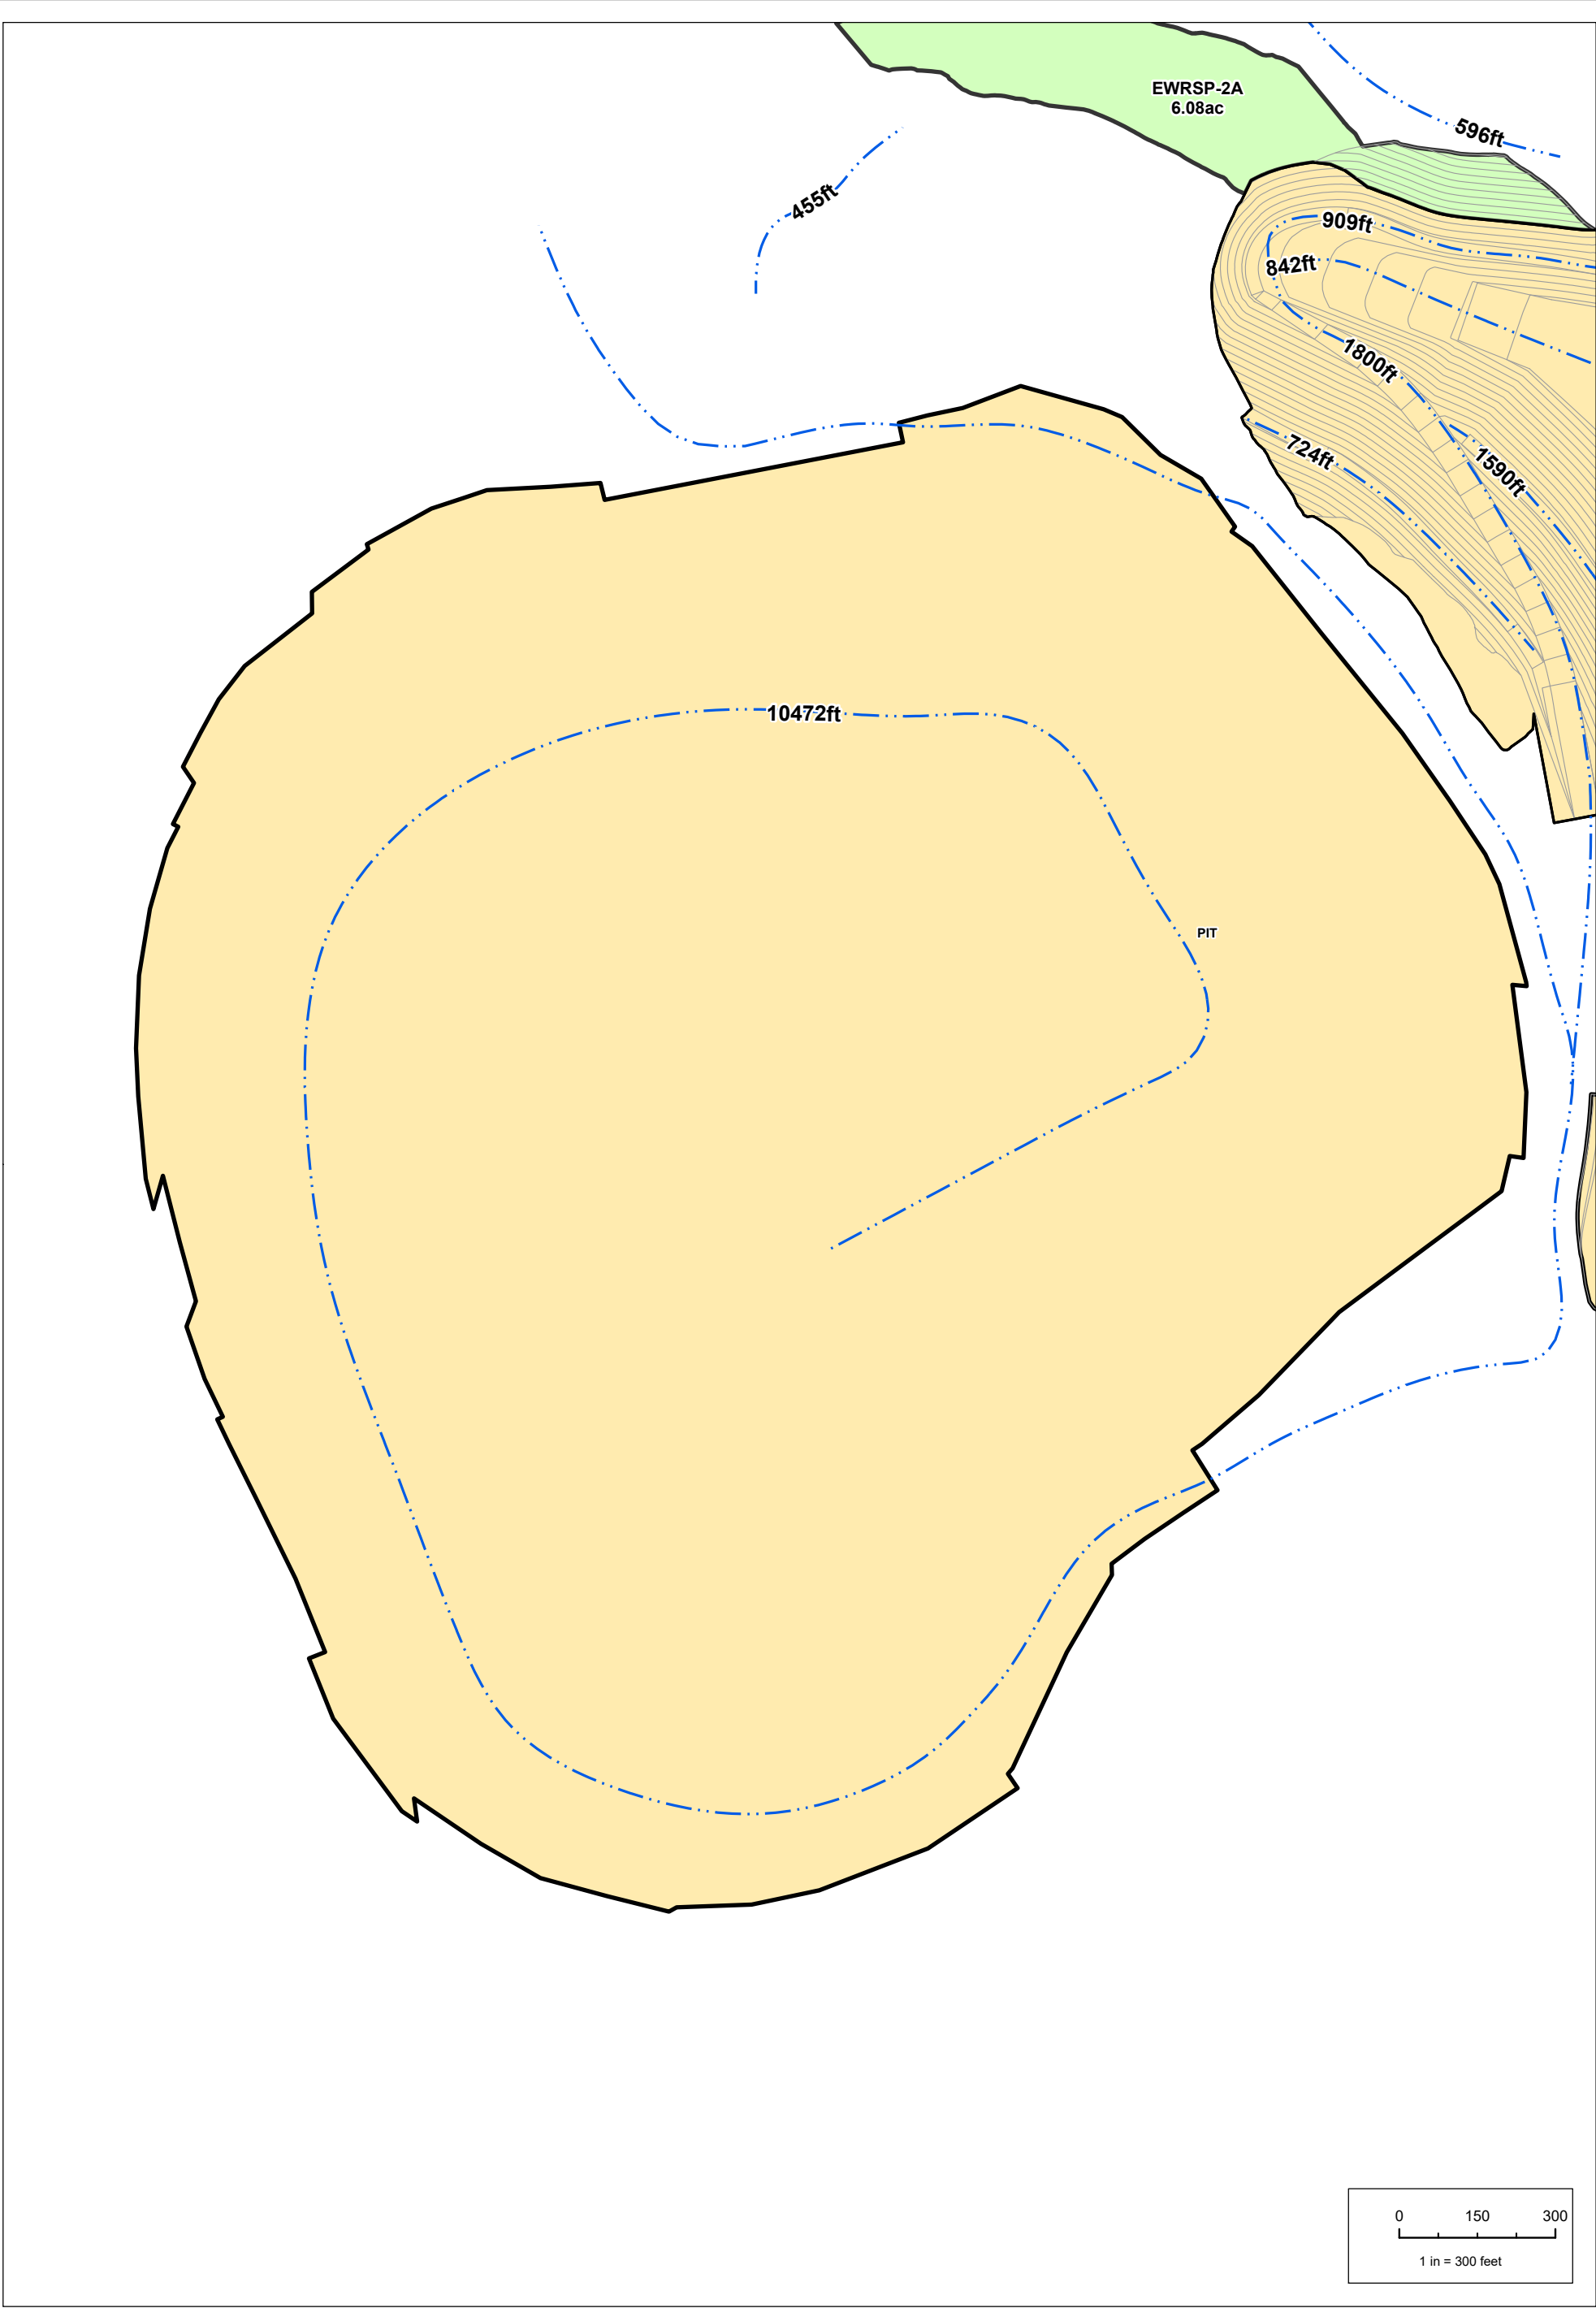

REV	REVISIONS DESCRIPTION	DATE

FILE NAME: FIG\_PITS\_DIVERSION\_CHANNELS\_20180719.mxd




DESIGN: - REVIEWED: FT  
 DRAWN: CW CHECKED: -  
 APPROVED: -  
 COORDINATE SYSTEM:  
 NAD 1983 UTM Zone 13N USFoot

IF THE ABOVE BAR DOES NOT SCALE 1 INCH, THE DRAWING SCALE IS ALTERED




PREPARED FOR:


DRAWING TITLE: <b>PITS DIVERSION CHANNELS</b>		
PROJECT: <b>RECLAIMED</b>		
DATE: 7/19/2018	DRAWING NO.	REV. NO.
SRK JOB #: 191000.060	<b>FIGURE</b>	<b>A</b>

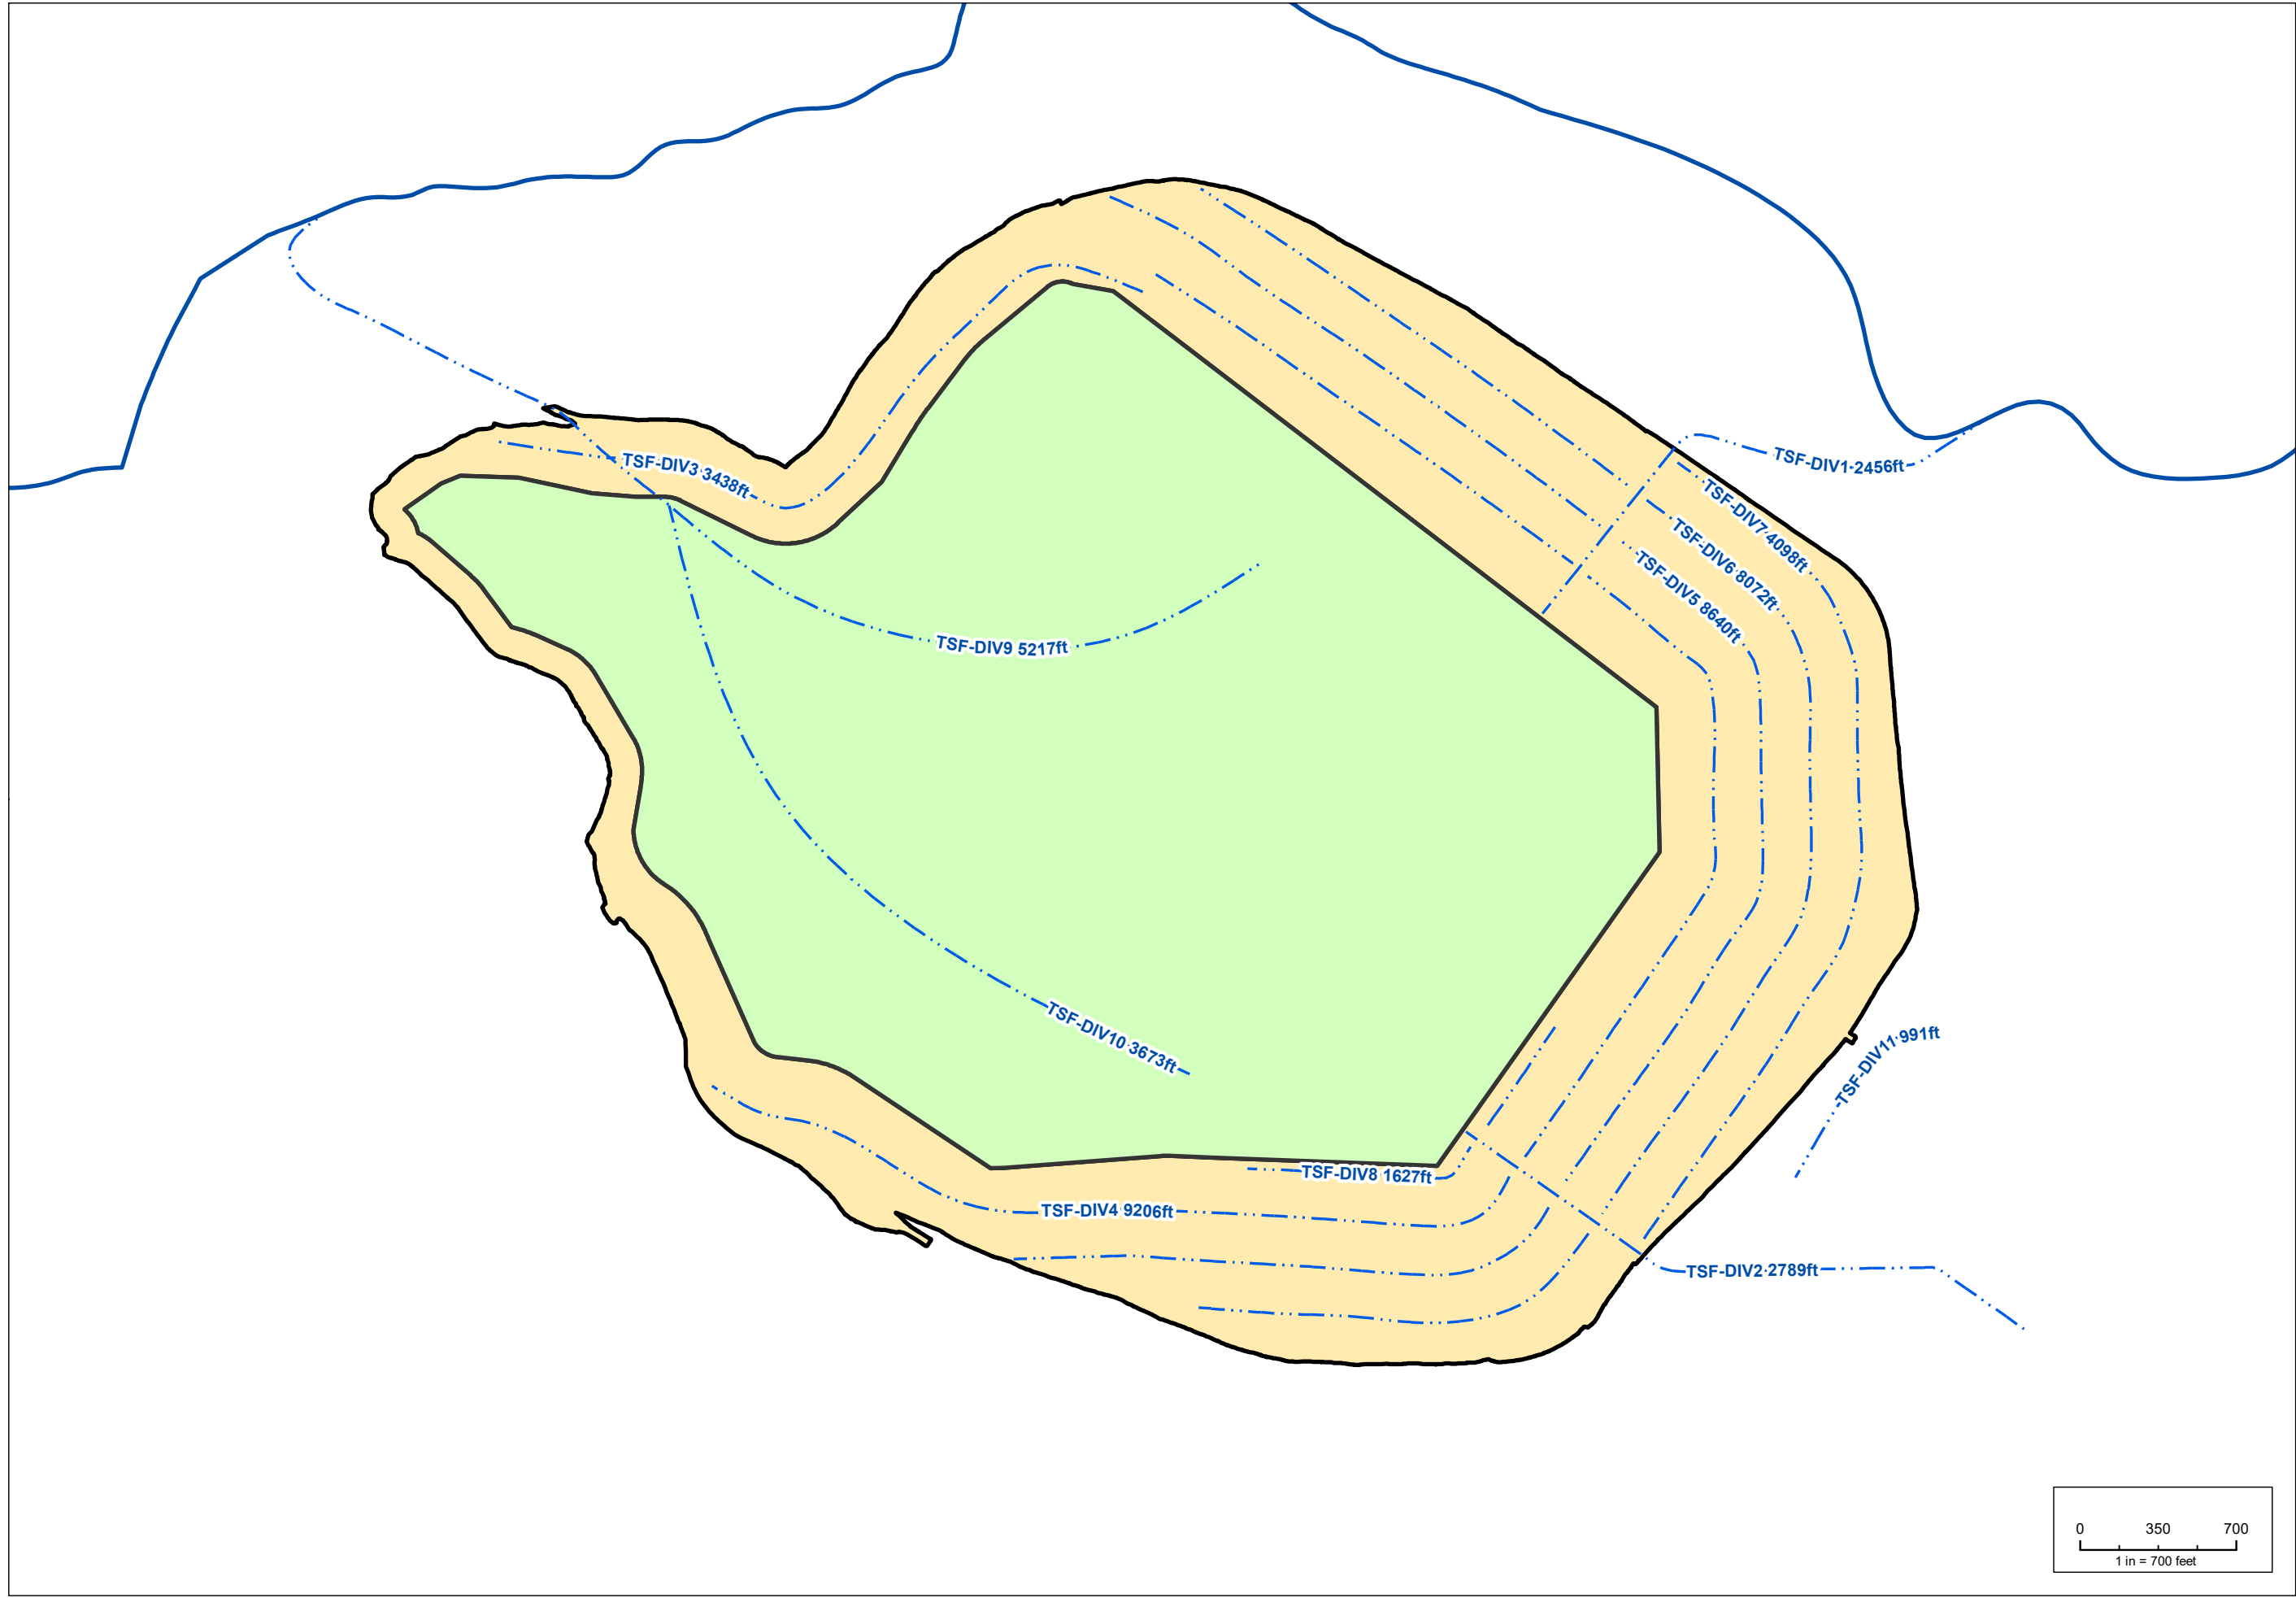

DRAWING TITLE: <b>TSF DIVERSION CHANNELS</b>	DESIGN: -	REVIEWED: FT		REVISIONS DESCRIPTION DATE
	DRAWN: GK APPROVED: - COORDINATE SYSTEM: NAD 1983 UTM Zone 13N USFoot	CHECKED: - IF THE ABOVE BAR DOES NOT SCALE 1 INCH, THE DRAWING SCALE IS ALTERED		
PROJECT:	PREPARED FOR:	FILE NAME: FIG_TSF_DIVERSION_CHANNELS_20180322.mxd		
DATE: 5/17/2018	DRAWING NO.:	FIGURE	REV. NO.	
SRK JOB #: 191000.060		A		

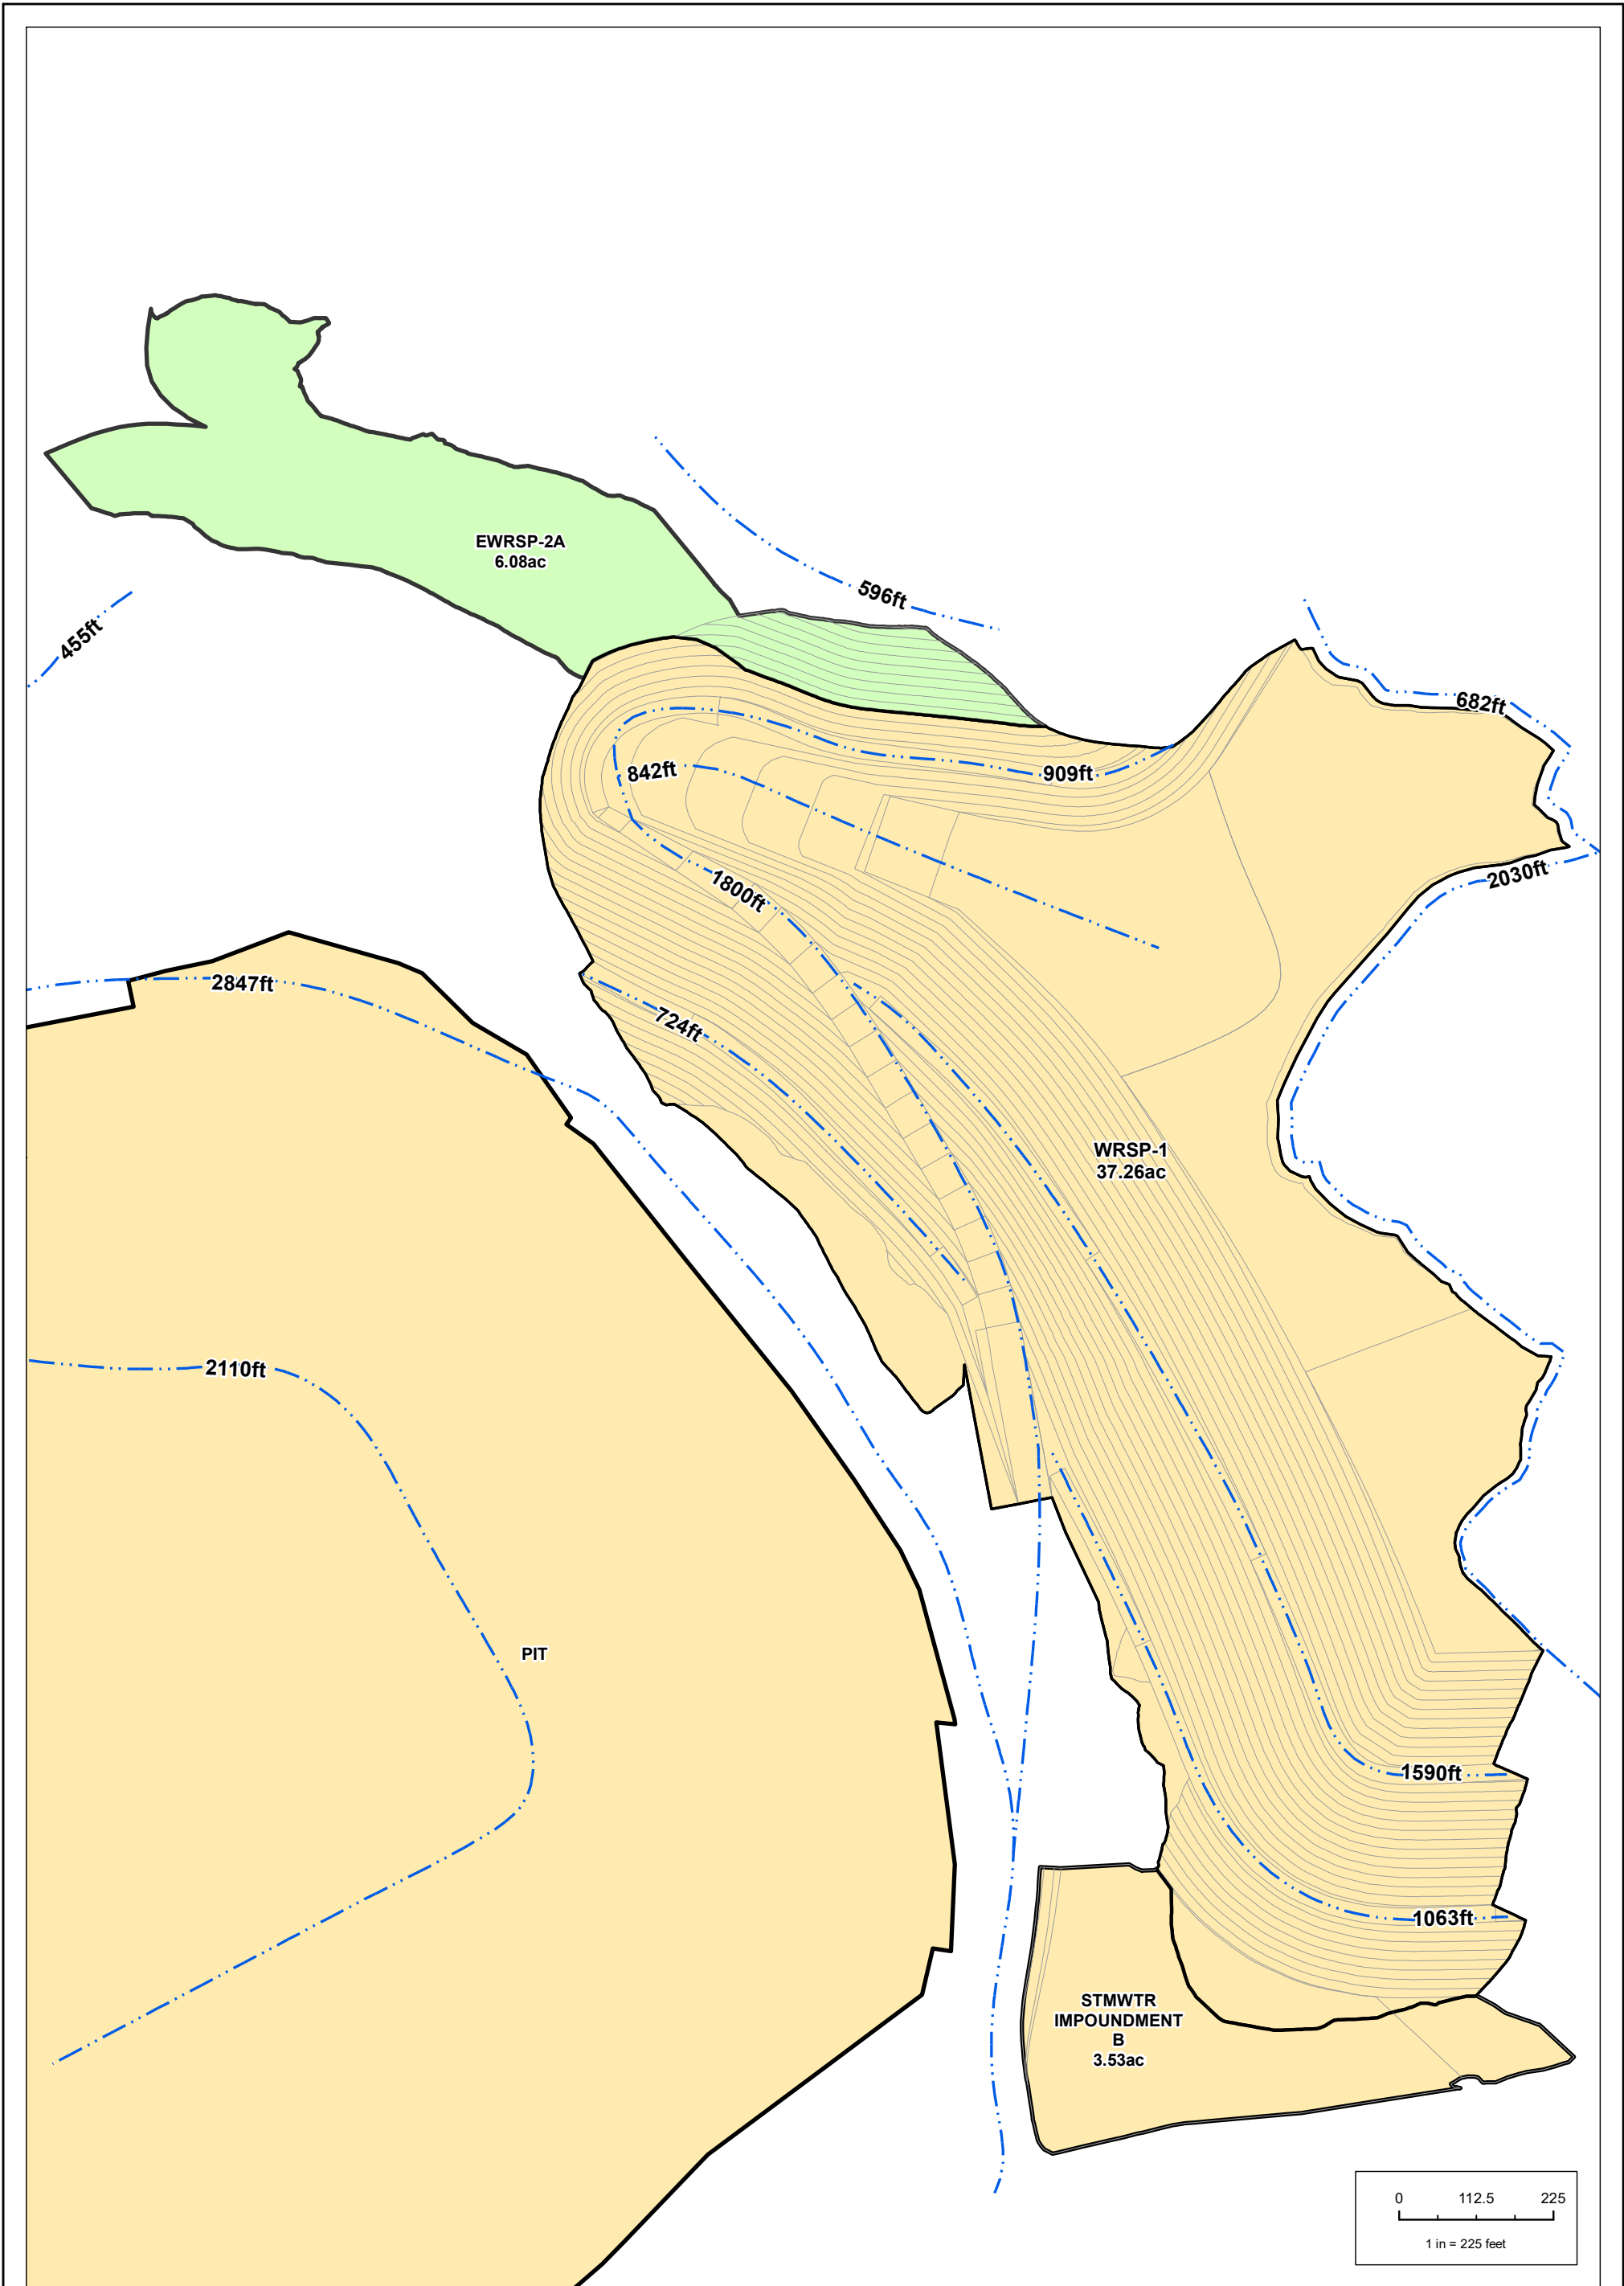

REV	REVISIONS DESCRIPTION	DATE

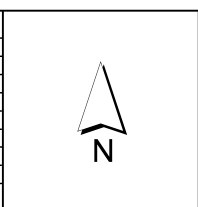


DESIGN: - REVIEWED: FT  
 DRAWN: GK CHECKED: -  
 APPROVED: -  
 COORDINATE SYSTEM:  
 NAD 1983 UTM Zone 13N USFoot

IF THE ABOVE BAR DOES NOT SCALE 1 INCH, THE DRAWING SCALE IS ALTERED

**srk consulting**

PREPARED FOR:

DRAWING TITLE: <b>WRSP-1 AND EWRSP-2A DIVERSION CHANNELS</b>		
PROJECT: <b>RECLAIMED</b>		
DATE: 5/7/2018	DRAWING NO.:	REV. NO.:
SRK JOB #: 191000.060	FIGURE	A

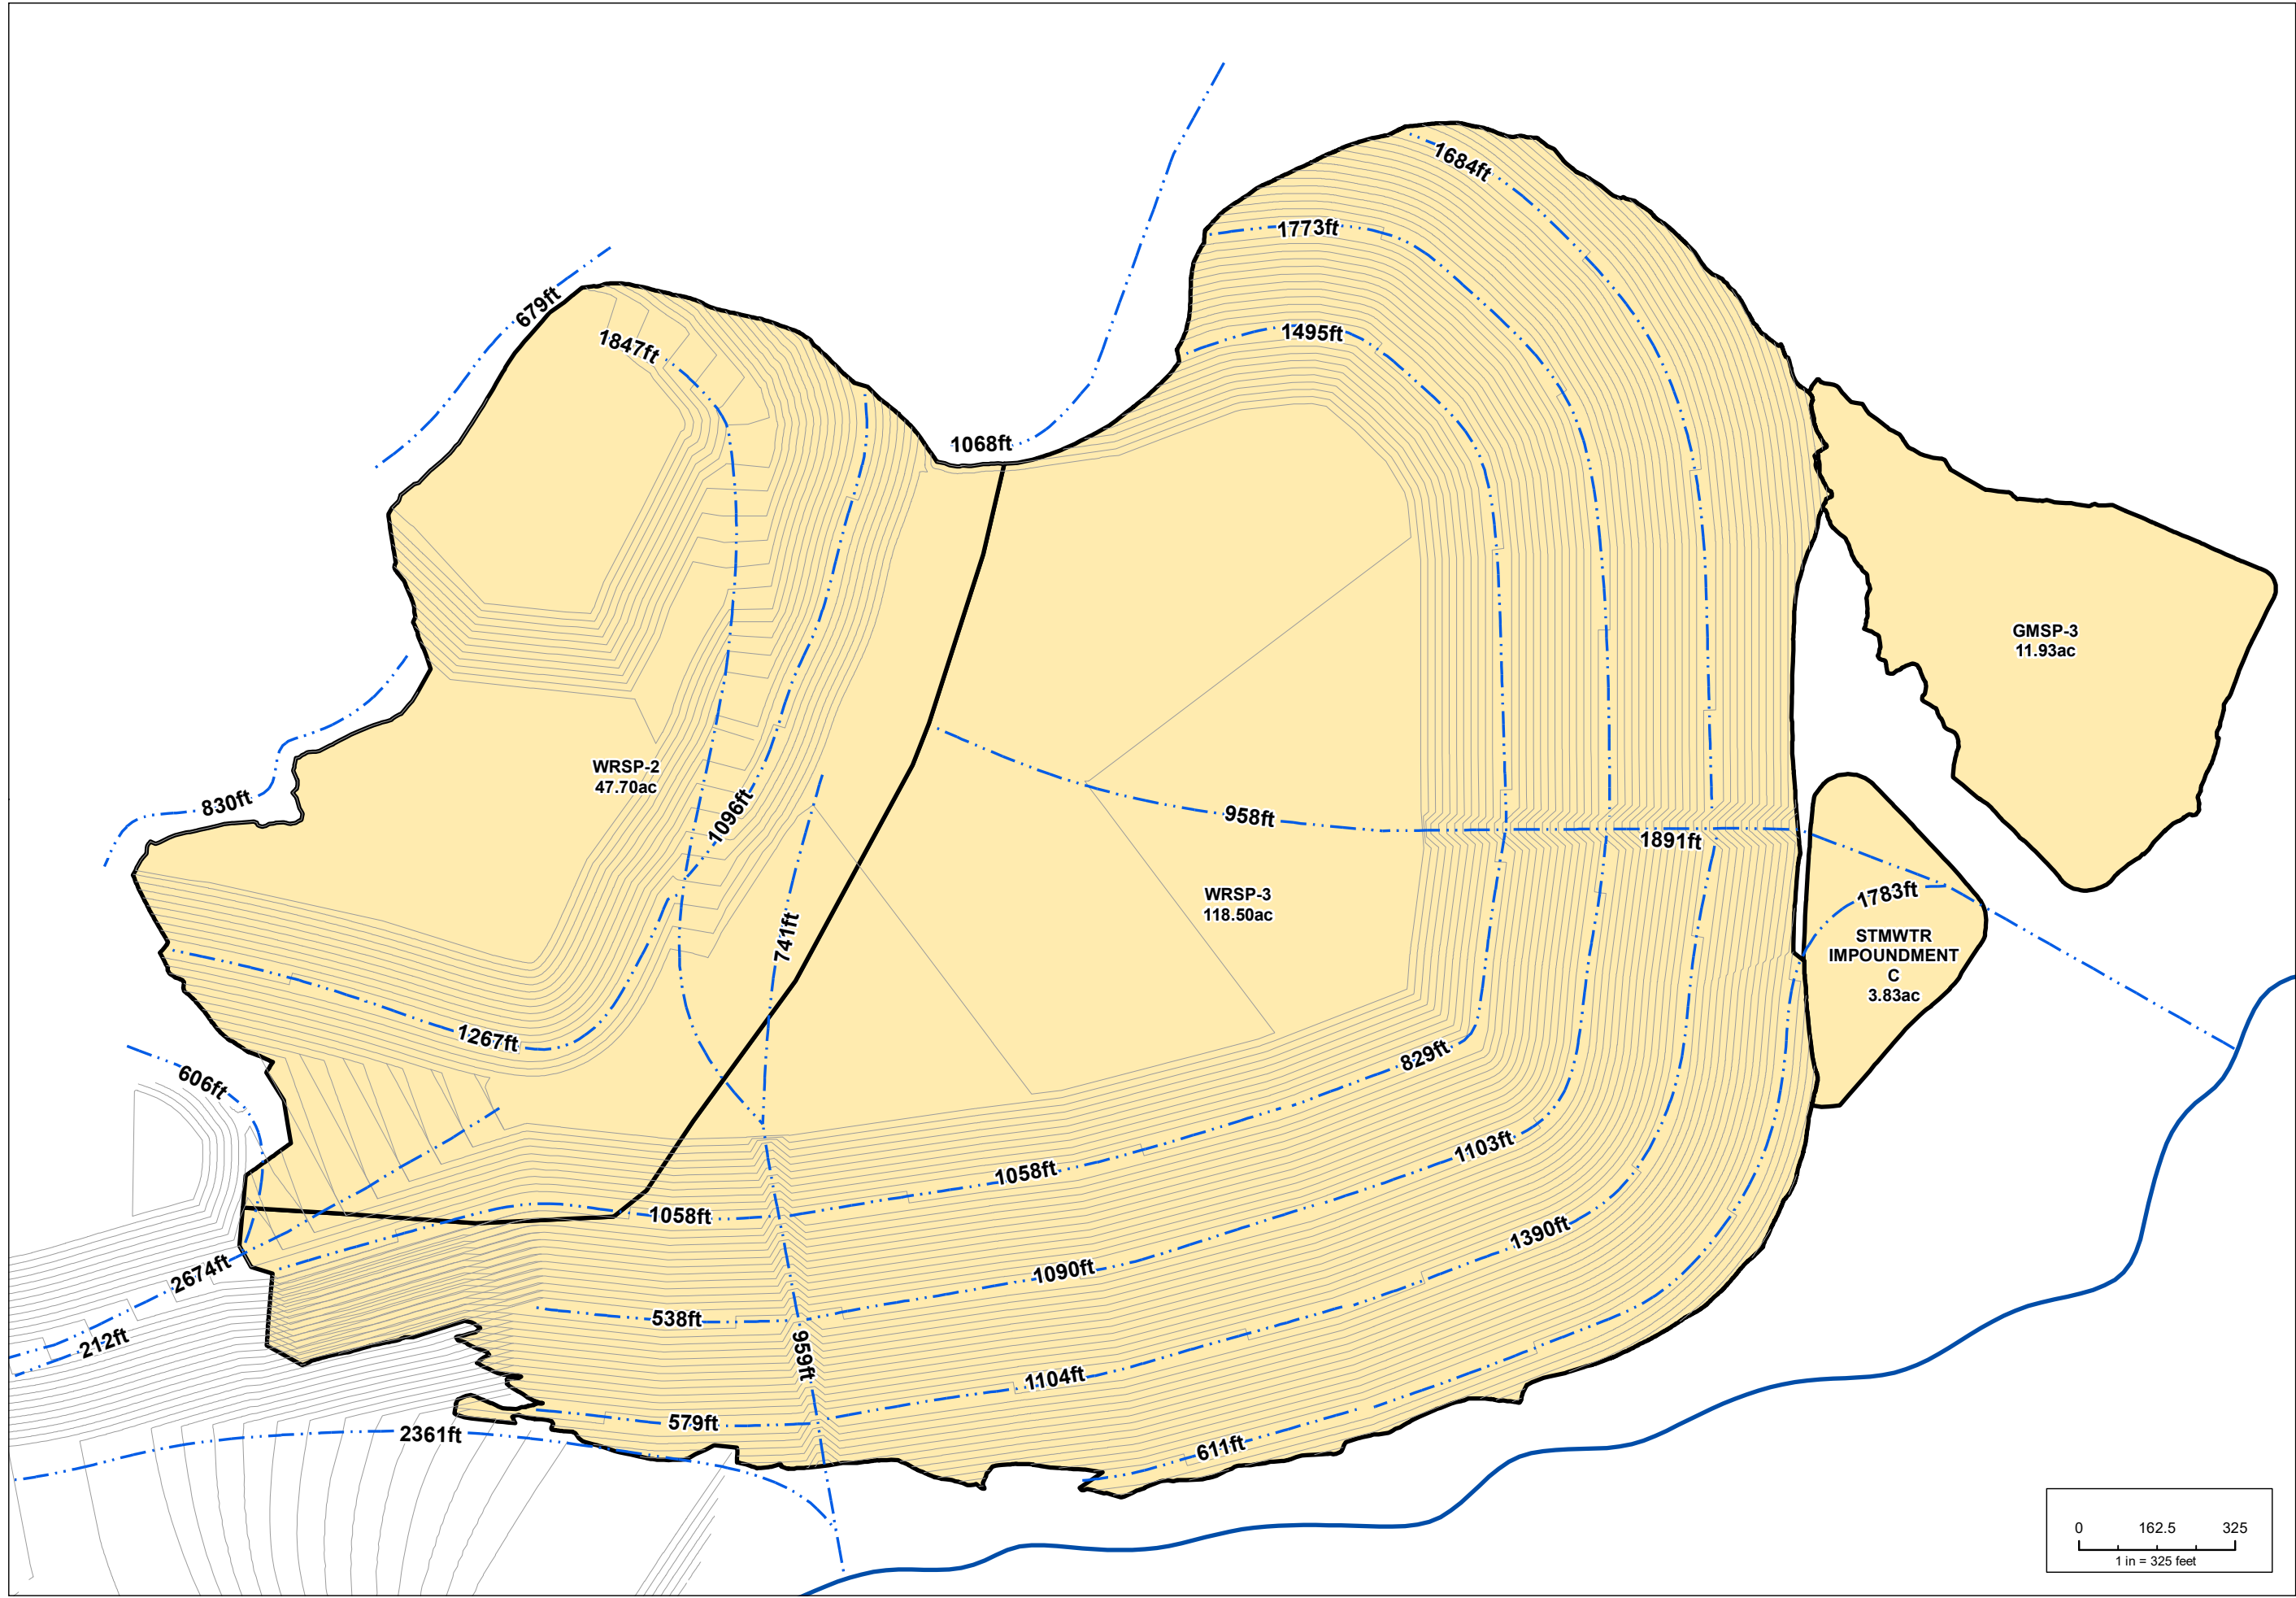

		PREPARED FOR:
<b>WRSP-2 AND WRSP-3 DIVERSION CHANNELS WITH REGRADE BOUNDARY</b>		PROJECT:
DATE: 5/7/2018 SRK JOB #: 191000.060	DRAWING NO. <b>FIGURE A</b>	REV. NO. <b>A</b>
DRAWING TITLE: <b>WRSP-2 AND WRSP-3 DIVERSION CHANNELS WITH REGRADE BOUNDARY</b>		
COORDINATE SYSTEM: NAD 1983 UTM Zone 13N USFoot		
DESIGN: [ ] REVIEWED: FT DRAWN: GK CHECKED: [ ] APPROVED: [ ]		
IF THE ABOVE BAR DOES NOT SCALE 1 INCH, THE DRAWING SCALE IS ALTERED		
REVISIONS DESCRIPTION REV.		DATE
FILE NAME: FIG_WRSPP2_WRSPP3_DIVERSION_CHANNELS_20180607.rxd		