


DRAWINGS FOR THE
LAKE VALLEY MINE SAFEGUARD PROJECT - PHASE II
LAKE VALLEY, NEW MEXICO
FEBRUARY 2007

INDEX OF FIGURES

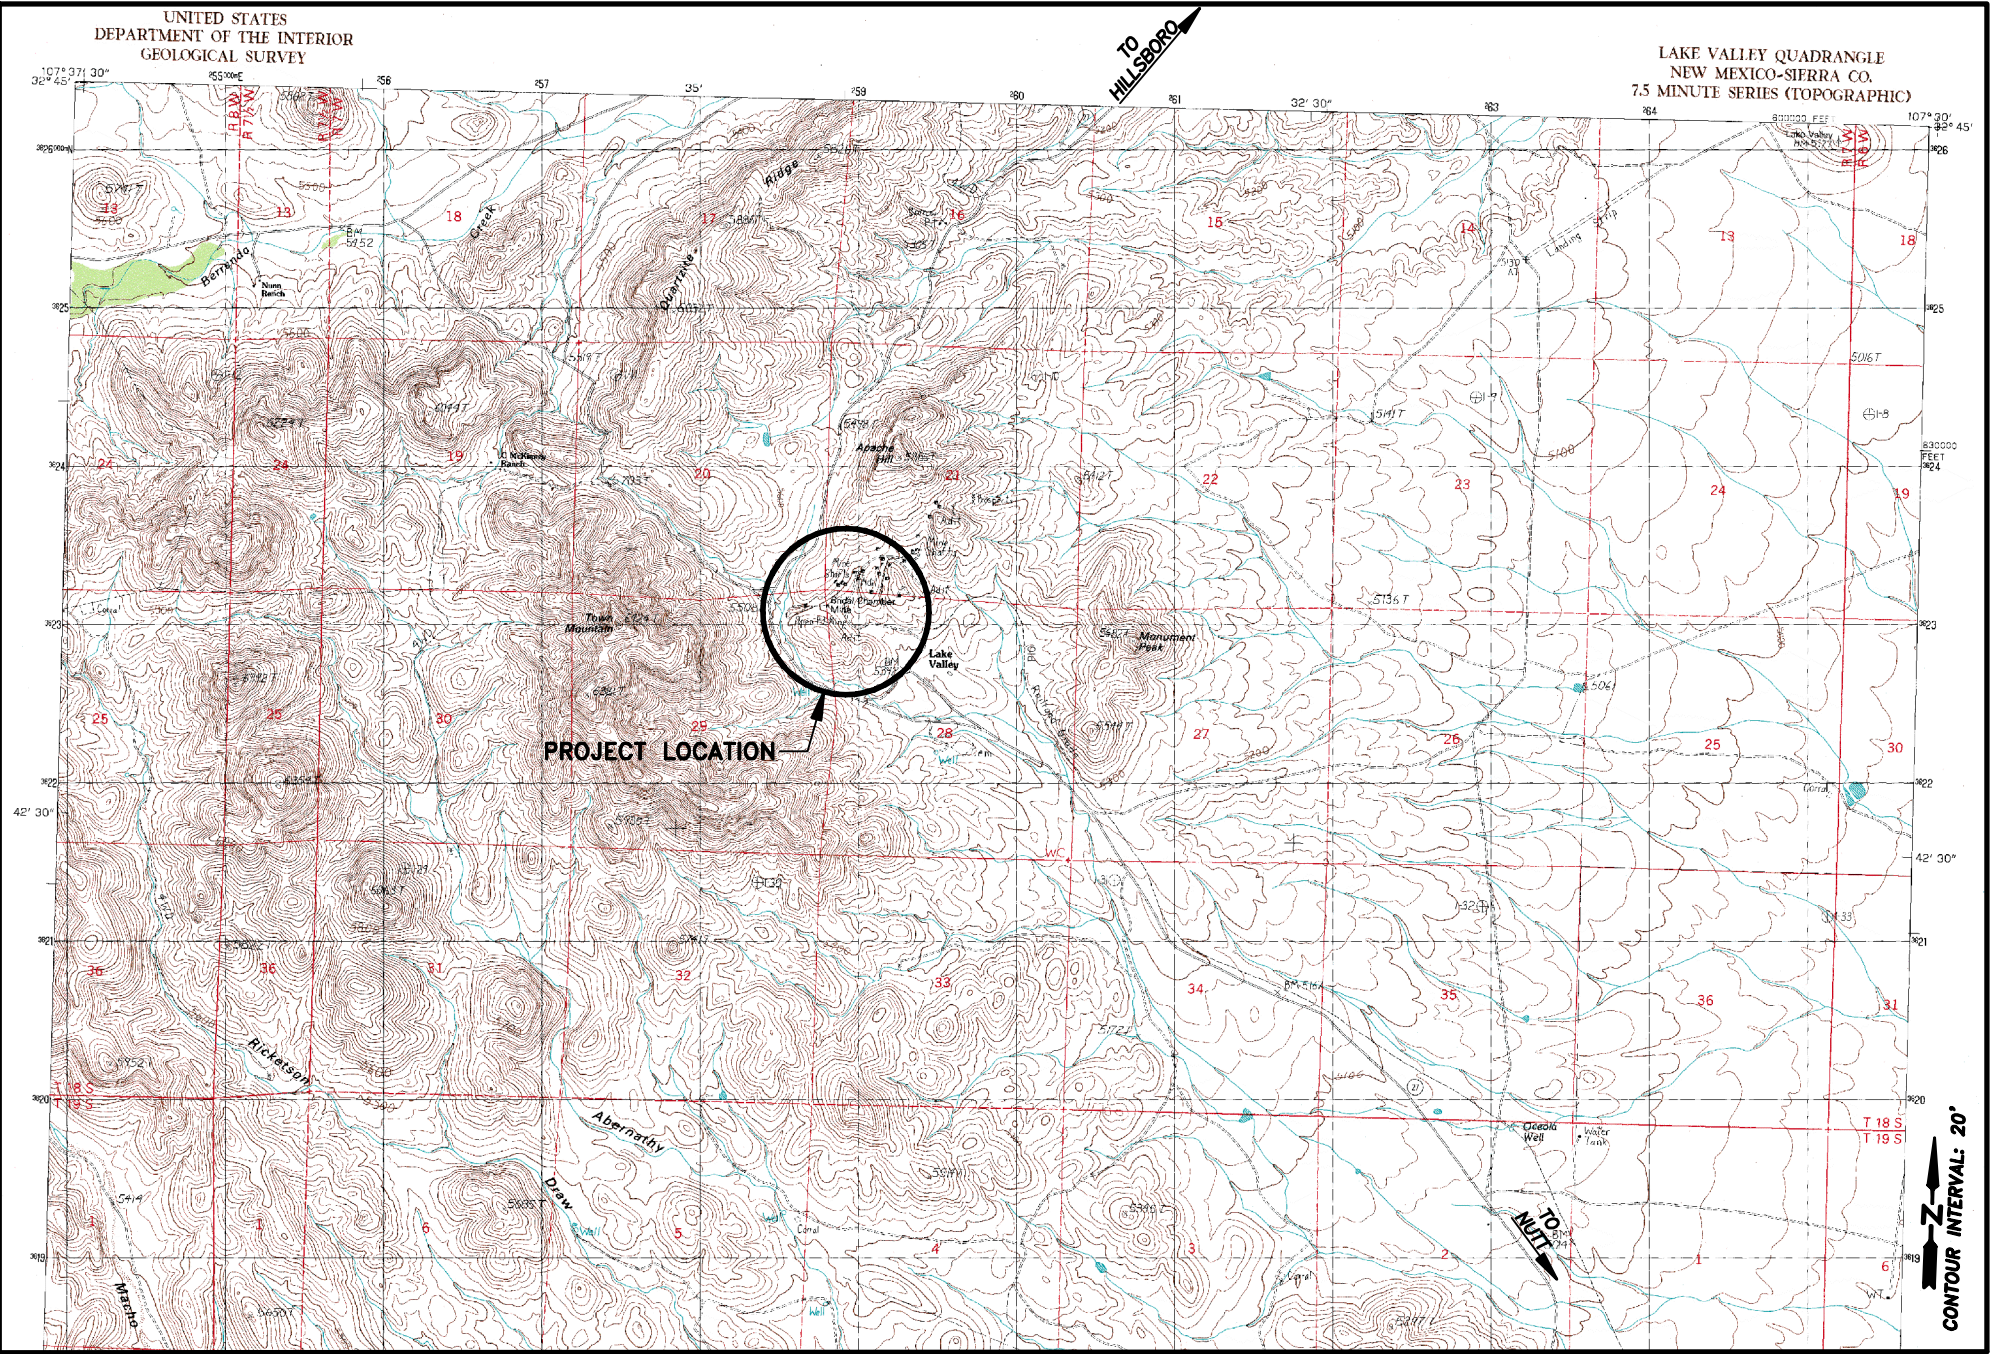

TITLE SHEET	1
LAKE VALLEY PHASE II PROJECT SITES	2
SITE MAP - SITE 045 (CAROLINA LODGE)	3
SITE MAP - SITE 046 (NORTH CAROLINA LODGE)	4
SITE MAP - SITE 047 (EMPORIA LODGE)	5
SITE MAP - SITE 054 (LITTLE BOY LODGE)	6
SITE MAP - SITE 055 (ARIZONA LODGE)	7
SITE MAP - SITE 056 (SILVER REEF LODGE)	8
PLAN - CAROLINA LODGE WEST STOPE	9
CSP COLUMN PLUG AT FEATURE 045-003T STOPE OPENING	10
BAT GATE AT FEATURE 045-004T STOPE	11
BAT GATE DETAILS AT FEATURE 045-004T STOPE	12
BAT COMPATIBLE CLOSURE AT FEATURE 045-005Tb SHAFT	13
BAT GATE AT FEATURE 045-026T ADIT	14
AIRFLOW CLOSURE AT FEATURE 045-118S SHAFT	15
AIRFLOW CLOSURE FRAME DETAIL AT FEATURE 045-118S SHAFT	16
STEEL MESH AIRFLOW CLOSURE AT FEATURE 045-119S STOPE	17
BAT CUPOLA AT FEATURE 045-122S SHAFT	18
ELEVATION & DETAILS - BAT CUPOLA AT FEATURE 045-122S SHAFT	19
BAT GATE AT FEATURE 045-132S DECLINE	20
AIRFLOW CLOSURE AT FEATURE 046-007T ADIT	21
STEEL MESH AIRFLOW CLOSURES AT SHAFTS	22
POLYURETHANE FOAM PLUG AT FEATURE 046-040S SHAFT	23
TOROID PLUG AT FEATURE 046-052S SHAFT	24
BAT CUPOLA AT FEATURE 046-115S SHAFT	25
TOROID PLUG AT FEATURE 046-124S STOPE OPENING	26
AIRFLOW CLOSURE AT FEATURE 046-133S SHAFT	27
BAT COMPATIBLE CLOSURE AT FEATURE 047-016S SHAFT	28
BAT GATE AT FEATURE 047-016T DECLINE ADIT	29
BAT GATE AT FEATURE 047-028T ADIT	30
BAT GATE AT FEATURE 047-0290C DECLINE ADIT	31
BAT GATE DETAILS AT FEATURES 047-028T & 047-0290C ADITS	32
AIRFLOW CLOSURE AT FEATURE 047-034S SHAFT	33
AIRFLOW CLOSURE DETAILS AT FEATURE 047-034S SHAFT	34
BAT GATE AT FEATURE 047-038S DECLINE	35
BAT GATE DETAIL AT 48-INCH DIAMETER CSP	36
STEEL MESH CLOSURE AT FEATURE 047-040ST POWDER HOUSE	37
STEEL MESH AIRFLOW CLOSURE AT FEATURE 048-008S SHAFT	38
HOPPER GRATE AT FEATURE 056-037ST MILL STRUCTURE	39
BAT CUPOLA DETAILS	40
LATTICEWORK & HATCH DETAILS	41
REMOVABLE CROSSBAR LOCK DETAILS	42
EARTH FILL SEAL SHAFT AND PIT CLOSURES	43
EARTH FILL SEAL ADIT CLOSURE	44
WELDED WIRE FENCE DETAILS	45
DETAILS - WATERBARS FOR CLOSED ROADS	46
DALE E. SCHOLZ - TOROID PLUGS AT SITES 045-004T, 045-005T	47
DALE E. SCHOLZ - TOROID PLUG AT SITE 045-056S	48
DALE E. SCHOLZ - TOROID PLUG AT SITE 045-091S	49
DALE E. SCHOLZ - TOROID PLUG AT SITE 045-114S	50
DALE E. SCHOLZ - TOROID PLUG AT SITE 045-120Sa	51
DALE E. SCHOLZ - TOROID PLUG AT SITE 045-120Sb	52
DALE E. SCHOLZ - TOROID PLUG AT SITE 045-132S	53
DALE E. SCHOLZ - TOROID PLUG AT SITE 046-096S	54
DALE E. SCHOLZ - TOROID PLUG AT SITE 047-024S	55
DALE E. SCHOLZ - TOROID PLUGS AT SITES 047-0290C, 047-0300C	56

COVER.DWG PLOT SCALE 1" = 1'



ABANDONED MINE LAND PROGRAM
MINING AND MINERALS DIVISION
ENERGY, MINERALS AND NATURAL RESOURCES DEPARTMENT
SANTA FE, NEW MEXICO

PROJECT NO. EMNRD-MMD-2007-01

SCALE: 1" = ~4000'
EXCERPTED FROM "LAKE VALLEY, NEW MEXICO"
USGS 7.5' QUADRANGLE, PROVISION EDITION 1989