




MESH CLOSURES.DWG (PLOT 1) PLOT SCALE 1 = 64

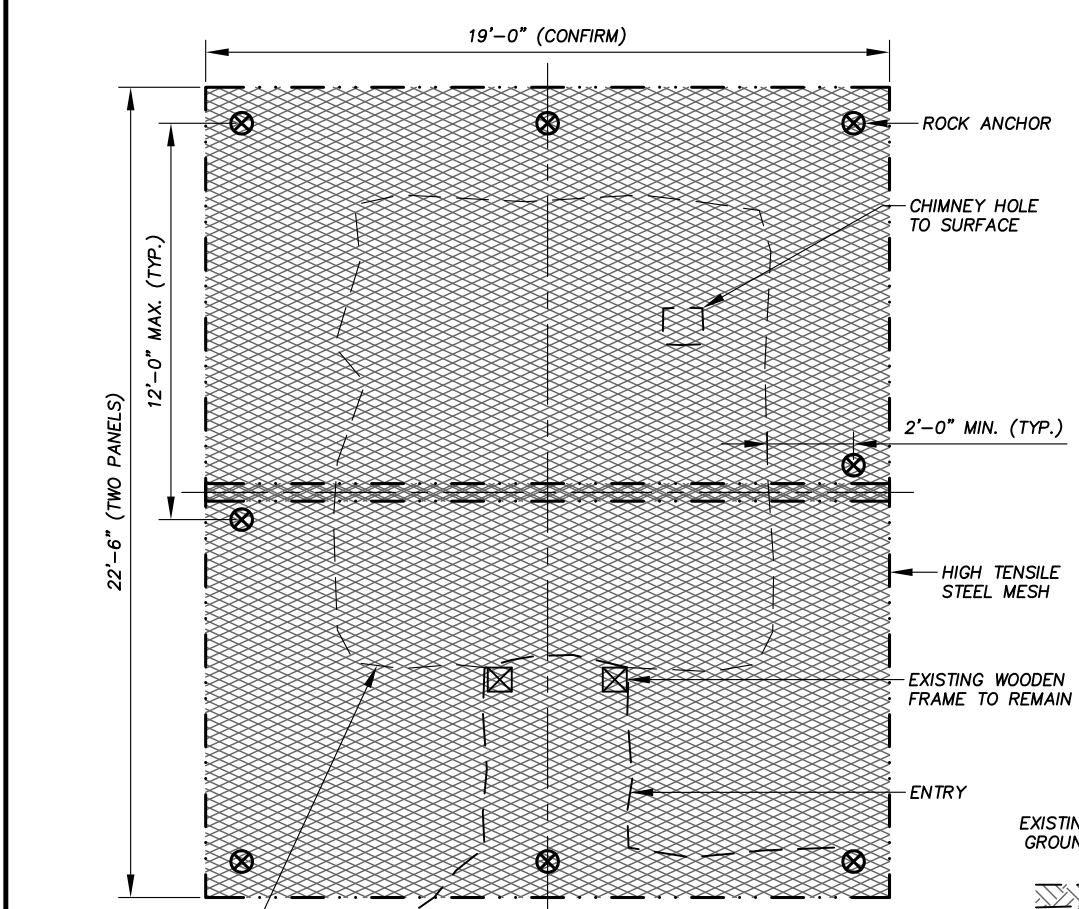


**PLAN**  
**FEATURE 046-104.1**  
**UNDERGROUND ROOM**

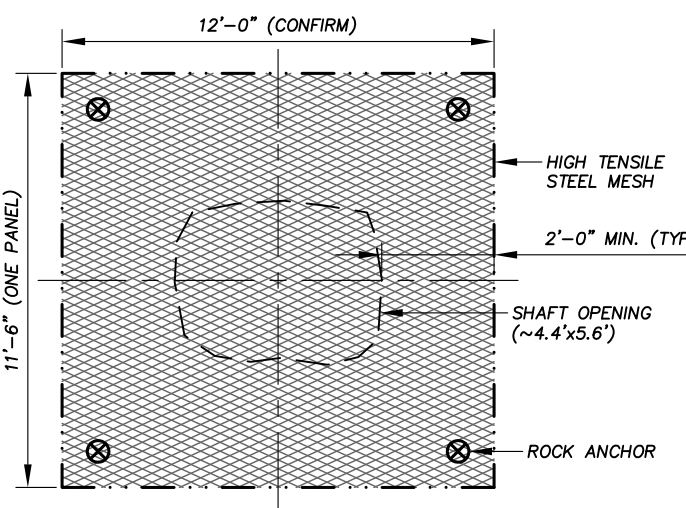


**PLAN**

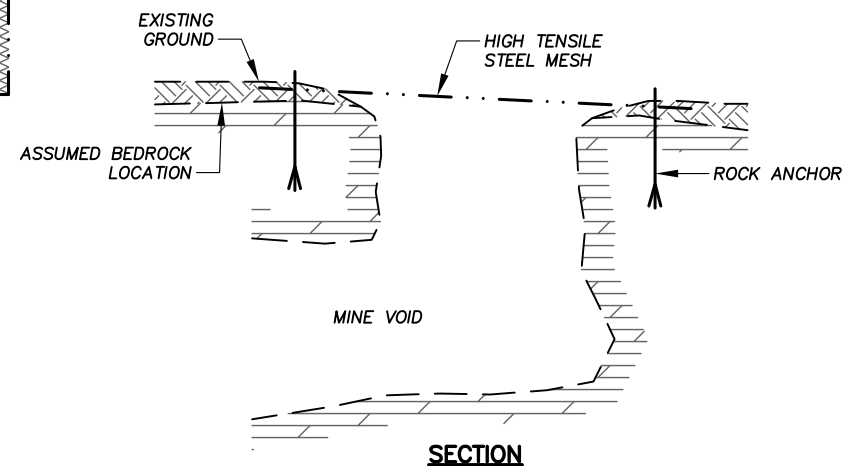

**SECTION**  
**FEATURE 048-005S SHAFT**

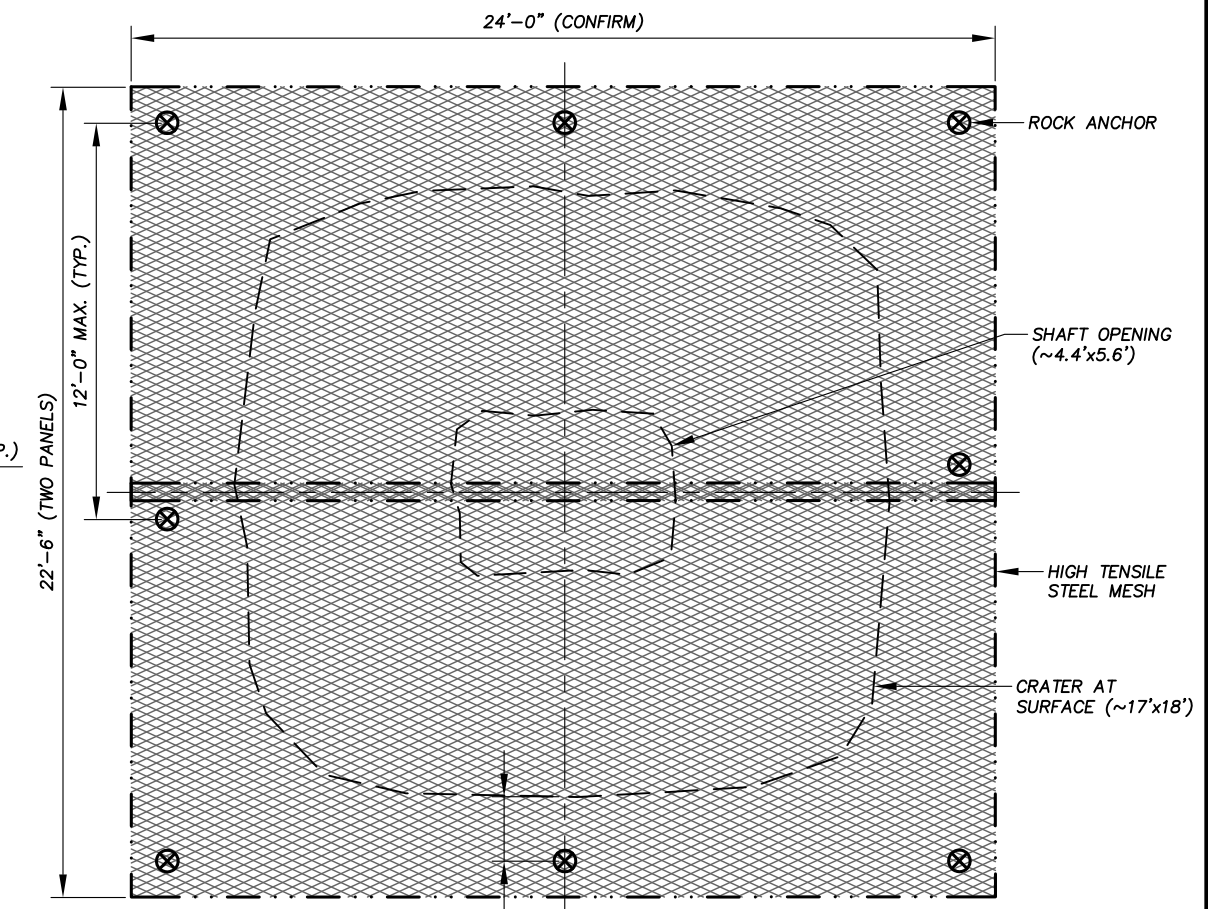

**PLAN**

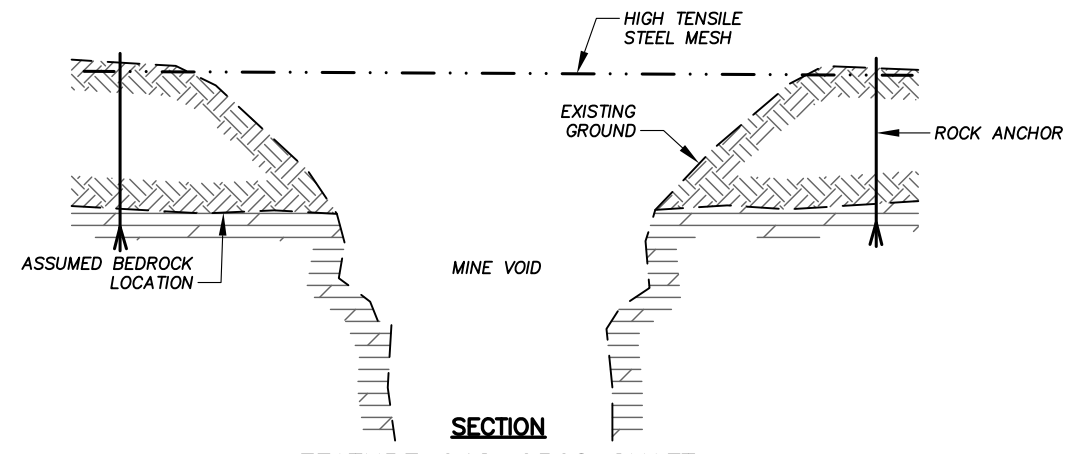

**SECTION**  
**FEATURE 048-056S SHAFT**

**GENERAL NOTES:**

1. THE LOCATION AND DIMENSIONS INDICATED FOR THE STEEL MESH ARE APPROXIMATE. ADJUST AS REQUIRED FOR FIELD CONDITIONS. PLACE THE UPPER EDGE OF THE MESH APPROXIMATELY ALONG CONTOUR.
2. THE ROCK ANCHOR LOCATIONS INDICATED ARE PRELIMINARY. ADJUST LOCATIONS AND NUMBER OF ROCK ANCHORS TO FIT FIELD CONDITIONS. ANCHORS SHALL BE SPACED NO MORE THAN TWELVE FEET FROM THE NEAREST ANCHOR. LOCATE ROCK ANCHORS AT MESH INSTALLATION CORNERS, ALONG MESH EDGES NEAR PANEL OVERLAPS, AND AS REQUIRED TO SNUG THE MESH ONTO THE GROUND SURFACE.
3. MINIMIZE SITE DISTURBANCE AND DAMAGE TO NEARBY SHRUBS AND VEGETATION DURING CONSTRUCTION. GRADE THE MINE WASTE PILE ONLY AS REQUIRED TO RESEMBLE AN UNDISTURBED MINE SITE.
4. WHERE THE STEEL MESH IS PLACED OVER THE WASTE ROCK PILE, COVER THE MESH WITH AT LEAST TWO INCHES OF WASTE ROCK FOLLOWING FINISH GRADING.

**CAUTION** - THIS PROJECT REQUIRES CONSTRUCTION WORK IN, AROUND, AND OVER HAZARDOUS AND UNPROTECTED MINE SHAFTS, STOPES, ADITS, AND OTHER OPENINGS WHICH MAY BE OPEN TO THE SURFACE OR HIDDEN FROM VIEW BY TRASH, DEBRIS, OR THIN AND UNSTABLE LAYERS OF SURFACE MATERIALS OR ROCK. THE CONSTRUCTOR SHALL BE RESPONSIBLE FOR THOROUGHLY INVESTIGATING THE SITE CONDITIONS AND SCHEDULING HIS EQUIPMENT, EQUIPMENT OPERATIONS, PERSONNEL, AND SAFETY PROCEDURES TO PREVENT ACCIDENTS AND INJURIES.

<b>ABANDONED MINE LAND PROGRAM</b>		
<b>MINING AND MINERALS DIVISION</b>		
ENERGY, MINERALS AND NATURAL RESOURCES DEPARTMENT		
SCALE: 3/16" = 1'-0"	FEATURES 046-104.1,	DRAWN BY: JAK
DATE: DEC. 4, 2007	048-005S & 048-056S	REVISED:
<b>STEEL MESH CLOSURES</b>		
LAKE VALLEY MINE SAFEGUARD PROJECT - PH. IV		DRAWING NUMBER: <b>FIGURE 12</b>