


CAUTION - THIS PROJECT REQUIRES CONSTRUCTION WORK AROUND AND OVER HAZARDOUS AND UNPROTECTED MINE SHAFTS, STOPES, ADITS AND OTHER OPENINGS WHICH MAY BE OPEN TO THE SURFACE OR HIDDEN FROM VIEW BY TRASH, DEBRIS OR THIN AND UNSTABLE LAYERS OF SURFACE MATERIALS OR ROCK. THE CONSTRUCTOR SHALL BE RESPONSIBLE FOR THOROUGHLY INVESTIGATING THE SITE CONDITIONS AND SCHEDULING HIS EQUIPMENT, EQUIPMENT OPERATIONS, PERSONNEL, AND SAFETY PROCEDURES TO PREVENT ACCIDENTS AND INJURIES.

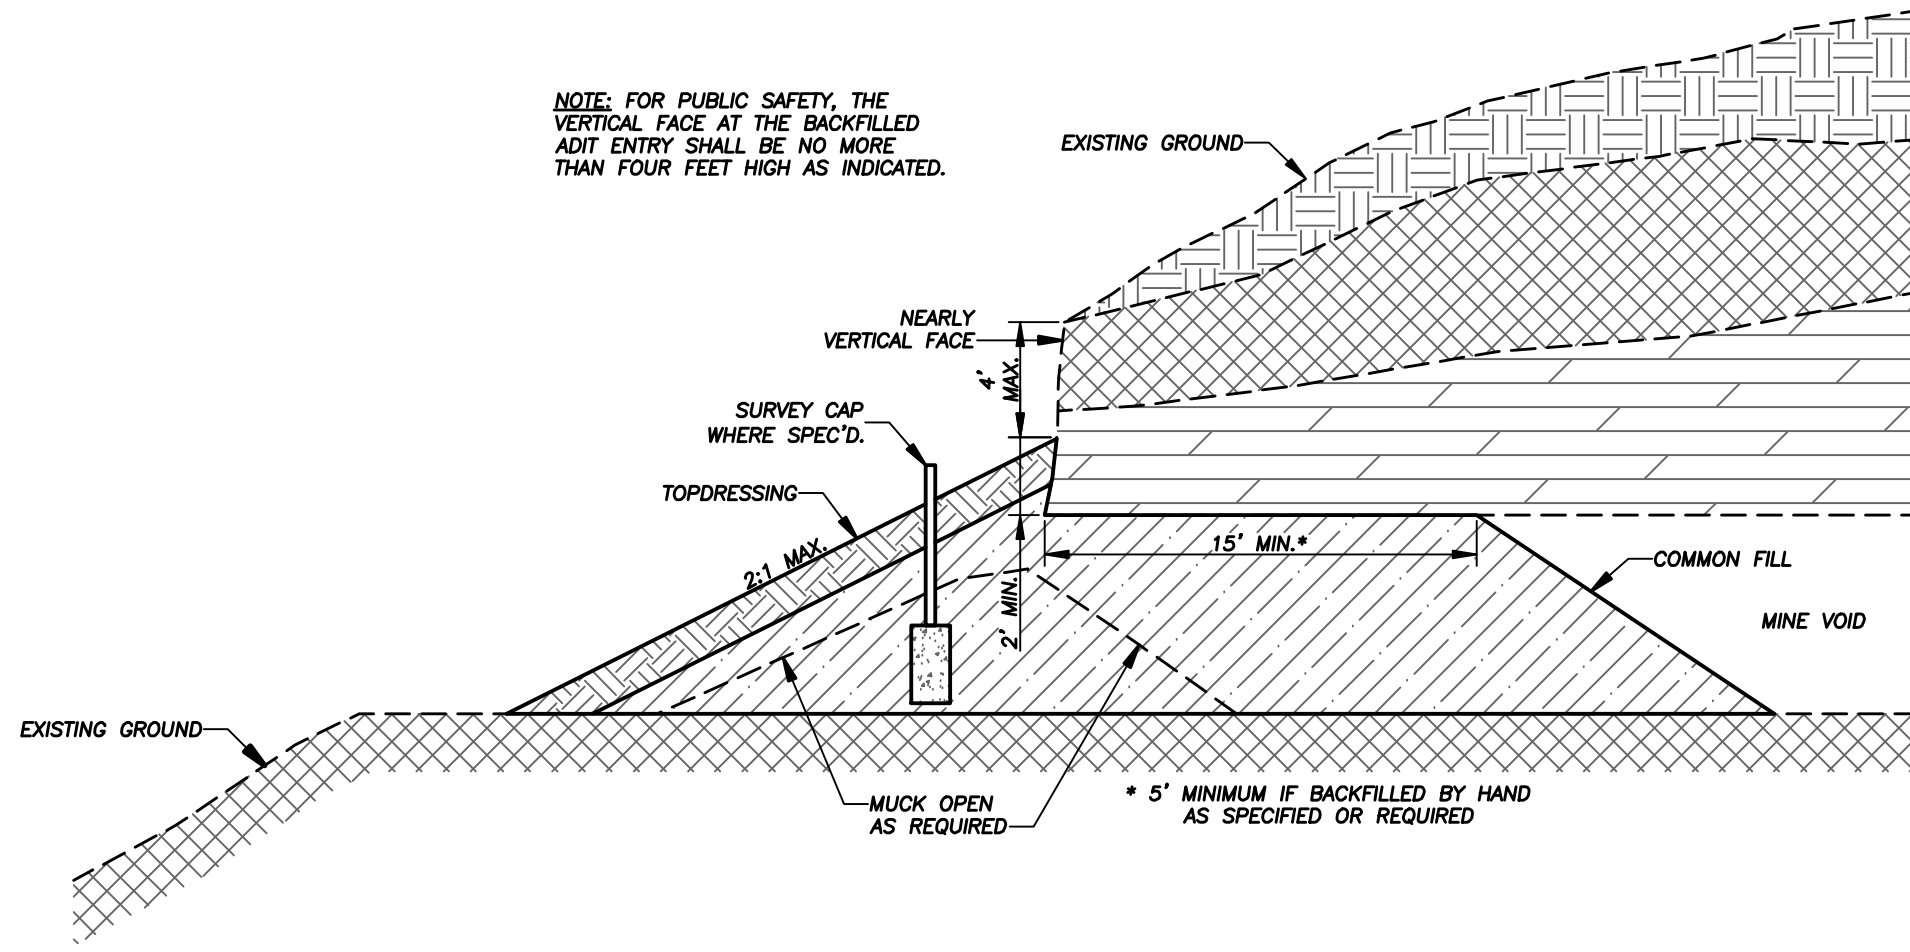

LVL_ADT.DWG PLOT SCALE 1 = 5

ABANDONED MINE LAND PROGRAM MINING AND MINERALS DIVISION ENERGY, MINERALS AND NATURAL RESOURCES DEPARTMENT			
SCALE:	NOT TO SCALE	DRAWN BY:	JAK
DATE:	MAY 14, 2004	REVISED:	
EARTH FILL SEAL ADIT CLOSURE			
LAKE VALLEY MINE SAFEGUARD PROJECT - PHASE III			DRAWING NUMBER: FIGURE 18