


CAUTION - THIS PROJECT REQUIRES CONSTRUCTION WORK AROUND AND OVER HAZARDOUS AND UNPROTECTED MINE SHAFTS, STOPES, ADITS AND OTHER OPENINGS WHICH MAY BE OPEN TO THE SURFACE OR HIDDEN FROM VIEW BY TRASH, DEBRIS OR THIN AND UNSTABLE LAYERS OF SURFACE MATERIALS OR ROCK. THE CONSTRUCTOR SHALL BE RESPONSIBLE FOR THOROUGHLY INVESTIGATING THE SITE CONDITIONS AND SCHEDULING HIS EQUIPMENT, EQUIPMENT OPERATIONS, PERSONNEL, AND SAFETY PROCEDURES TO PREVENT ACCIDENTS AND INJURIES.

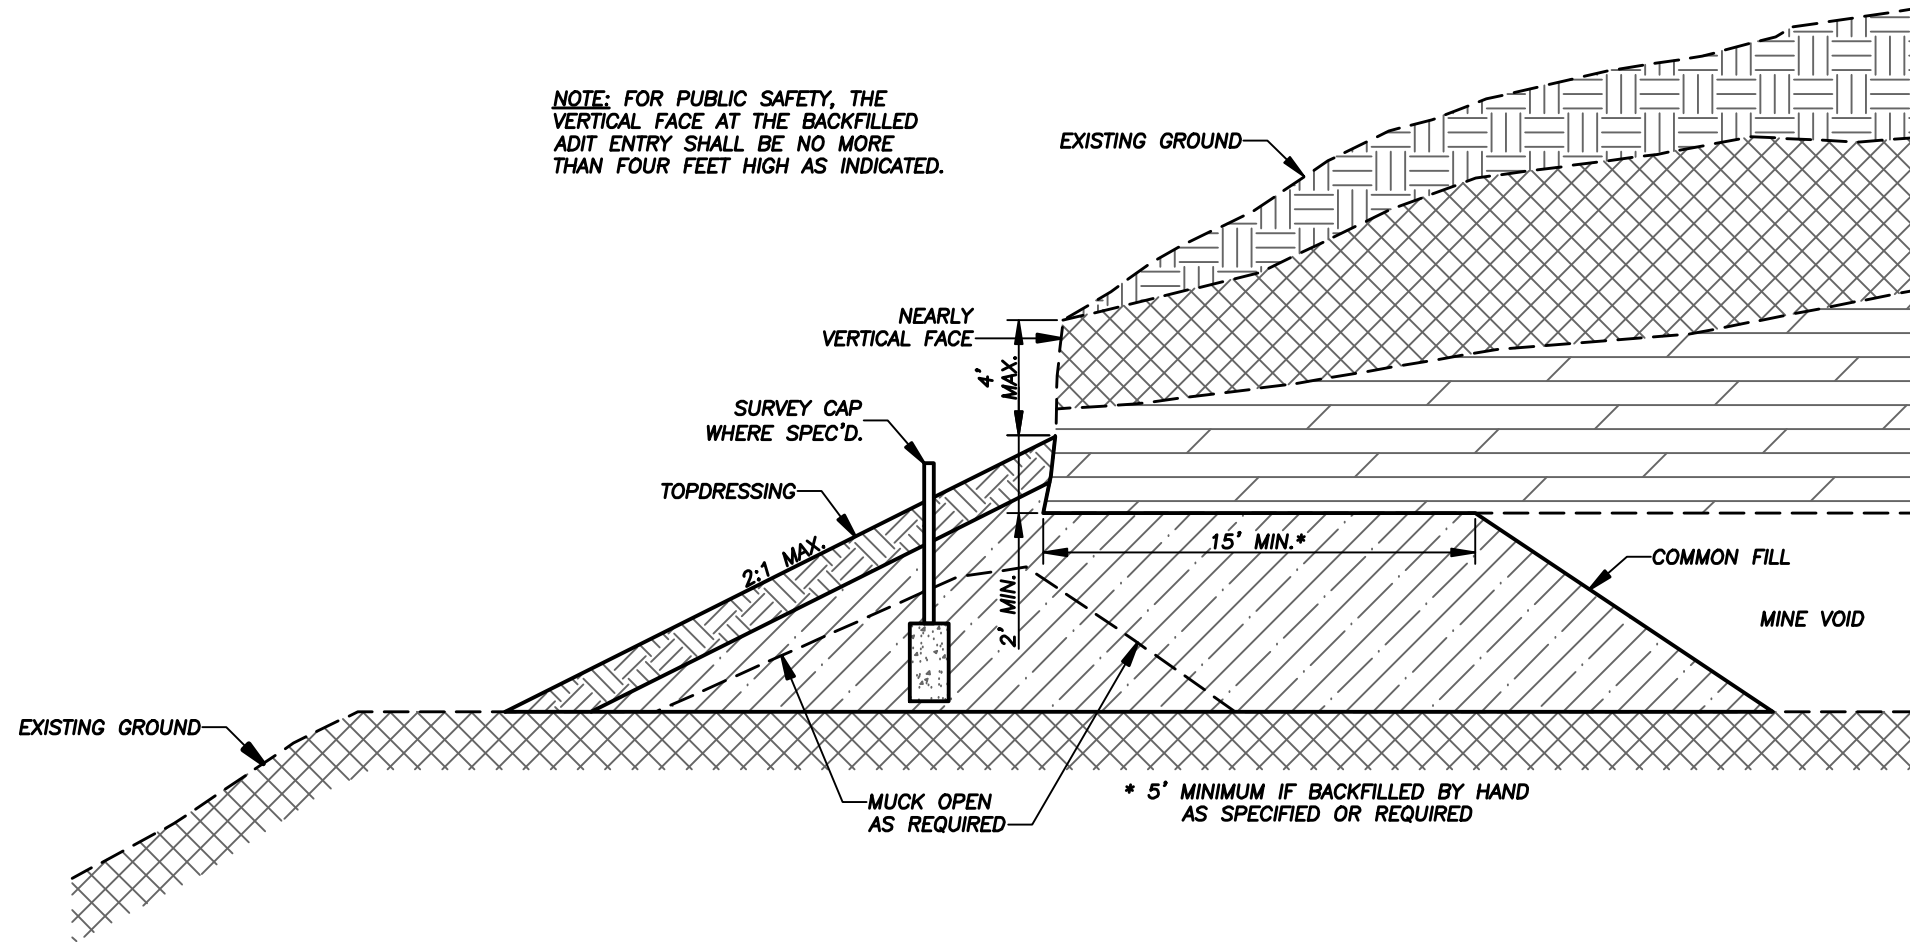

NOTE: FOR PUBLIC SAFETY, THE VERTICAL FACE AT THE BACKFILLED ADIT ENTRY SHALL BE NO MORE THAN FOUR FEET HIGH AS INDICATED.

LVI\_ADI.DWG PLOT SCALE 1 = 5

<b>ABANDONED MINE LAND PROGRAM</b> <b>MINING AND MINERALS DIVISION</b> ENERGY, MINERALS AND NATURAL RESOURCES DEPARTMENT		
SCALE: NOT TO SCALE		DRAWN BY: JAK
DATE: MAY 14, 2004		REVISED:
<b>EARTH FILL SEAL ADIT CLOSURE</b>		
LAKE VALLEY MINE SAFEGUARD PROJECT - PHASE II		DRAWING NUMBER: <b>FIGURE 44</b>