


B GRADING & IMPROVEMENT PLAN
 2 PLAN VIEW



C EARTHWORK DISTRIBUTION MAP
 3 PLAN VIEW

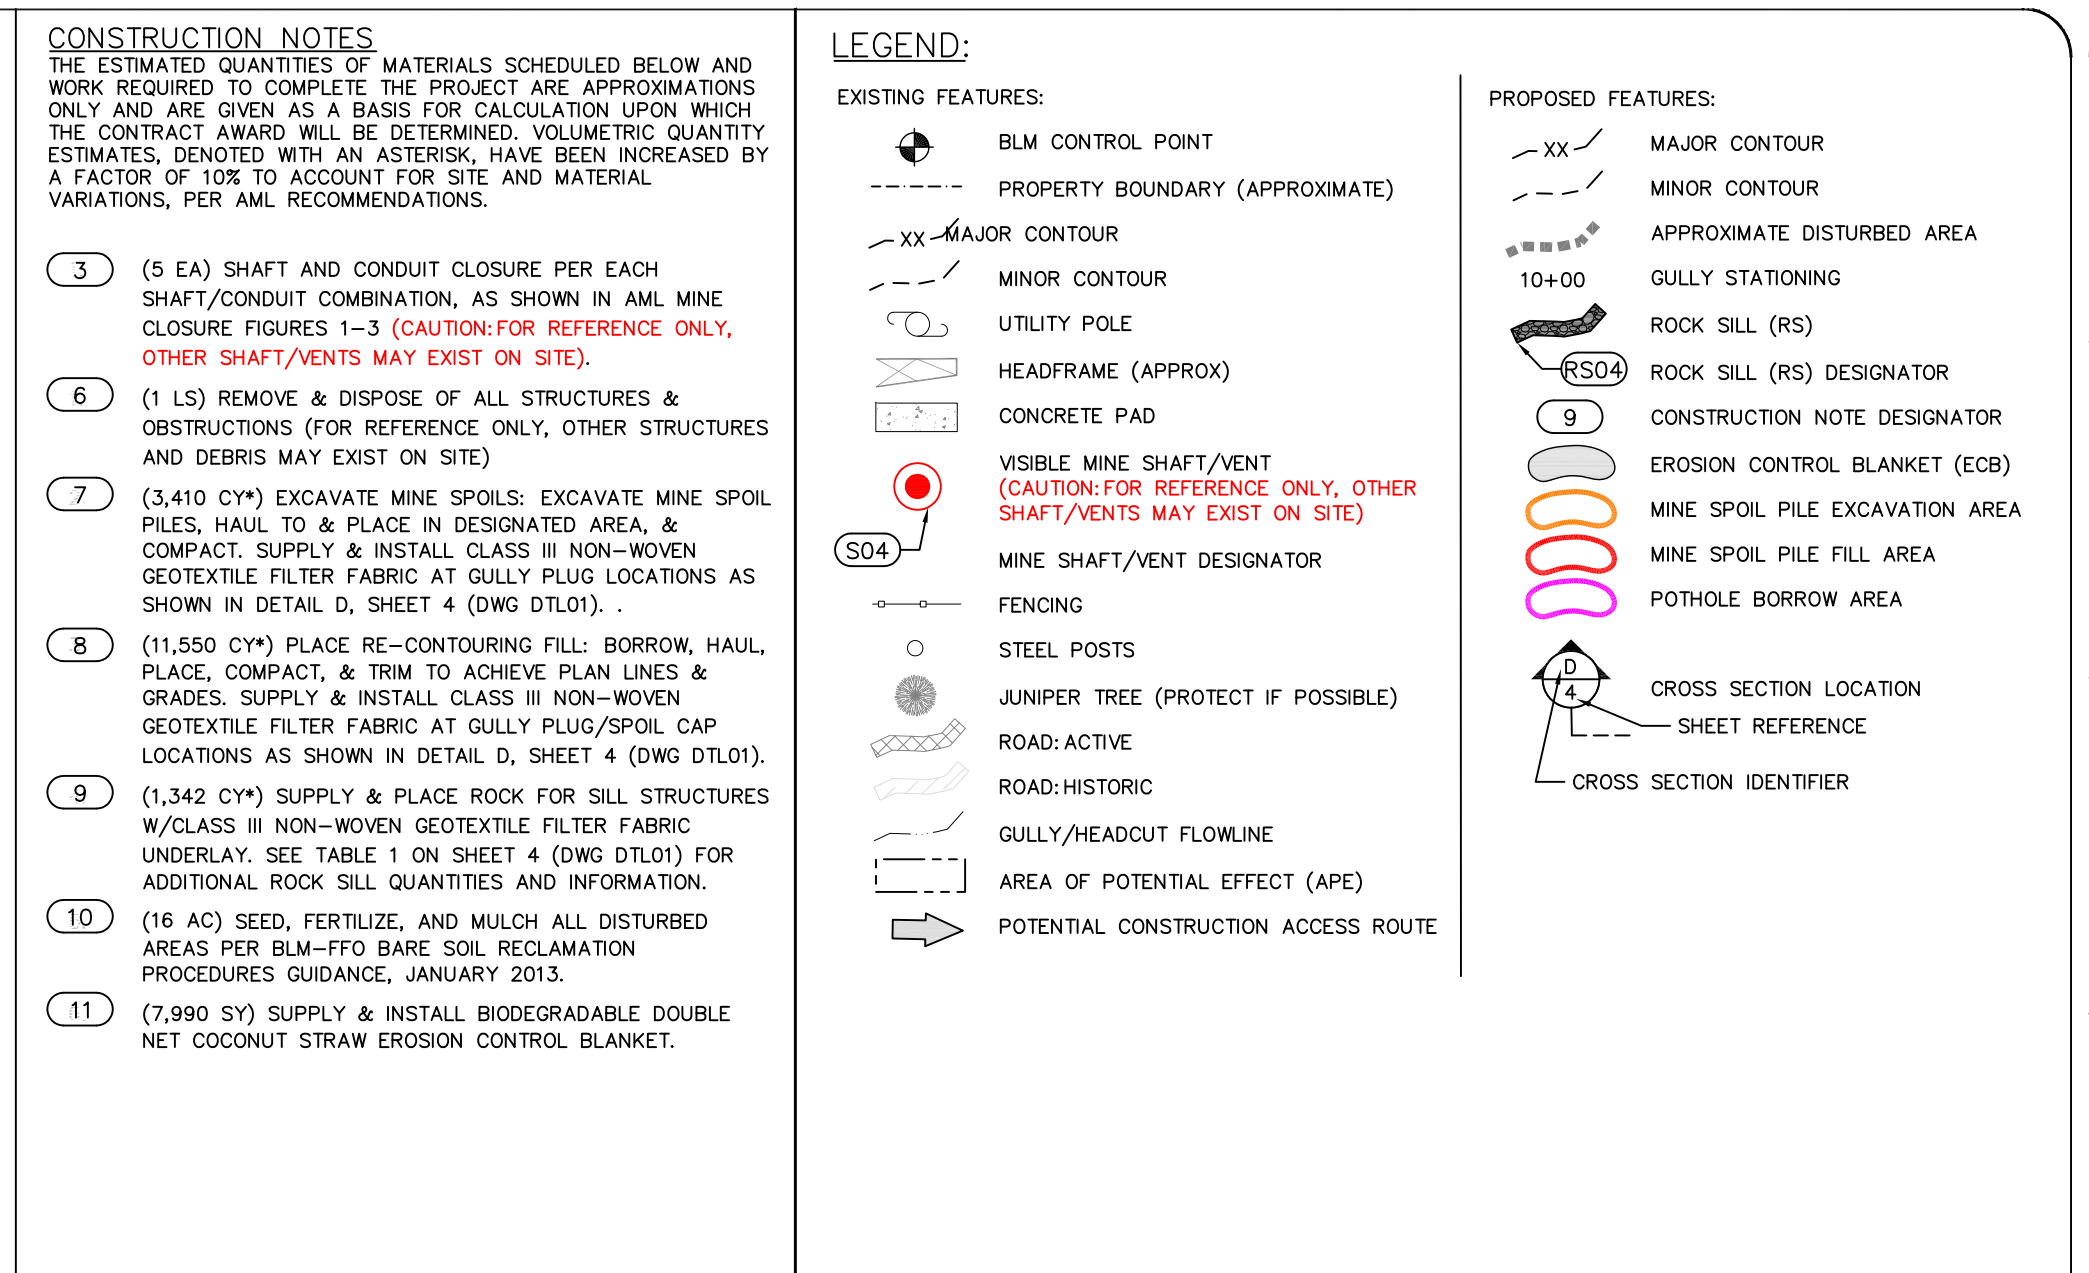

811
 Know what's below. Call before you dig.
 UNAUTHORIZED CHANGES & LINES SHALL NOT BE MADE TO THIS DRAWING WITHOUT THE WRITTEN CONSENT OF THE ENGINEER. ANY CHANGES MUST BE APPROVED BY THE ENGINEER.

DATE: 04-13-2015
 GEE PROJECT NUMBER: NM-001-02
 DRAWING NUMBER: IMP01
 SHEET NUMBER: 3 of 4

GEORGE F. CATHEY
 LICENSED PROFESSIONAL ENGINEER
 STATE OF NEW MEXICO
 NO. 21510

DRAWN BY: G. CATHEY
 DESIGNED BY: G. CATHEY
 REVIEWED BY: N.A.
 DATE: 4/13/15
 GFC 100% DESIGN SUBMITTAL
 DATE: 4/20/15
 GFC FIG. 2 ADDED TO DRAWING SET BY AML

GRADING & IMPROVEMENT PLAN

GRANTS URANIUM - SPENCER MINE SAFEGUARD AND RECLAMATION PROJECT
 AMBROSIA LAKE, MCKINLEY COUNTY, NM
 STATE OF NEW MEXICO EMNRD-MMD-2014-07

oxbow
 ecological engineering, llc
 Integrating engineering and ecological principles to restore, enhance, and conserve natural systems.
 3080 S. Walkup Drive • Flagstaff, AZ 86005 • (930) 266-6159 • www.oxbow-ecce.com