



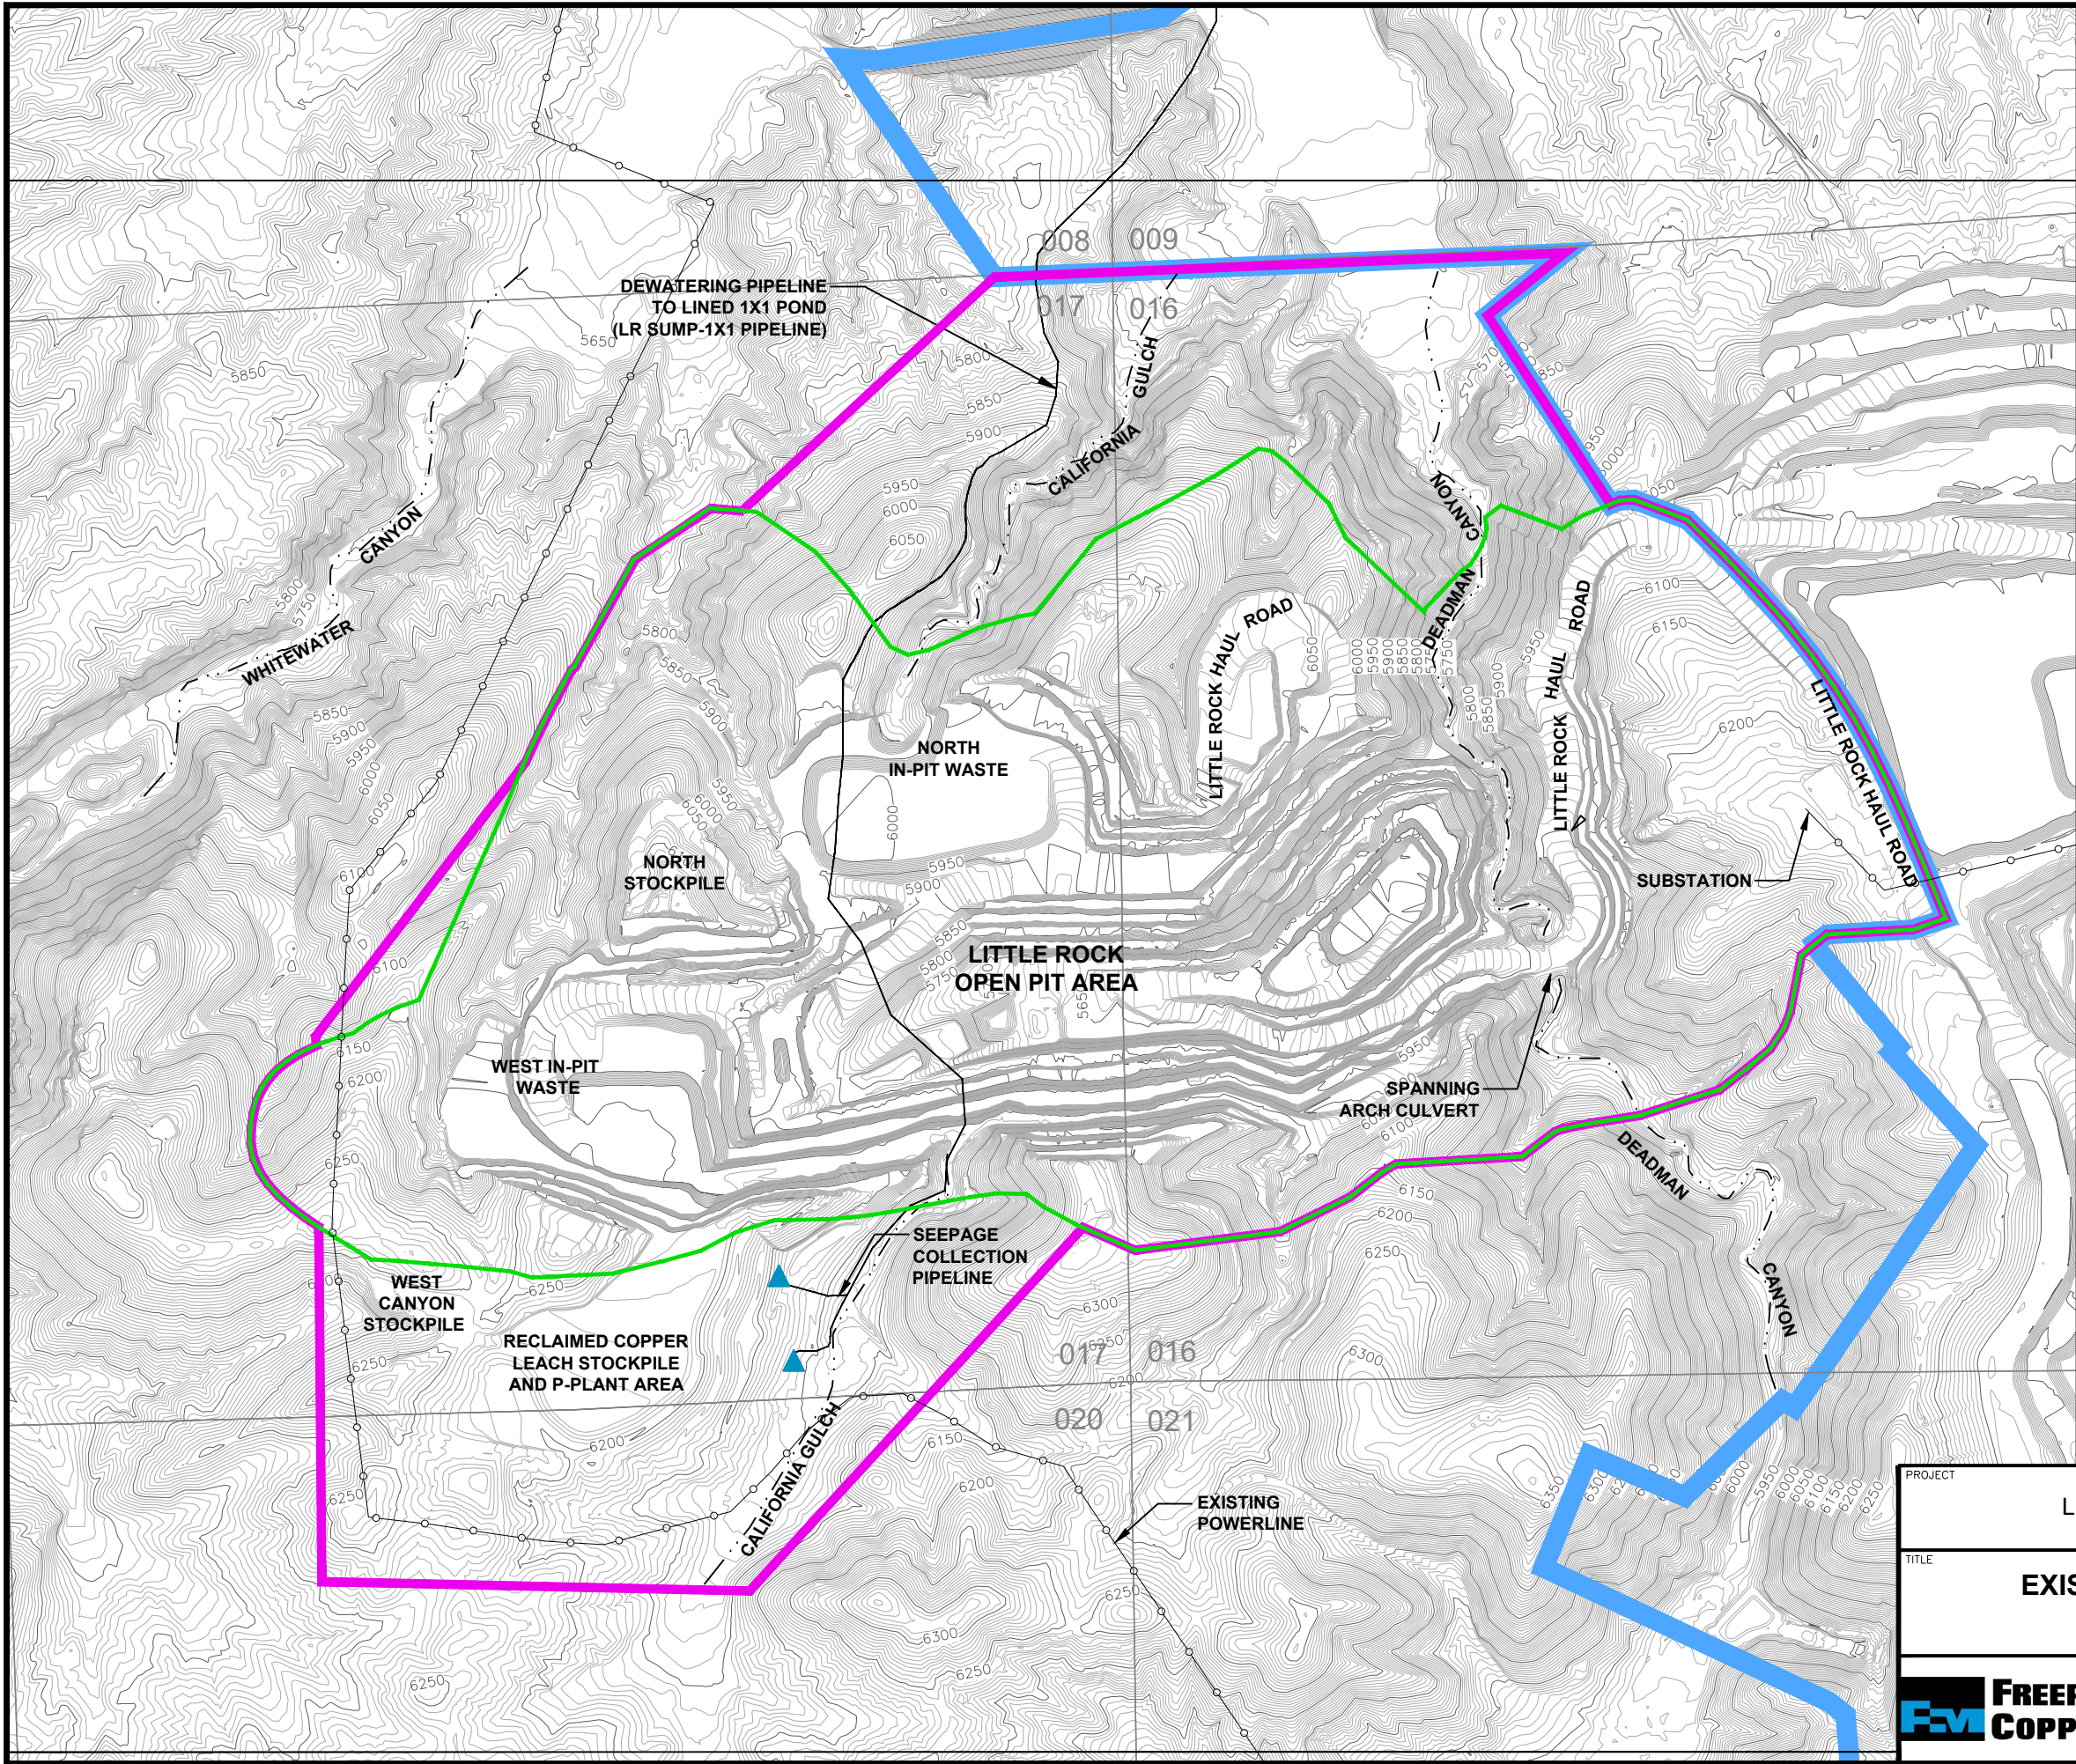


LEGEND

- EXISTING LITTLE ROCK MINE PERMIT BOUNDARY
- EXISTING TYRONE MINE PERMIT BOUNDARY⁵
- SEEPAGE COLLECTION FACILITY
- APPROVED MINING AREA DESIGN LIMIT (PERMIT REVISION 14-1 TO MMD PERMIT GR007RE)

- NOTES:**
1. SOURCE: TOPOGRAPHIC SURFACE FROM JUNE 2019 SURVEY PROVIDED BY FREEPORT MCMORAN TYRONE, INC.
 2. CONTOUR INTERVAL AT 10 FEET.
 3. COORDINATE SYSTEM IN TYRONE LOCAL MINE.
 4. SECTION LINES FROM LITTLE ROCK AREA IN WIND MOUNTAIN, NM QUAD MAP (T19S R16W SECTIONS 8,9,16,17,20 AND 21).
 5. PENDING APPROVAL OF PERMIT REVISION 13-1 TO MMD PERMIT GR010RE.
 6. THE RECLAIMED COPPER LEACH STOCKPILE WILL BE REMOVED BY THE EOY 2024. ALL THE REMAINING STOCKPILES WITHIN THE LITTLE ROCK MINE PERMIT AREA ARE WASTE ROCK STOCKPILES CONSISTING OF PRE-CAMBRIAN GRANITE, A NON-ACID GENERATING OVERBURDEN MATERIAL, AND ARE CONDITIONALLY EXEMPT FROM THE REQUIREMENTS OF THE COPPER MINE RULE AND THE WATER QUALITY ACT DURING OPERATIONS AND AT CLOSURE.

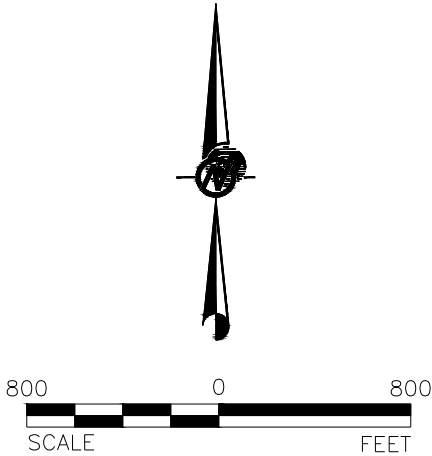

PROJECT		FREEPORT MCMORAN TYRONE, INC. LITTLE ROCK CLOSURE/CLOSEOUT PLAN GRANT COUNTY, NEW MEXICO			
TITLE		EXISTING LITTLE ROCK MINE FACILITIES AND PERMIT BOUNDARIES			
	PROJECT No.	20136957	FILE No.	11301155B001-2	
	DESIGN	TS	05/18/20	SCALE	AS SHOWN
	CADD	SIB	05/18/20	REV.	0
	CHECK				
REVIEW					
		FIGURE 1-2			

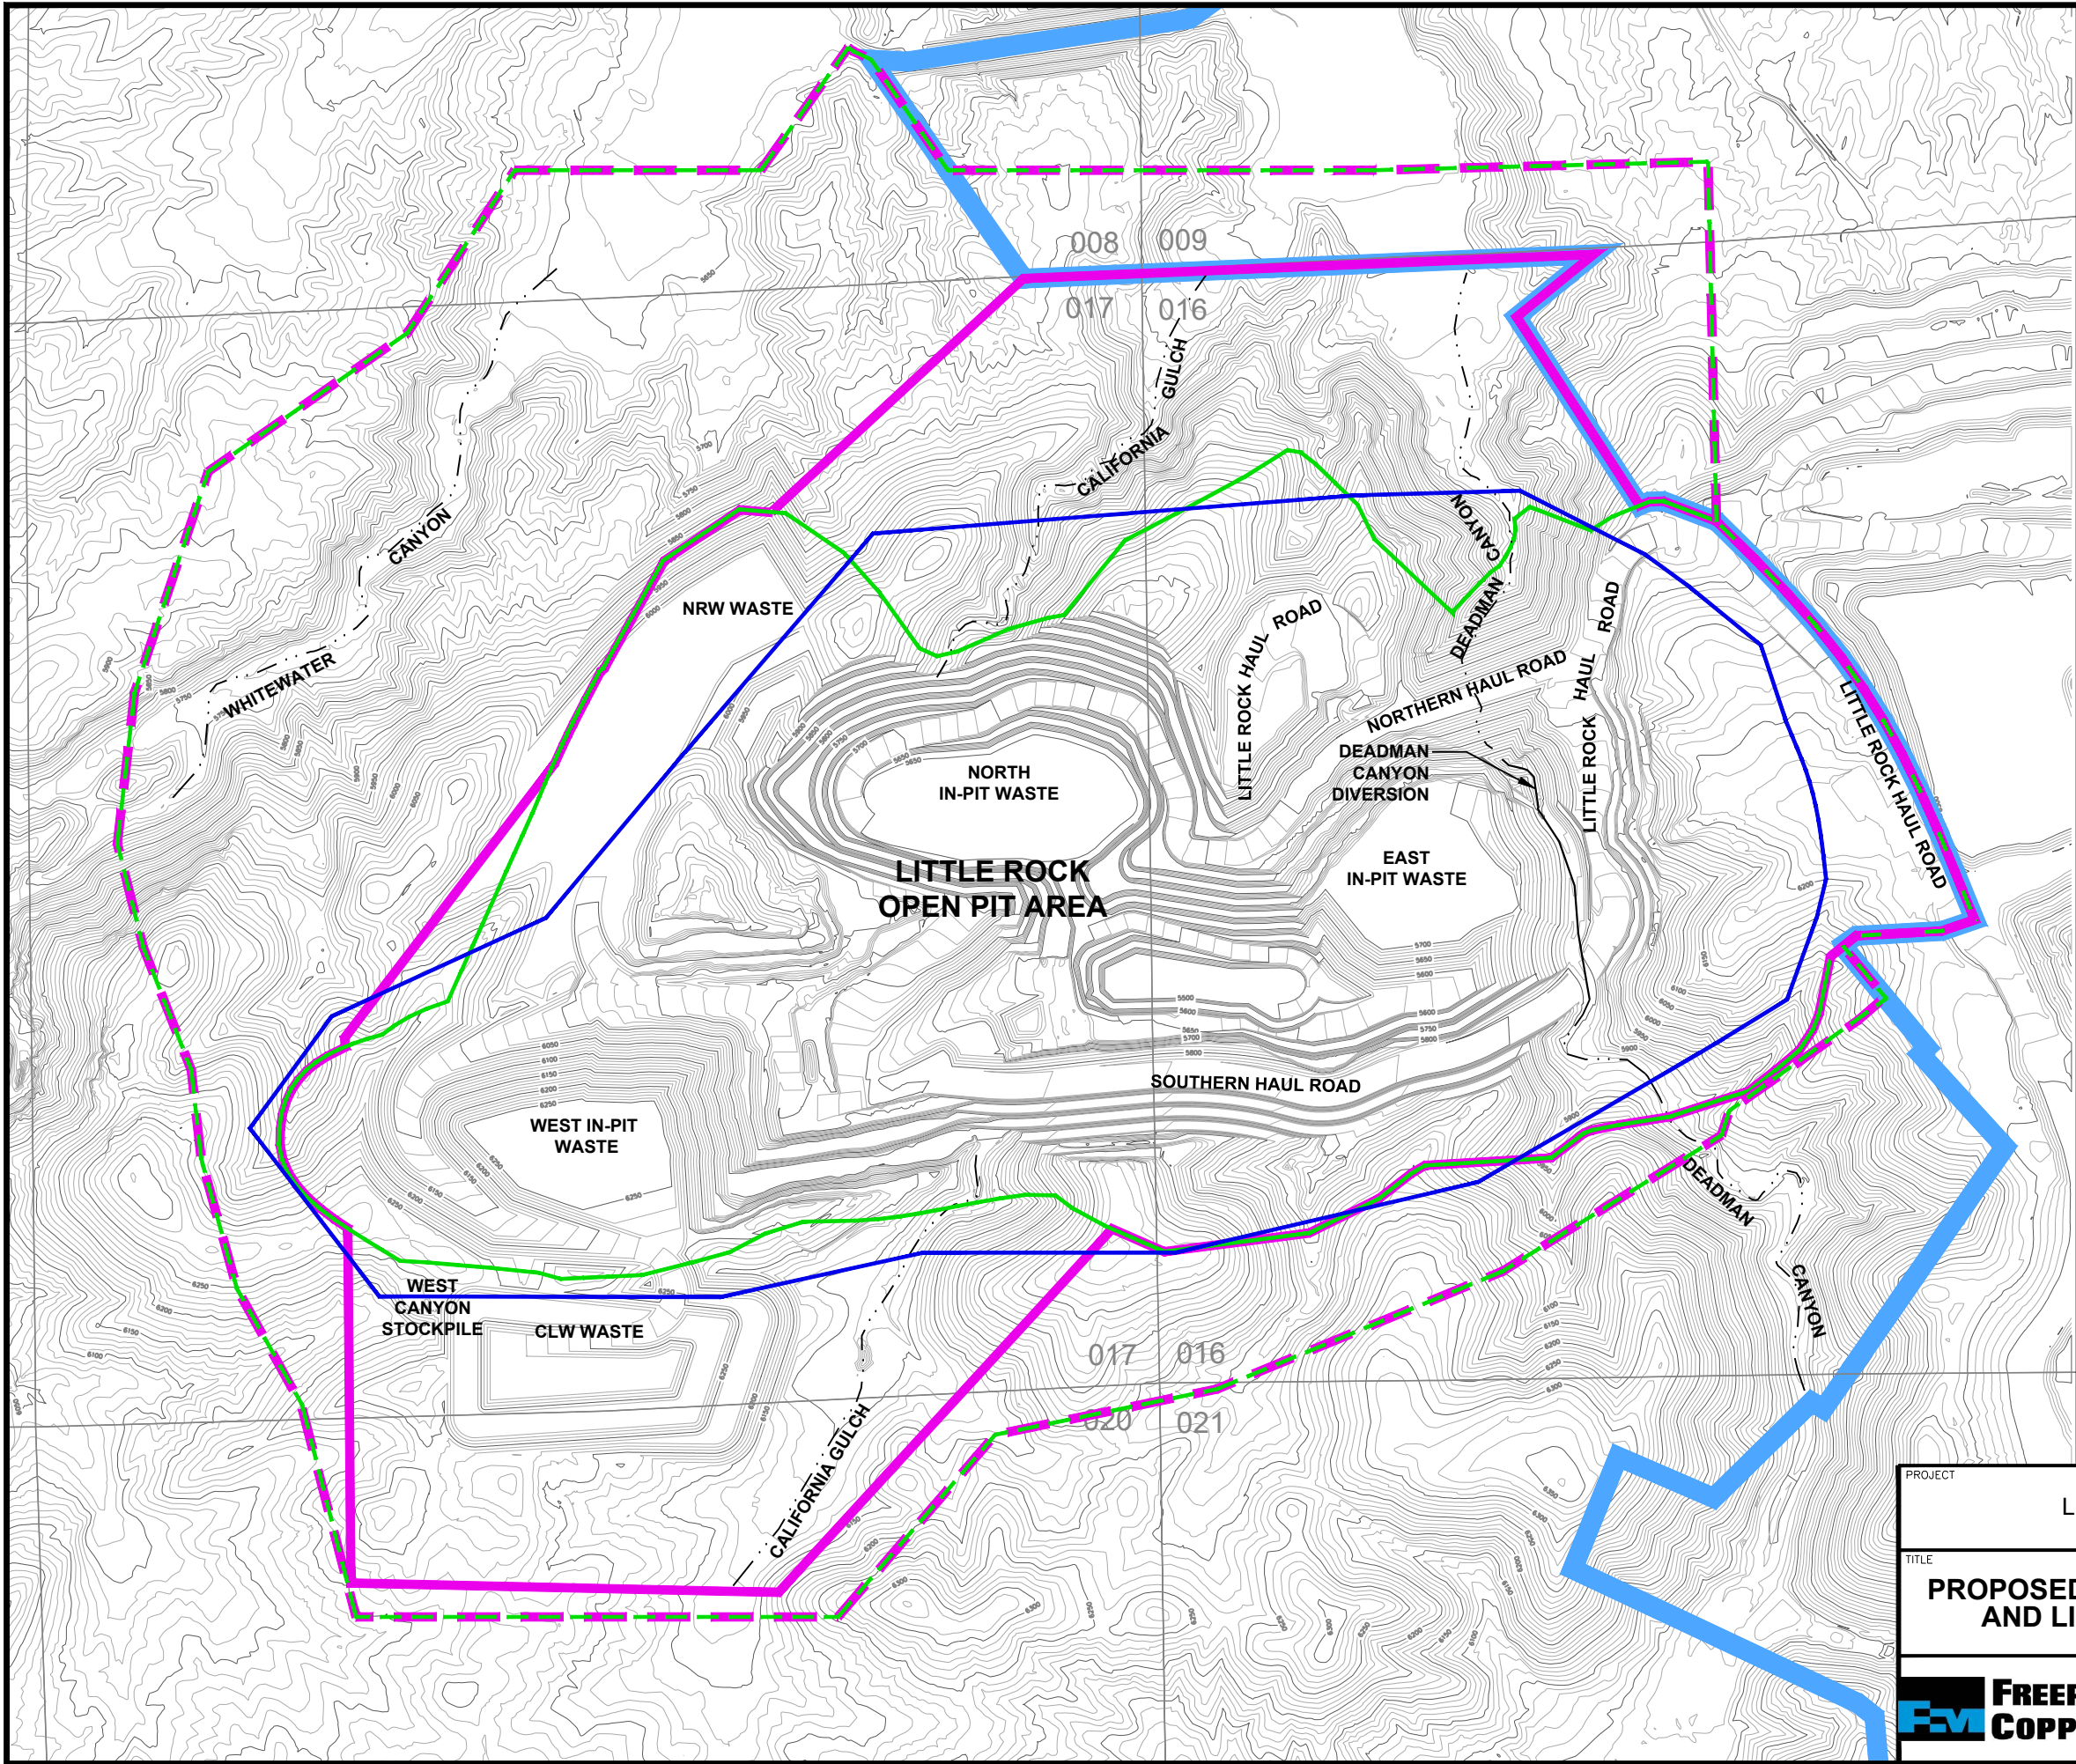


- LEGEND**
- APPROVED MINING AREA DESIGN LIMIT (PERMIT REVISION 14-1 TO MMD PERMIT GR007RE)
 - PROPOSED CHANGE TO MINING AREA DESIGN LIMIT BOUNDARY
 - PROJECTED EXTENT OF OPEN PIT AT END OF MINE LIFE
 - EXISTING LITTLE ROCK MINE PERMIT BOUNDARY
 - PROPOSED CHANGE TO LITTLE ROCK MINE PERMIT BOUNDARY
 - EXISTING TYRONE MINE PERMIT BOUNDARY⁵

- NOTES:**
- SOURCE: TOPOGRAPHIC SURFACE IS END OF YEAR 2024 PROVIDED BY FREEPORT MCMORAN TYRONE INC.
 - CONTOUR INTERVAL AT 10 FEET OUTSIDE OPEN PIT. RECLAIMED CONTOUR INTERVALS AT 10 FEET.
 - COORDINATE SYSTEM IN TYRONE LOCAL MINE.
 - SECTION LINES FROM LITTLE ROCK AREA IN WIND MOUNTAIN, NM QUAD MAP (T19S R15W SECTIONS 8,9,16,17,20 AND 21).
 - PENDING APPROVAL OF PERMIT REVISION 13-1 TO MMD PERMIT GR010RE.
 - ALL STOCKPILES WITHIN THE LITTLE ROCK MINE PERMIT AREA AT THE EOY 2024 ARE WASTE ROCK STOCKPILES CONSISTING OF PRE-CAMBRIAN GRANITE, A NON-ACID GENERATING OVERBURDEN MATERIAL, AND ARE CONDITIONALLY EXEMPT FROM THE REQUIREMENTS OF THE COPPER MINE RULE AND THE WATER QUALITY ACT DURING OPERATIONS AND AT CLOSURE.

PROJECT		FREEPORT MCMORAN TYRONE, INC. LITTLE ROCK CLOSURE/CLOSEOUT PLAN GRANT COUNTY, NEW MEXICO			
TITLE		PROPOSED CHANGES TO MINING AREA DESIGN LIMIT AND LITTLE ROCK MINE PERMIT BOUNDARIES			
PROJECT No.		20136957		FILE No. 11301155B001-3	
DESIGN	TS	05/18/20		SCALE	AS SHOWN
CADD	SIB	05/18/20		REV.	0
CHECK				FIGURE 1-3	
REVIEW					

FREEPORT-McMoRAN
COPPER & GOLD

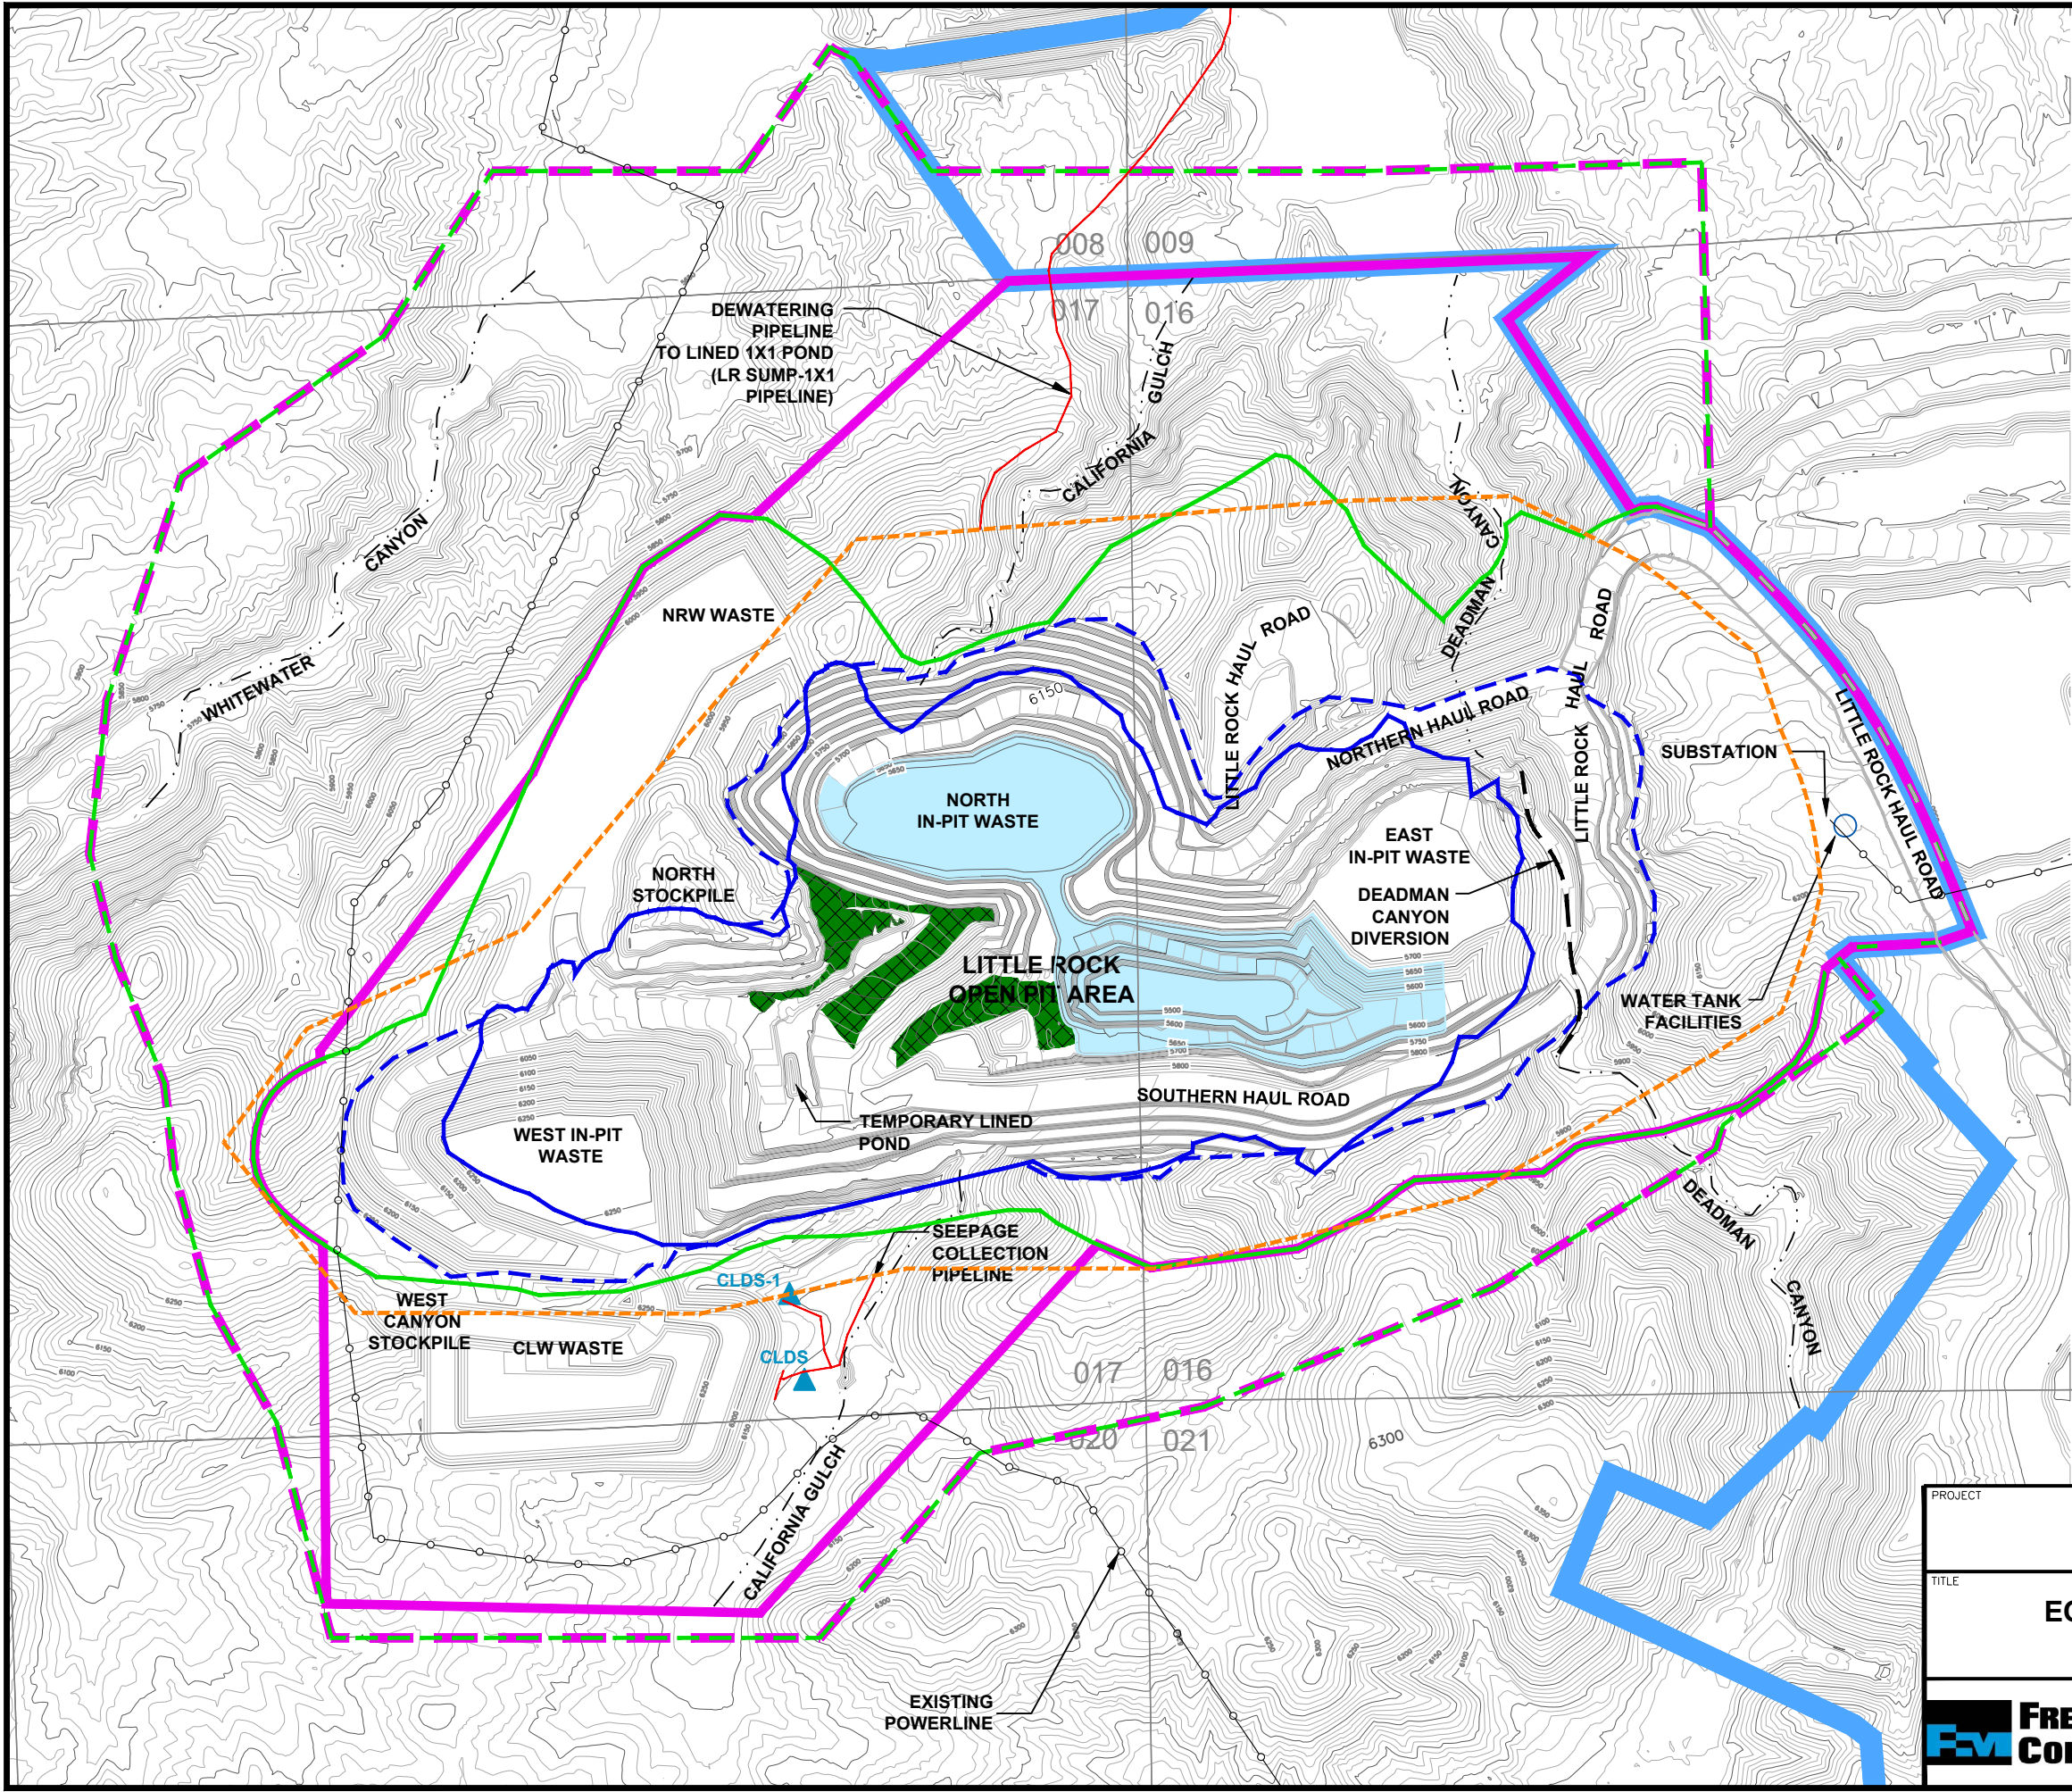

LEGEND

APPROVED MINING AREA DESIGN LIMIT
(PERMIT REVISION 14-1 TO MMD
PERMIT GR007RE)

PROPOSED CHANGE TO MINING AREA DESIGN
LIMIT BOUNDARY

EXTENT OF OPEN PIT 2019

PROJECTED EXTENT OF OPEN PIT AT EOY
2024

EXISTING LITTLE ROCK MINE PERMIT BOUNDARY

PROPOSED CHANGE TO LITTLE ROCK
MINE PERMIT BOUNDARY

EXISTING TYRONE MINE PERMIT BOUNDARY

CLDS-1


SEEPAGE COLLECTION FACILITY

POST CLOSURE PIT LAKE AREA

ACCESSIBLE FLAT AREAS

PROJECTED EXTENT OF OPEN PIT AT
END OF MINE LIFE

- NOTES:
1. SOURCE: TOPOGRAPHY FROM FREEPORT MCMORAN TYRONE, INC. EOY 2024 MINE PLAN.
 2. CONTOUR INTERVAL AT 10 FEET.
 3. COORDINATE SYSTEM IN TYRONE LOCAL MINE.
 4. SECTION LINES FROM LITTLE ROCK AREA IN WIND MOUNTAIN, NM QUAD MAP (T19S R15W SECTIONS 8,9,16,17 20 AND 21).
 5. PENDING APPROVAL OF PERMIT REVISION 13-1 TO MMD PERMIT GR010RE.
 6. ALL STOCKPILES WITHIN THE LITTLE ROCK MINE PERMIT AREA AT THE EOY 2024 ARE WASTE ROCK STOCKPILES CONSISTING OF PRE-CAMBRIAN GRANITE, A NON-ACID GENERATING OVERBURDEN MATERIAL, AND ARE CONDITIONALLY EXEMPT FROM THE REQUIREMENTS OF THE COPPER MINE RULE AND THE WATER QUALITY ACT DURING OPERATIONS AND AT CLOSURE.

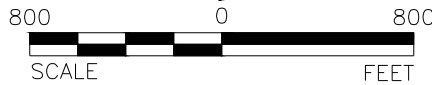

PROJECT

FREEPORT MCMORAN TYRONE, INC.
LITTLE ROCK CLOSURE/CLOSEOUT PLAN
GRANT COUNTY, NEW MEXICO


TITLE

EOY 2024 LITTLE ROCK MINE FACILITIES
AND MINE PERMIT BOUNDARIES

PROJECT No. 20136957
DESIGN TS 05/18/20
CADD SIB 05/18/20
CHECK
REVIEW

FILE No. 11301155B002-1
SCALE AS SHOWN
REV. 0

FIGURE 2-1

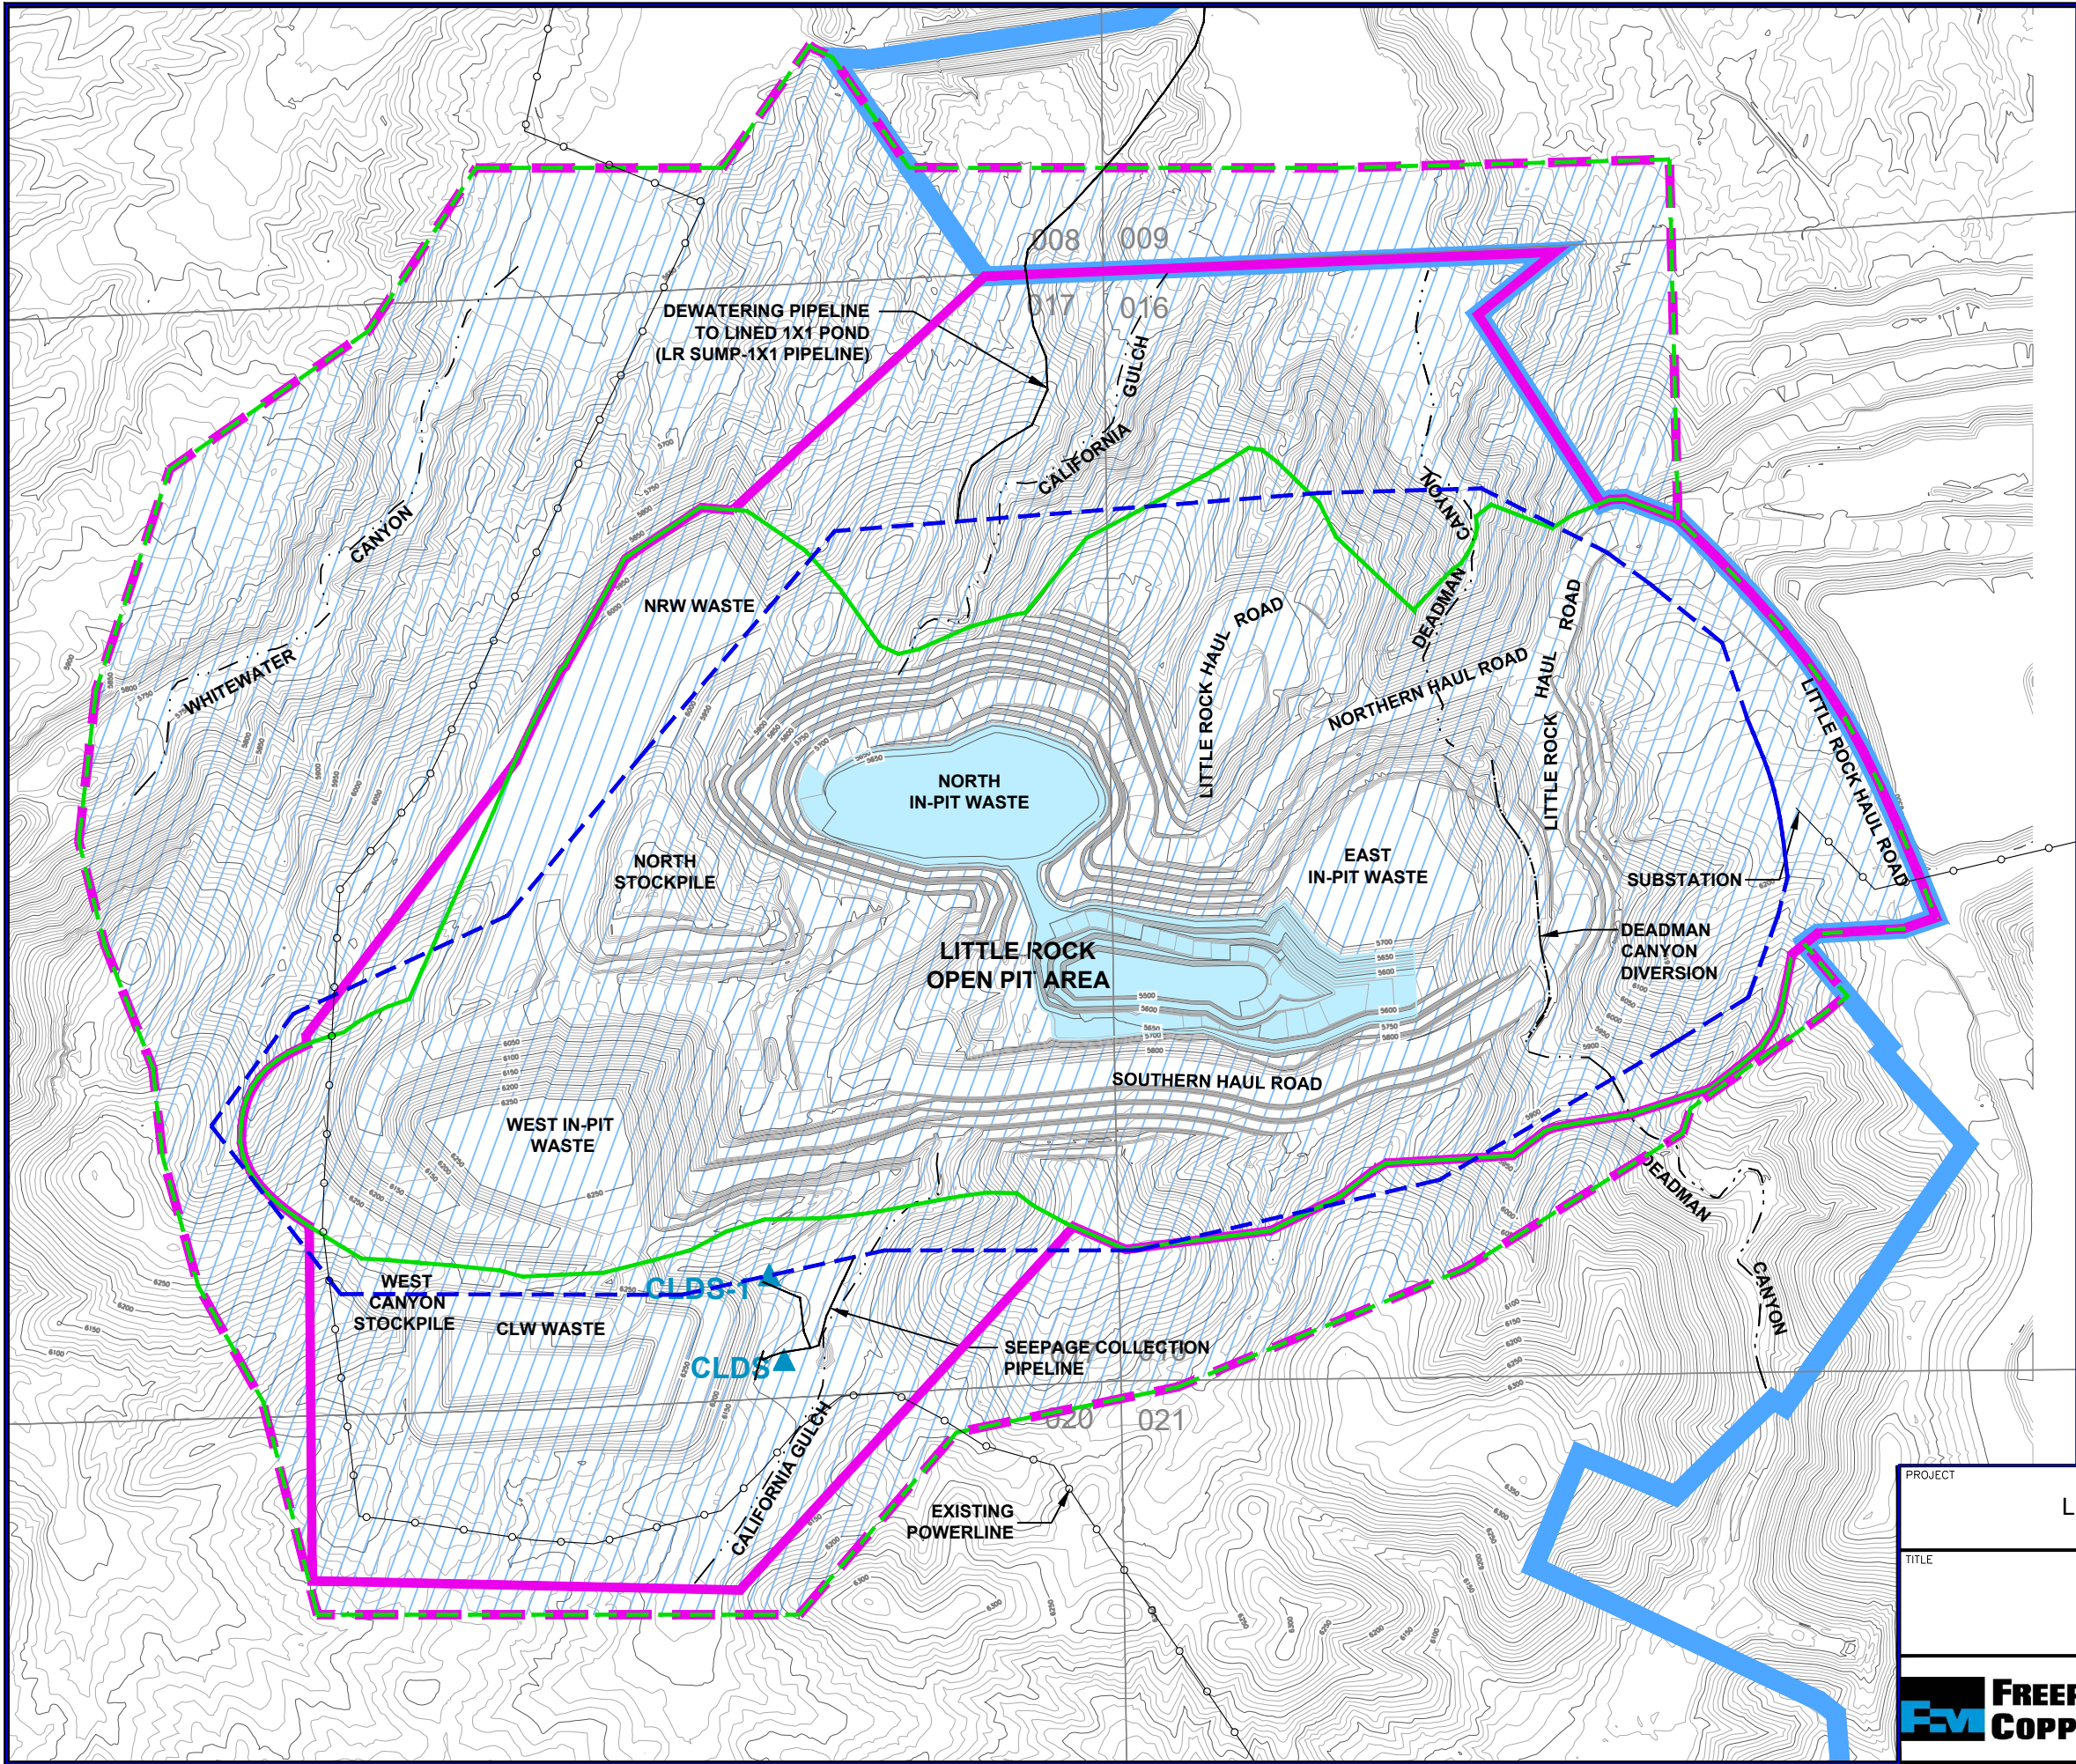

LEGEND

APPROVED MINING AREA DESIGN LIMIT
(PERMIT REVISION 14-1 TO MMD
PERMIT GR007RE)

PROPOSED CHANGE TO MINING AREA DESIGN
LIMIT BOUNDARY

PROJECTED EXTENT OF OPEN PIT AT
END OF MINE LIFE

EXISTING LITTLE ROCK MINE PERMIT BOUNDARY

PROPOSED CHANGE TO LITTLE ROCK
MINE PERMIT BOUNDARY

EXISTING TYRONE MINE PERMIT BOUNDARY


PROPOSED WILDLIFE HABITAT POST MINING
LAND USE AREA

CLDS-1

SEEPAGE COLLECTION FACILITY

POST CLOSURE PIT LAKE AREA

- NOTES:
1. SOURCE: TOPOGRAPHY FROM FMI EOY 2024 MINE PLAN.
 2. CONTOUR INTERVAL AT 10 FEET
 3. COORDINATE SYSTEM IN TYRONE LOCAL MINE.
 4. SECTION LINES FROM LITTLE ROCK AREA IN WIND MOUNTAIN, NM QUAD MAP (T19S R15W SECTIONS 8,9,16,17,20 AND 21)
 5. PENDING APPROVAL OF PERMIT REVISION 13-1 TO MMD PERMIT GR010RE.
 6. ALL STOCKPILES WITHIN THE LITTLE ROCK MINE PERMIT AREA AT THE EOY 2024 ARE WASTE ROCK STOCKPILES CONSISTING OF PRE-CAMBRIAN GRANITE, A NON-ACID GENERATING OVERBURDEN MATERIAL, AND ARE CONDITIONALLY EXEMPT FROM THE REQUIREMENTS OF THE COPPER MINE RULE AND THE WATER QUALITY ACT DURING OPERATIONS AND AT CLOSURE.
 7. DEADMAN CANYON DIVERSION WILL BE CONSTRUCTED AS PART OF RECLAMATION.

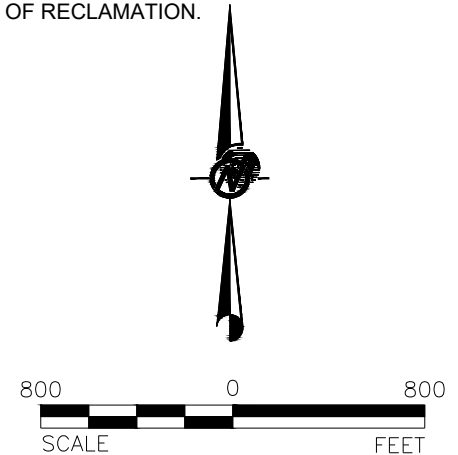

PROJECT

FREEPORT MCMORAN TYRONE, INC.
LITTLE ROCK CLOSURE/CLOSEOUT PLAN
GRANT COUNTY, NEW MEXICO


TITLE

PROPOSED WILDLIFE HABITAT
POST MINE LAND USE AREA

PROJECT No. 20136957
DESIGN TS 05/18/20
CADD SIB 05/18/20
CHECK
REVIEW

FILE No. 11301155B007-1
SCALE AS SHOWN
REV. 0

FIGURE 6-1

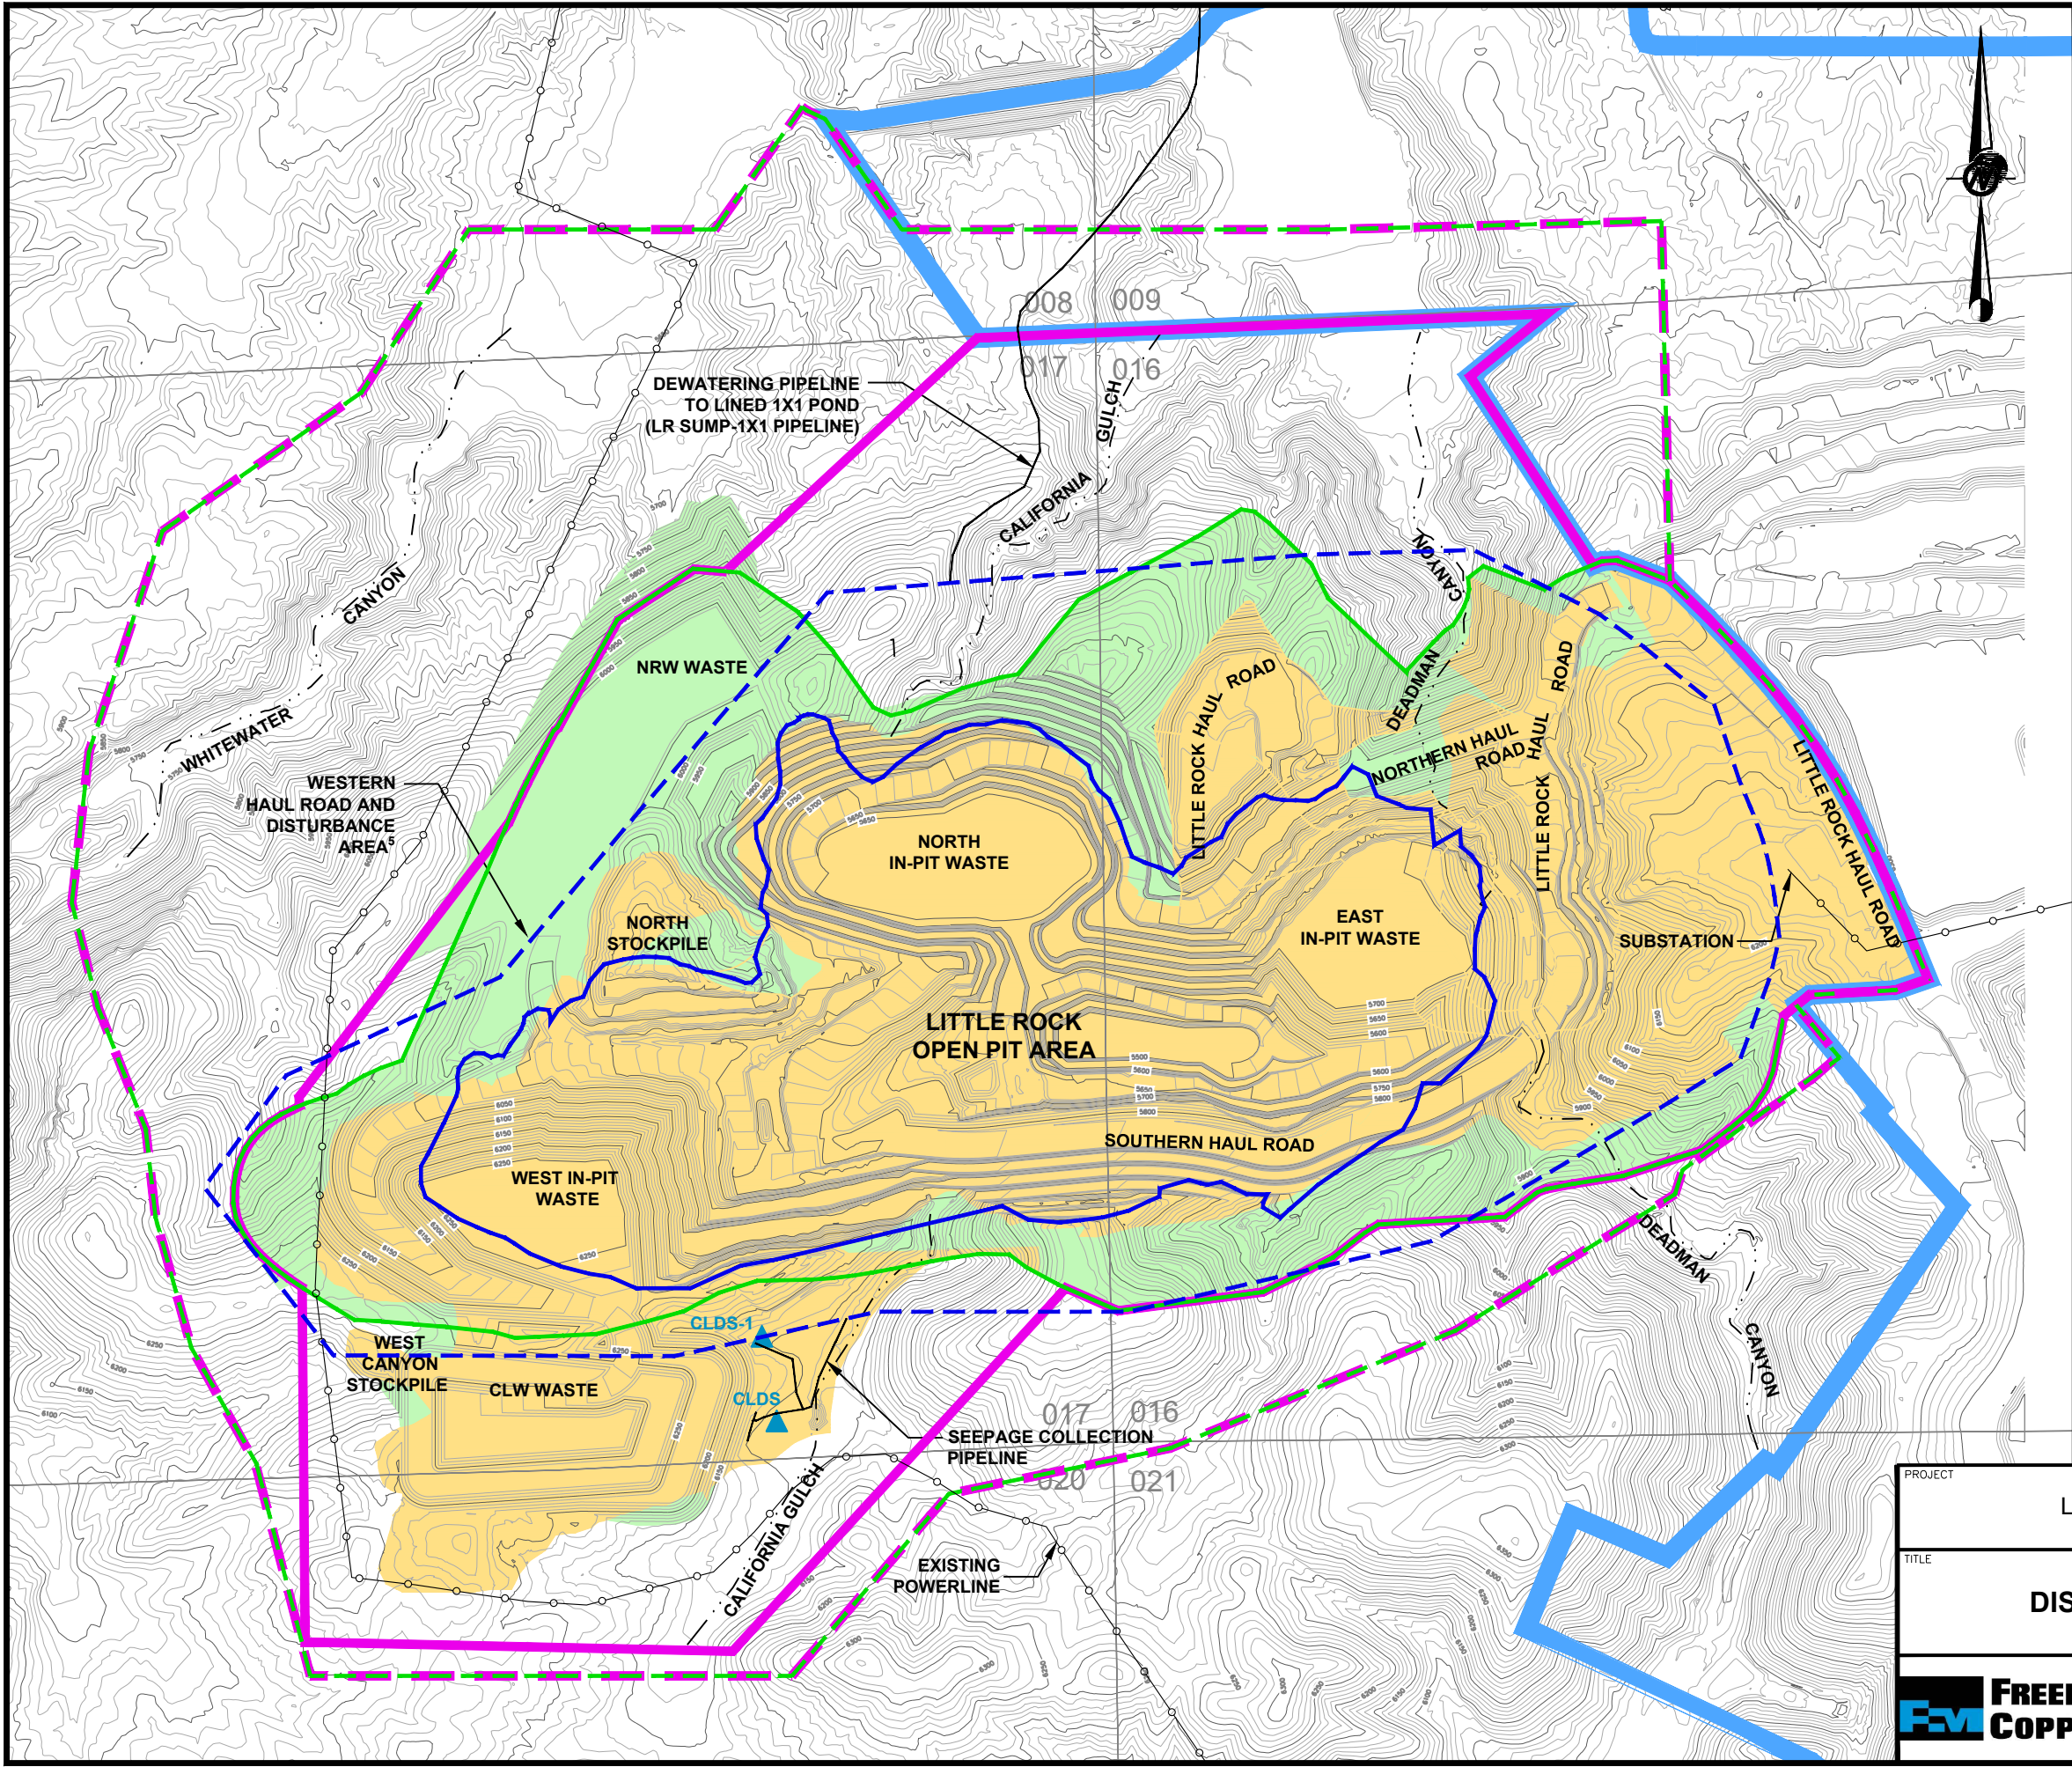

LEGEND

APPROVED MINING AREA DESIGN LIMIT
(PERMIT REVISION 14-1 TO MMD
PERMIT GR007RE)

PROPOSED CHANGE TO MINING AREA
DESIGN LIMIT

EXTENT OF OPEN PIT 2019

PROJECTED EXTENT OF OPEN PIT AT
END OF MINE LIFE

EXISTING LITTLE ROCK MINE PERMIT BOUNDARY

PROPOSED CHANGE TO LITTLE ROCK
MINE PERMIT BOUNDARY

EXISTING TYRONE MINE PERMIT BOUNDARY⁵

EXISTING UNIT AT EOY 2024 (EARLIER, EXISTING,
AND APPROVED DISTURBANCE)

NEW UNIT AT EOY 2024 (INCLUDES NEW
DISTURBANCES OUTSIDE THE CURRENT MINING
AREA DESIGN LIMIT AND NEW DISTURBANCES
IDENTIFIED IN PERMIT REVISION 14-1 TO MMD
PERMIT GR007RE)

CLDS-1

SEEPAGE COLLECTION FACILITY

- NOTES:
1. SOURCE: TOPOGRAPHY FROM FMI EOY 2024 MINE PLAN.
 2. CONTOUR INTERVAL AT 10 FEET
 3. COORDINATE SYSTEM IN TYRONE LOCAL MINE.
 4. SECTION LINES FROM LITTLE ROCK AREA IN WIND MOUNTAIN, NM QUAD MAP (T19S R15W SECTIONS 8,9,16,17,20 AND 21).
 5. WESTERN HAUL ROAD AND DISTURBANCE AREA APPROVED IN PERMIT REVISION 14-1 TO MMD PERMIT GR007RE BUT NEVER CONSTRUCTED.
 6. PENDING APPROVAL OF PERMIT REVISION 13-1 TO MMD PERMIT GR010RE.
 7. ALL STOCKPILES WITHIN THE LITTLE ROCK MINE PERMIT AREA AT THE EOY 2024 ARE WASTE ROCK STOCKPILES CONSISTING OF PRE-CAMBRIAN GRANITE, A NON-ACID GENERATING OVERBURDEN MATERIAL, AND ARE CONDITIONALLY EXEMPT FROM THE REQUIREMENTS OF THE COPPER MINE RULE AND THE WATER QUALITY ACT DURING OPERATIONS AND AT CLOSURE.

PROJECT

FREEPORT MCMORAN TYRONE, INC.
LITTLE ROCK CLOSURE/CLOSEOUT PLAN
GRANT COUNTY, NEW MEXICO

TITLE

DISTURBANCE AREAS AT THE EOY 2024

PROJECT No.

20136957

FILE No.

11301155B007-2

DESIGN

TS

05/18/20

CADD

SIB

05/18/20

CHECK

REVIEW

SCALE

AS SHOWN

REV.

0

FIGURE 6-2

FREEPORT-McMoRAN

COPPER & GOLD