


**CAUTION** - THIS PROJECT REQUIRES CONSTRUCTION WORK IN, AROUND, AND OVER HAZARDOUS AND UNPROTECTED MINE SHAFTS, STOPES, ADITS, HIGHWALLS AND OTHER FEATURES WHICH MAY BE UNSTABLE. THE CONTRACTOR SHALL BE RESPONSIBLE FOR THOROUGHLY INVESTIGATING THE SITE CONDITIONS AND SCHEDULING EQUIPMENT, EQUIPMENT OPERATORS, OPERATIONS, PERSONNEL AND SAFETY PROCEDURES TO PREVENT ACCIDENTS AND INJURIES.

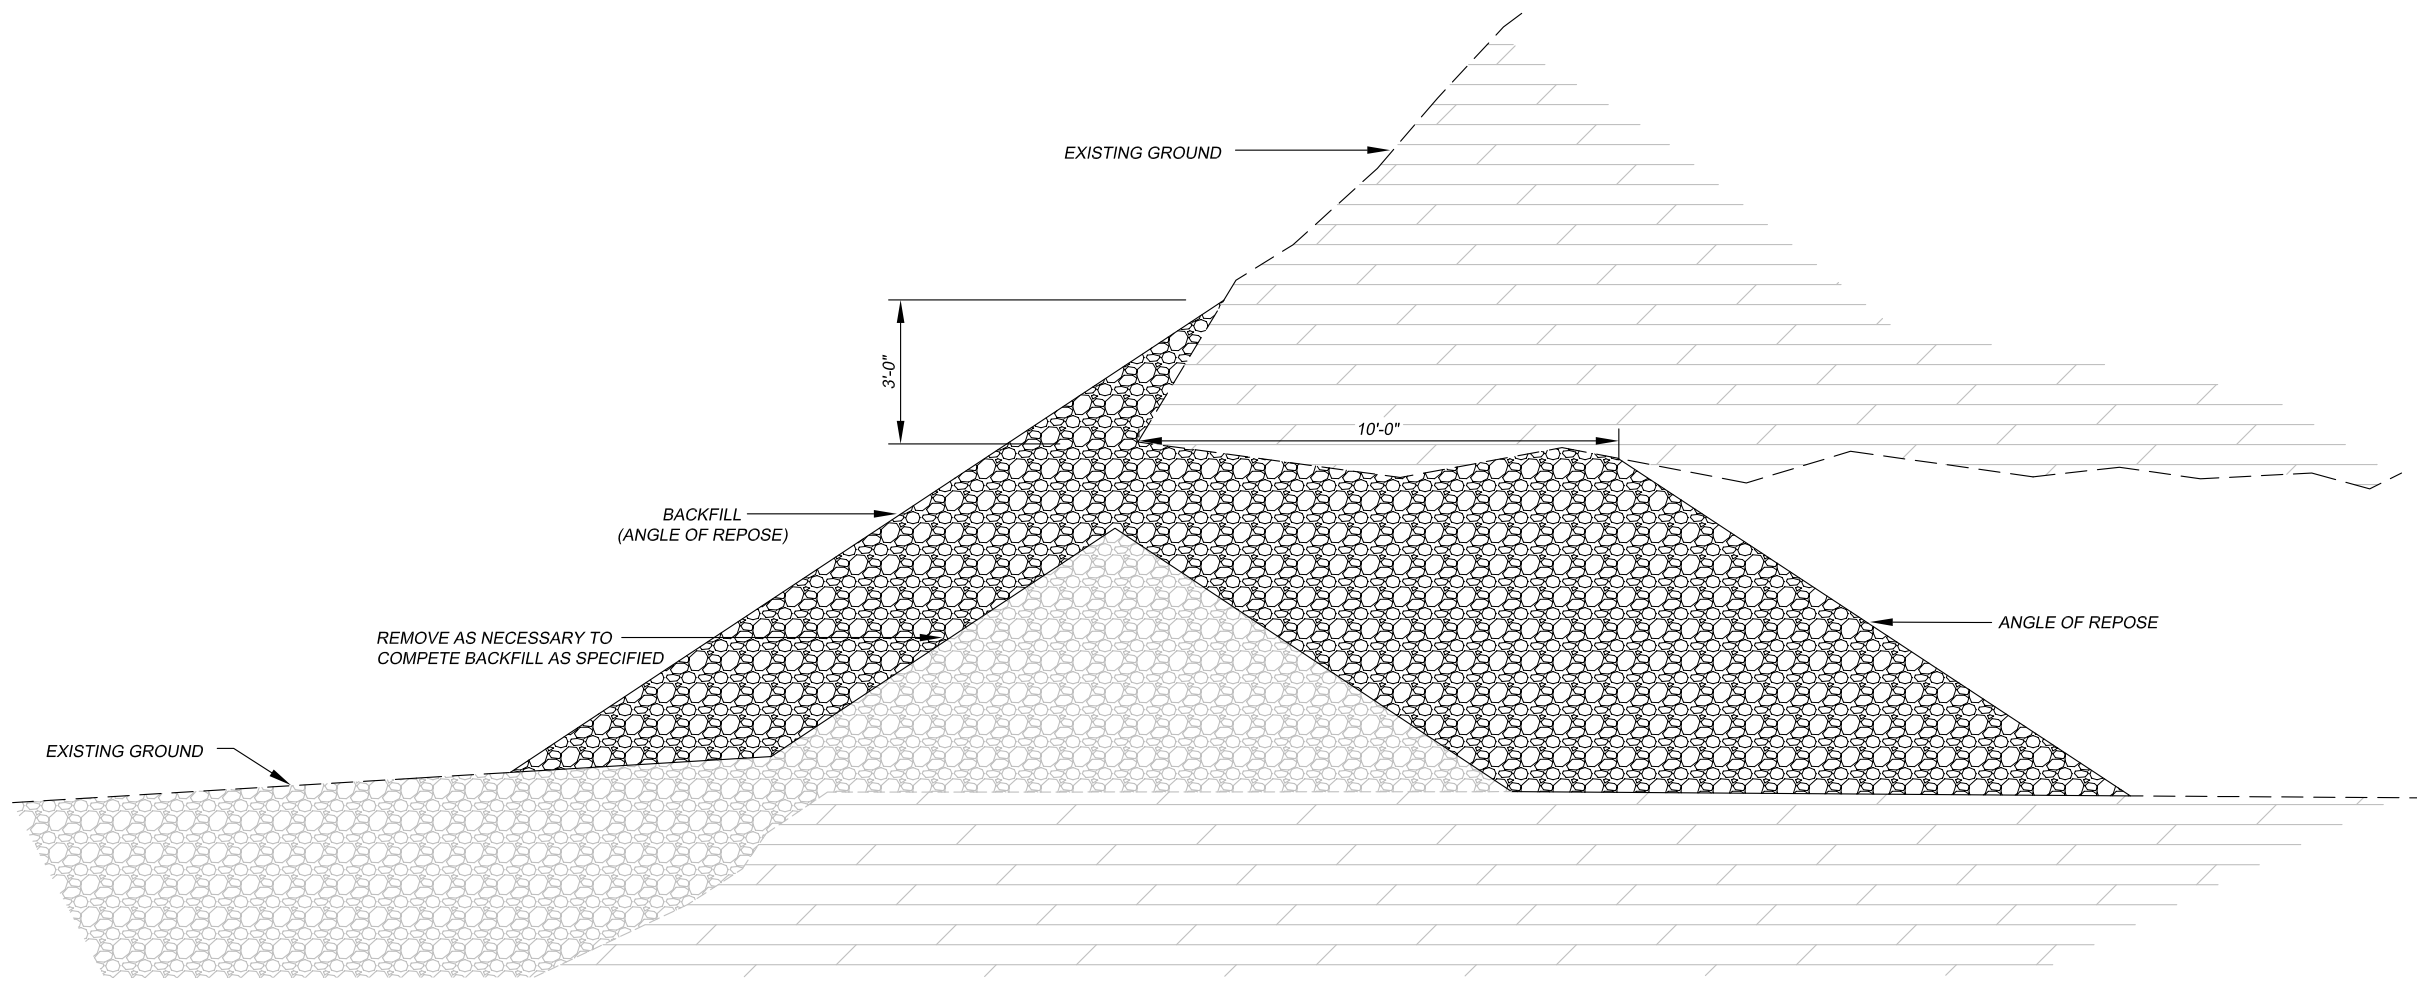

**TYPICAL ADIT BACKFILL**

**GENERAL NOTES:**  
 1. THIS DRAWING SHOWS THE GENERAL SHAPE AND APPROXIMATE PROFILE OF A TYPICAL ADIT. USE THE DRAWING AS A GUIDE FOR FIELD LAYOUT OF THE CLOSURE. FIELD VERIFY DIMENSIONS PRIOR TO CONSTRUCTION.

<b>ABANDONED MINE LAND PROGRAM</b>		
<b>MINING AND MINERALS DIVISION</b>		
<small>ENERGY, MINERALS AND NATURAL RESOURCES DEPARTMENT</small>		
SCALE: $\frac{1}{4}''=1'-0''$		DRAWN BY: <b>JTG</b>
DATE: DEC. 10, 2012		REVISED:
<b>TYPICAL ADIT BACKFILL</b>		
Cleveland Mine Safeguard Project	DRAWING NUMBER:	<b>FIGURE 14</b>