


GENERAL NOTES:

1. THE SHAPE AND DIMENSIONS SHOWN FOR THE EXISTING ADIT OPENING ARE APPROXIMATE.
2. FILL MATERIAL SHALL BE TAKEN FROM AN AREA AS DESIGNATED BY THE PROJECT MANAGER.
3. THE FINISH GRADE ON THE OUTSIDE SHALL HAVE POSITIVE DRAINAGE AWAY FROM THE ADIT.

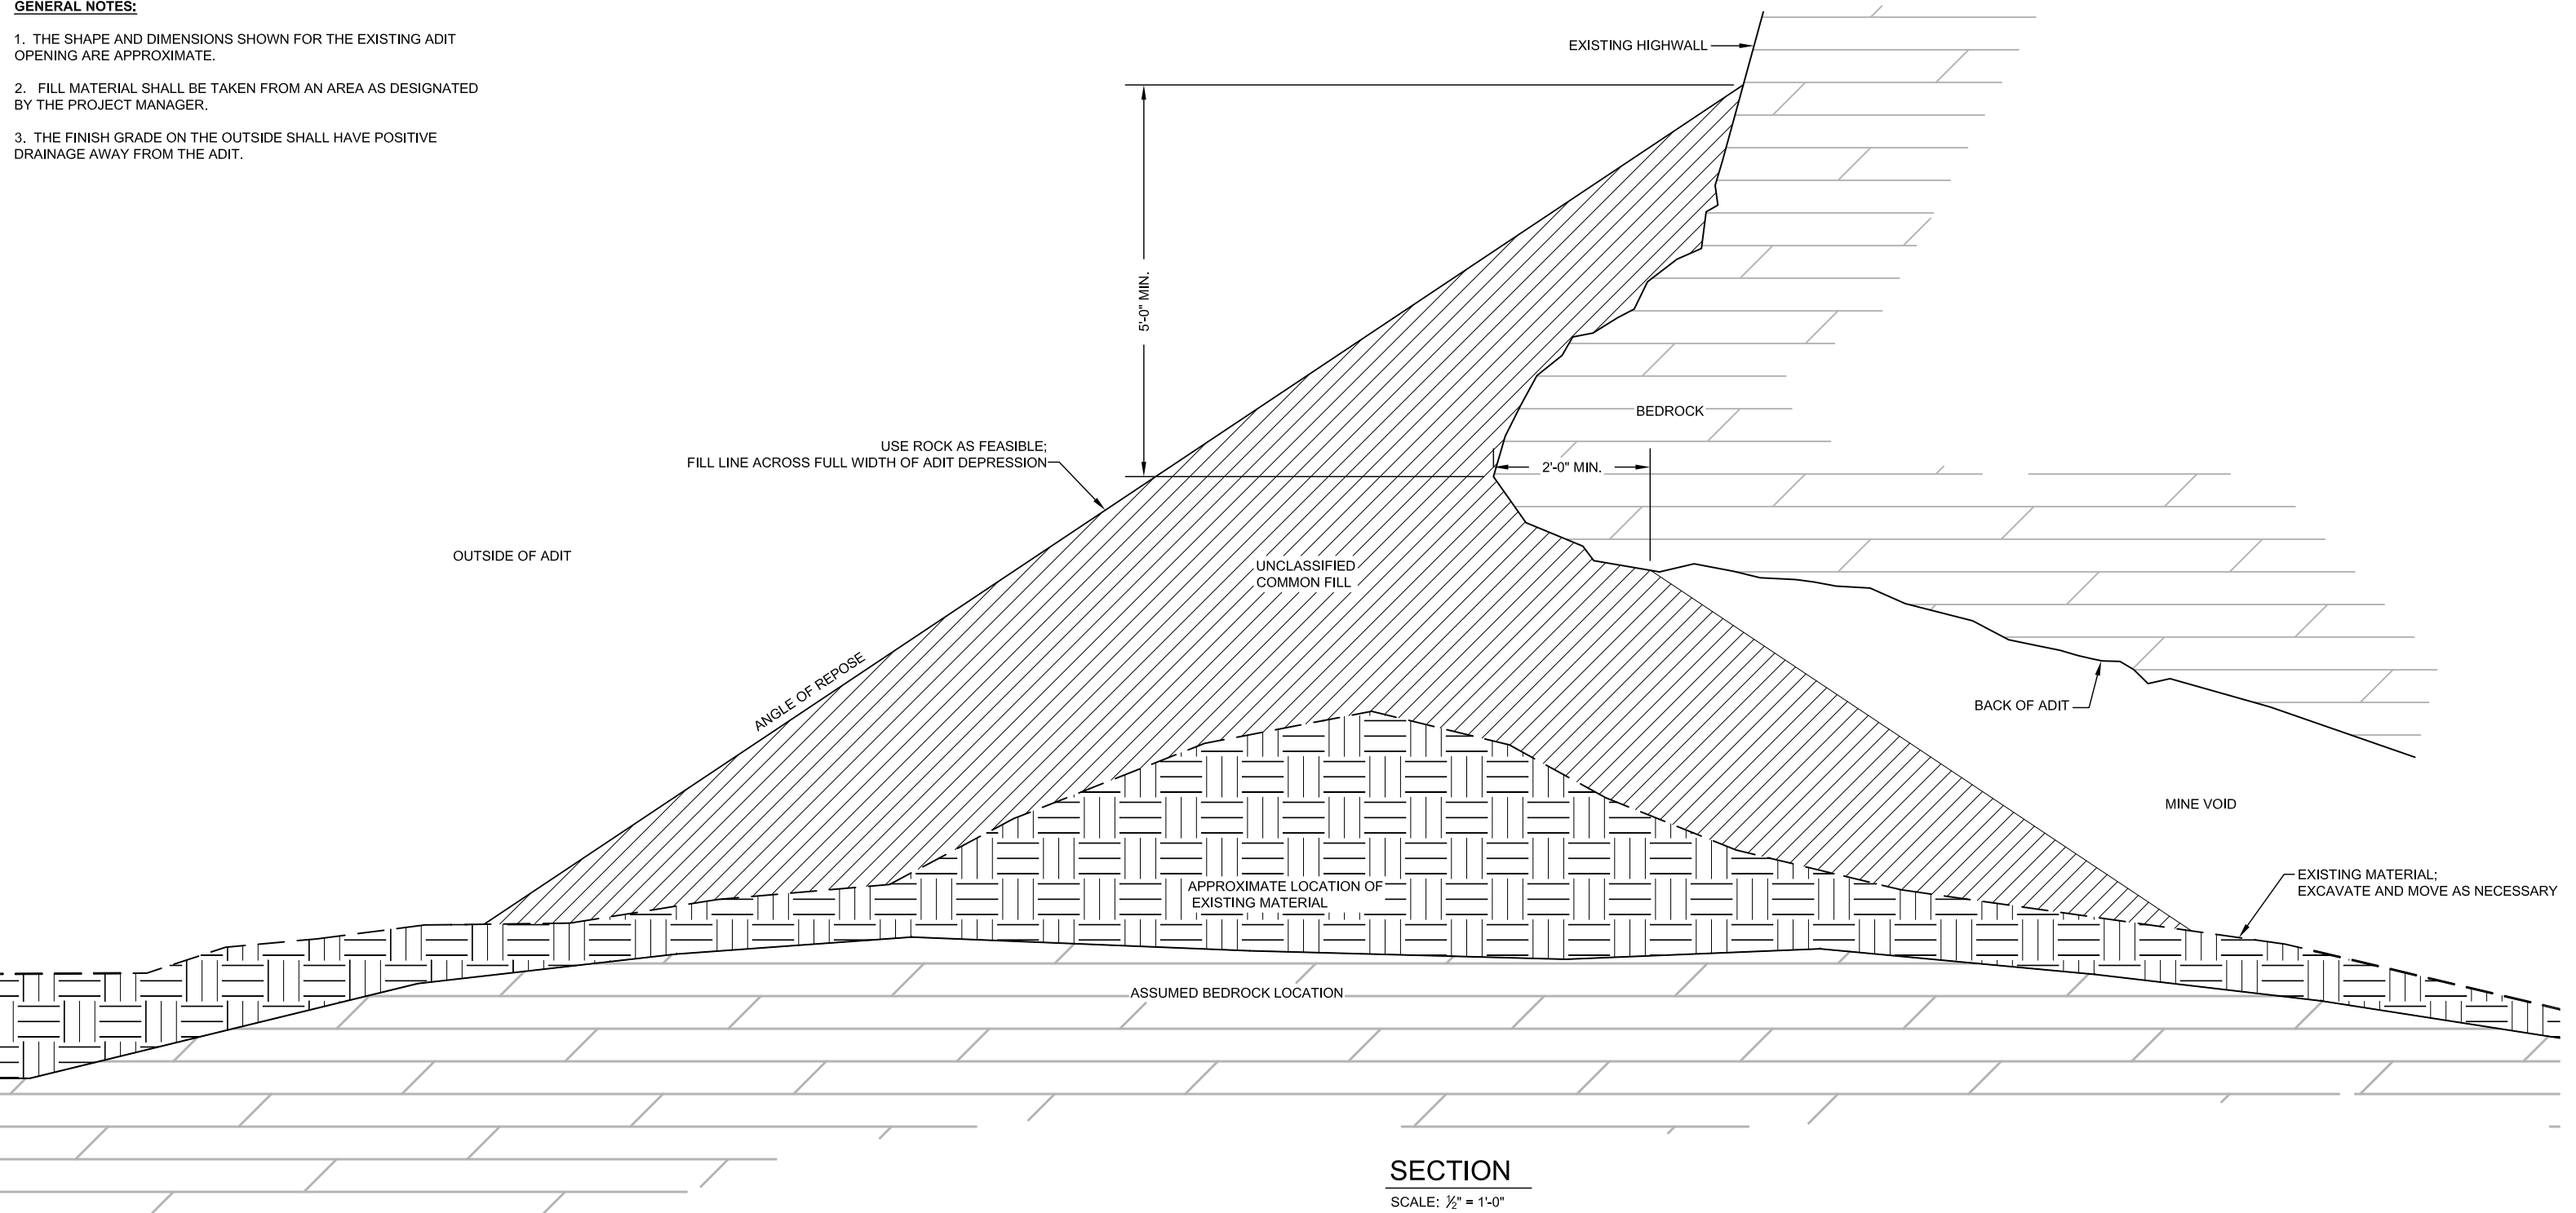

CAUTION - THIS PROJECT REQUIRES CONSTRUCTION WORK IN, AROUND, AND OVER HAZARDOUS AND UNPROTECTED MINE SHAFTS, STOPS, ADITS, AND OTHER OPENINGS WHICH MAY BE OPEN TO THE SURFACE OR HIDDEN FROM VIEW BY TRASH, DEBRIS, OR THIN AND UNSTABLE LAYERS OF SURFACE MATERIALS OR ROCK. THE CONSTRUCTOR SHALL BE RESPONSIBLE FOR THOROUGHLY INVESTIGATING THE SITE CONDITIONS AND SCHEDULING EQUIPMENT, EQUIPMENT OPERATIONS, PERSONNEL AND SAFETY PROCEDURES TO PREVENT ACCIDENTS AND INJURIES.

ABANDONED MINE LAND PROGRAM MINING AND MINERALS DIVISION NEW MEXICO ENERGY, MINERALS, AND NATURAL RESOURCES DEPARTMENT			
SCALE: 1/2" = 1'-0" DATE: 10/6/2014	VARIOUS LOCATIONS TYPICAL ADIT BACKFILL		
FILE:	CERRILLOS CENTRAL/BONANZA CREEK MINE SAFEGUARD - PH.III		FIGURE: 17