
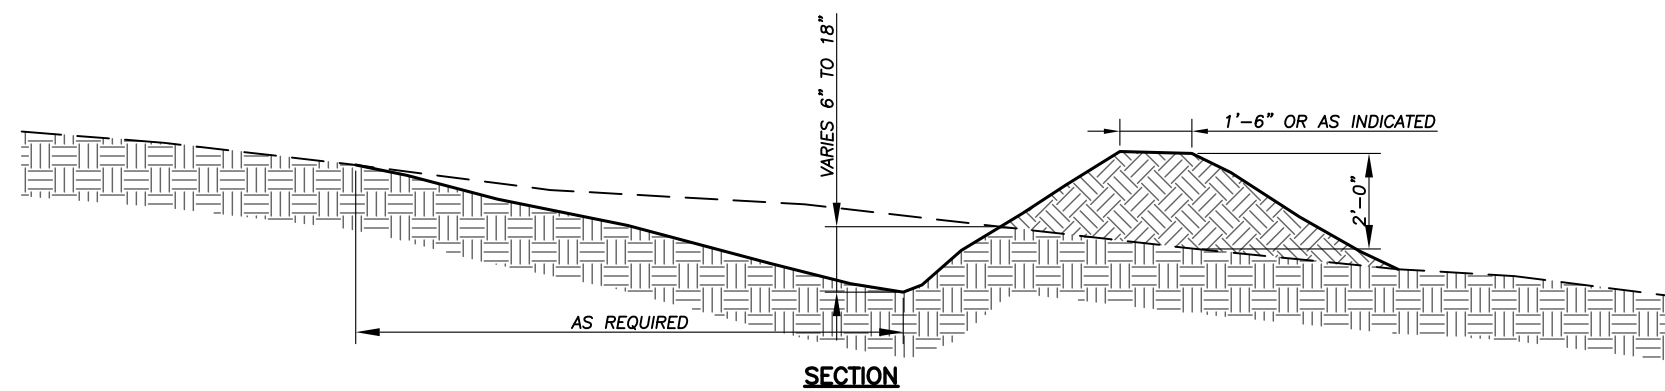


TYPICAL

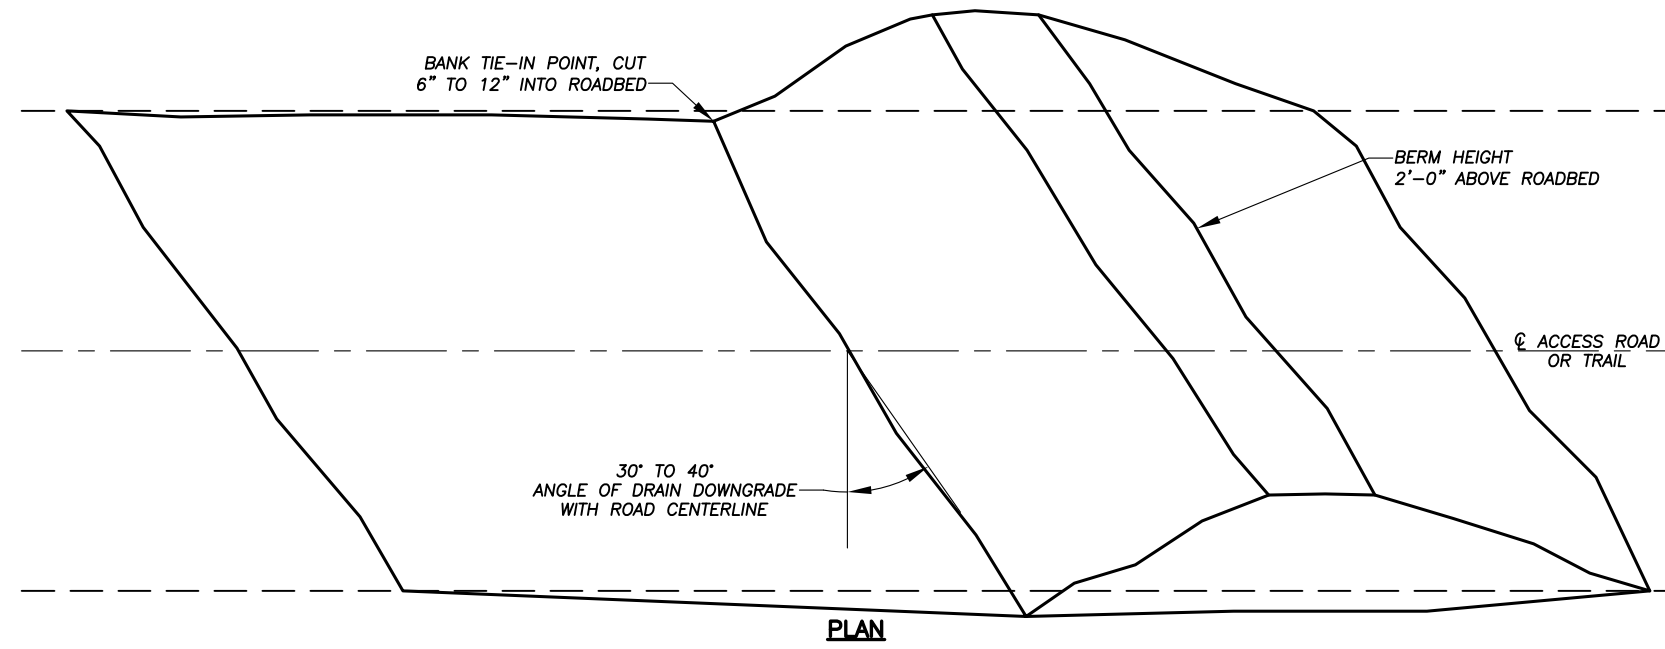

MAXIMUM DISTANCE BETWEEN WATERBARS ON ROADS				
EROSION HAZARD RATING OF SURFACE	ROAD GRADIENT (%)			
	10% OR LESS	11 - 25%	26 - 50%	OVER 50%
EXTREMELY HIGH	100'	75'	50'	50'
HIGH	150'	100'	75'	50'
MODERATE	200'	150'	100'	75'
LOW	300'	200'	150'	100'

NOTE: THIS TABLE INDICATES THE MAXIMUM DISTANCE BETWEEN WATERBARS; WHEN IN DOUBT OR AS DIRECTED BY THE PROJECT MANAGER, REDUCE THE SPACING. THE PROJECT MANAGER WILL DETERMINE EROSION HAZARD RATINGS AT EACH SITE.

GENERAL NOTES:

1. CLOSE TEMPORARY ACCESS ROADS FOLLOWING THE NEED FOR CONSTRUCTION ACCESS. REGRADE CLOSED ROADS TO OUTSLOPE AT FOUR TO EIGHT PERCENT, INCREASING THE OUTSLOPING PITCH AS THE ROAD GRADE INCREASES. REMOVE ANY DITCHES OR BERMS ALONG THE OUTSIDE EDGES OF THE ROAD.
2. EXTEND EACH WATERBAR TO THE CUT BANK TO INTERCEPT ALL DITCH FLOW AND EXTEND BEYOND THE SHOULDER OF THE ROAD. SKEW THE EXCAVATED WATERBAR WITH THE EXCAVATED MATERIAL BERMED ON THE DOWNHILL GRADE OF THE ROAD AS SHOWN.
3. SITE THE WATERBARS TO DISCHARGE ONTO A STABLE SLOPE PROTECTED BY VEGETATION OR ROCK. WHERE DIRECTED BY THE PROJECT MANAGER, PLACE AT LEAST ONE-THIRD CUBIC YARD OF NATIVE STONE AT THE DISCHARGE POINT.
4. LOCATE WATERBARS TO AVOID DRAINAGE ONTO HISTORIC STRUCTURES.
5. UNLESS LOCATED ON ROADS TO BE PERMANENTLY CLOSED, WATERBARS SHALL BE PASSABLE WITH A FOUR-WHEEL DRIVE VEHICLE.

ABANDONED MINE LAND PROGRAM	
MINING AND MINERALS DIVISION	
ENERGY, MINERALS AND NATURAL RESOURCES DEPARTMENT	
SCALE: NOT TO SCALE	DRAWN BY: JAK
DATE: DEC. 4, 2012	REVISED:
WATERBAR DETAILS	
SUGARITE GOB RECLAMATION PROJECT - PH. VIII	
DRAWING NUMBER: FIGURE 6	

CROSS_DRAIN.DWG PLOT SCALE 1 = 48