



TASK THREE REPORT: APPENDIX - FINAL DRAFT







# **TABLE OF CONTENTS**

Appendix A Funding Partners

Appendix B Implementation Partners

Appendix C Parcel Ownership/Maps

Appendix D Stakeholders Listings

Appendix E Technical Memorandum: Madrid Coal Waste Characterization

Appendix F Miscellaneous

| Organization                                                      | Role or Jurisdiction                                    | Funding   |
|-------------------------------------------------------------------|---------------------------------------------------------|---|
|                                                                   |                                                         |   |
| Abandoned Mine Land Program                                       | Mining Hazards and Impacts                              | Federal, capital implementation funding                                                                       |
| Santa Fe County                                                   | Open Space/Public Works<br>Planning/Land Use            |   |
| State Agencies                                                    |                                                         |   |
| DFA- Local Government Division                                    | Small Community Infrastructure                          | Community Development Block Grants                                                                            |
| Surface Water Bureau                                              | Clean Water Act                                         | Clean Water Act 319(h) grants<br>River Ecosystem Restoration Initiative                                       |
| NM Department of Transportation                                   | Highway 14 ROW                                          | STIP funding                                                                                                  |
| Drinking Water Bureau                                             | Water System infrastructure                             | Drinking Water Revolving Loan Fund                                                                            |
| OĐN                                                               |                                                         |   |
| Galisteo Watershed Partnership                                    | Watershed restoration                                   | Grant Management                                                                                              |
| Rails to Trails Conservancy                                       | Railway conversion to Trail                             | Technical Assistance                                                                                          |
| Quivira Coalition                                                 | Watershed restoration                                   | Grant Management                                                                                              |
| Earth Works Institute                                             | Ecological restoration                                  | Grant management                                                                                              |
| Santa Fe Botanical Garden                                         | Manages the Ortiz Mountain<br>Educational Preserve      | Grant Management<br>Open Space partner                                                                        |
| Federal Agencies                                                  |                                                         | •   |
| National Park Service                                             | Historic Preservation<br>Outdoor Recreation Initiatives | <u>Preserve America</u><br><u>Land and Water Conservation Fund</u>                                            |
|                                                                   |                                                         | Rivers, Trails and Conservation Assistance                                                                    |
| USDA Cooperative State Research, Education, and Extension Service | Food Security                                           | Community Food Projects Competitive Grants Program                                                            |
| USDE Natural Resource Conservation<br>Service                     | Watershed Restoration                                   | Watershed Protection and Flood Prevention Program Emergency Watershed Protection                              |
| Office of Surface Mining                                          | Mining Hazards and Impacts                              | State AMLP grants                                                                                             |
| Environmental protection Agency                                   | Watershed Restoration                                   | Five Star Restoration Program                                                                                 |
| Federal Highway Administration                                    | Historic preservation,<br>Rails to trails conversion    | National Scenic Byways Program Recreational Trails Program National Transportation Enhancements Clearinghouse |
| US Army Corps of Engineers                                        | Flood Control                                           | Small Flood Damage Reduction Projects                                                                         |

# Δ\_΄

# PUBLIC PROJECT REVOLVING LOAN FUND NEW MEXICO FINANCE AUTHORITY

#### **PROGRAM PURPOSE:**

The NMFA's flagship program is a unique revolving loan fund known as the Public Project Revolving Fund (PPRF). The PPRF funds infrastructure and capital equipment projects with low-cost and low-interest rate loans to local government entities.

| AT A GLA                                                                | NCE                                                                                |
|-------------------------------------------------------------------------|------------------------------------------------------------------------------------|
| Fund Availability                                                       |                                                                                    |
| Total program funds available: The NMFA bond                            | l funds the PPRF program and has an                                                |
| estimated capacity of \$1.2 billion.                                    |                                                                                    |
| There is no maximum or minimum amout that m                             | nay be awarded.                                                                    |
| Eligibility                                                             | Type of Aid Grant Cooperative Agreement Service Contract Loan Technical Assistance |
| Deadline to Apply  Applications are accepted throughout the year at the | entity's convenience.                                                              |

#### **Eligibility**

All borrowers must be specifically authorized by statute. Eligible entities include: agencies or institutions of the state; counties; municipalities; school districts; l and grant corporations; intercommunity water or natural gas supply associations or corporations; special districts; community water associations; Native American nations; and ildian nations, tribes or pueblos located wholly or partially in New Mexico; and consortia of tribes, pueblos, or nations.

#### **Special Conditions**

All projects financed through this program require legislative authorization which under certain circumstances can be obtained after the loan has been made.

#### Use of Funds

Funds may be used for capital equipment and infrastructure projects with a useful life of 3 years or more. Examples: Fire Protection; Law Enforcement and Protection; Computer and Data Processing; Street and Road Construction and Maintenance; Emergency Medical Equipment; Solid Waste Collection, Transfer, and Disposal; Radio and Telecommunication; Land; Buildings; Water Rights; Water, Sewer and Waste Disposal Systems; Roads; Airports; Municipal Utilities; and Parking Facilities.

#### **Funding Availability**

#### **Funding Potential**

Funds are available throughout the year.

# Range of Awards

-Disadvantaged Entity Funding Feature

This feature helps qualified entities stretch their dollars even further. A public entity can qualify for lower interest rate loans based on a comparison of its Median Household Income (MHI) to that of the State as a whole. Up to \$200,000 per fiscal year is available at a 3 percent interest rate to public entities that have an MHI of less than 90 percent, but greater than 75 percent of the State MHI. For entities with an MHI of 75 percent or less of the State MHI, up to \$200,000 per fiscal year is available at an interest rate of 0 percent. Individual loans are limited to \$75,000 per equipment financing and \$200,000 per infrastructure financing. Funds needed in excess of this cap would be available at the NMFA's regular AAA-insured tax-exempt rates. Funds are distributed on a first-come, first-served basis.

-Just-In-Time Equipment Loan Program (Interim Loans)

The Just-In-Time Equipment Finance Program provides low-cost financing for all types of capital equipment at below-market interest rates. Unlike standard Public Project Revolving Fund (PPRF) loans, the Just-in-Time program loans do not require prior legislative authorization and are temporary in nature. The program is designed for situations when a locality needs to acquire equipment between the legislative sessions. Like standard PPRF loans, entities using the Just-In-Time loan may qualify for Disadvantaged Entity Funding and Costs of Issuance Assistance. These interim loans are interest only and must be replaced with permanent financing from the NMFA within two years.

A Just-In-Time equipment loan cannot exceed \$750,000 per project. The NMFA can provide low-interest rate financing for capital equipment including the acquisition and construction of pre-fabricated steel structures for use as fire stations.

In addition, the NMFA acts solely as a lender and does not limit the freedom of the locality to buy what it wants. Equipment purchases must adhere to state procurement code and other state statutes as required. In cases where fire protection funds are utilized as a repayment source, the State Fire Marshal must approve all aspects of the project including any loan agreement with the NMFA.

The NMFA staff evaluates an applicant's fiscal capacity and creditworthiness and recommends project approvals to its Board of Directors based upon entity's ability to repay loan obligations and comply with various readiness to proceed criteria. Interim equipment loans are approved as needed throughout the year.

-Expedited Loans for Emergency or Urgent Economic Development Projects

In 2000, the Legislature authorized the NMFA to make a limited number of loans from the PPRF to qualified local government entities for "emergency" public projects. In order for a project to qualify as an "emergency public project," the project has to meet the following definitions: being an unforeseen occurrence or circumstance threatening public health, safety, or welfare; requiring the immediate expenditure of money; and not being within the financial resources of the applicant.

These projects can receive permanent financing from the PPRF without legislative authorization, which is required of all other loans from the PPRF. The NMFA is limited to \$3 million in emergency loans per fiscal year, and individual loans for emergency projects may not exceed \$500,000.

In 2003, the Legislature gave the NMFA the ability to aid economic development projects between legislative sessions by providing critical infrastructure financing without legislative authorization. For vital projects, certified as urgent by the Secretary of Economic Development, NMFA may make PPRF loans of up to \$2 million to qualified entities for qualified projects.

These abilities allow the NMFA to be more responsive to the needs of communities that encounter unforeseen needs for vital public projects between legislative sessions..

#### **Funding Cycle - Duration**

The NMFA, based on NMFA Board approval provides loans with a term concurrent with IRS guidelines as to what the usefule life of the project is not to exceed 30 years.

#### Source of Funds

The NMFA receives capitalization grants from the Environmental Protection Agency as well as a 20 percent State match which funds the DWRLF program.

#### **Application Process**

#### Deadline

Applications are accepted throughout the year at the entities convience.

# How to Apply

Applications can either be accessed through the NMFA web site at nmfa.net or an application can mailed directly to the entity.

#### **Selection Criteria & Decision Authority**

NMFA staff will work with an entity to determine its specific eligibility under program rules and its ability to repay the loan and will then present it to the NMFA Board for approval and will then work with the entity to move towards closing of the loan.

#### Authorization

6-21A-1

#### Related Programs

The NMFA also administers the Public Project Revolving Loan fund which can be used to fund capital projects with a useful life of three years or more. In addition the NMFA also administers the Water and Wastewater Grant Fund which requires Legislative appropriations but can be used for water and wastewater projects.

# **Information Contacts**

John Brooks, Financial Analyst II Finance and Client Services 409 St Michaels Drive Santa Fe, NM 87505 (505) 984-1454 Fax: (505) 984-0002

E-mail: fdesk@nmfa.net Website: www.nmfa.net

#### A-

# COMMUNITY DEVELOPMENT REVOLVING LOAN FUND ECONOMIC DEVELOPMENT DEPARTMENT

# **PROGRAM PURPOSE:**

To assist local government in attracting industry and economic development through the construction and improvement of necessary infrastructure and services needed by industry. The fund is intended to create jobs, stimulate private investment, promote community revitalization, and expand the local tax base.

| AT A GLA                                      | AT A GLANCE                          |  |  |  |  |  |  |
|-----------------------------------------------|--------------------------------------|--|--|--|--|--|--|
| Fund Availability                             |                                      |  |  |  |  |  |  |
| The revolving loan fund was established in FY | 72 with a \$1 million appropriation. |  |  |  |  |  |  |
| Loans are limited to \$25,000 per applicant.  |                                      |  |  |  |  |  |  |
|                                               |                                      |  |  |  |  |  |  |
| Eligibility                                   | Type of Aid                          |  |  |  |  |  |  |
| Counties                                      | ⊠ Grant                              |  |  |  |  |  |  |
| Municipalities                                | ☐ Cooperative Agreement              |  |  |  |  |  |  |
| □ Special Districts                           | ⊠ Service Contract                   |  |  |  |  |  |  |
| ☐ Indian Tribes & Pueblos                     | □ Loan                               |  |  |  |  |  |  |
| Other Local Governmental Units                | ☐ Technical Assistance               |  |  |  |  |  |  |
| Non-profit 501(c)3                            |                                      |  |  |  |  |  |  |
| ☐ Individual                                  |                                      |  |  |  |  |  |  |
| Private Business                              |                                      |  |  |  |  |  |  |
| School Districts                              |                                      |  |  |  |  |  |  |
|                                               |                                      |  |  |  |  |  |  |
| Deadline to Apply                             |                                      |  |  |  |  |  |  |
| None.                                         |                                      |  |  |  |  |  |  |

#### Eligibility

Incorporated municipalities and counties are eligible.

# **Special Conditions**

Infrastructure improvement must be directly related to industrial or economic development. Repayment terms are negotiable but there must be a formal loan agreement as specified by the Department.

#### Use of Funds

Loan funds are intended to improve economic conditions, encourage economic diversification, create or retain jobs, and leverage additional resources. They can be used for the improvement of community infrastructure, acquisition of real property, construction, reconstruction, rehabilitation or installation of public facilities, site improvements and utilities, commercial or industrial buildings or structures and other commercial or industrial real property improvements.

#### **Funding Availability**

#### **Funding Potential**

The revolving loan fund was established in FY 72 with a \$1 million appropriation.

#### Range of Awards

Loans are limited to \$25,000 per applicant.

# **Funding Cycle - Duration**

There is continuous cycle of funding applications. Loan payment schedules vary.

#### **Source of Funds**

State and local government.

# **Application Process**

#### Deadline

None

# How to Apply

Local governments request forms and technical assistance from the Economic Development Department staff. The local government must submit local resolutions and ordinance supporting the project and authorizing repayment of the loan.

# Selection Criteria & Decision Authority

Applications are reviewed by the staff of the Economic Development Department and commented on by the Local Government Division of DFA and the Attorney General's Office. Final decisions are made by the Economic Development Commission within 60 to 90 days of submittal.

Criteria for selection include:

- a) number of jobs to be created, retained or enhanced for local residents;
- b) the potential of attracting subsequent financial investments into the community;
- c) ability to leverage other funds for the project; and
- d) likelihood of successful implementation

#### **Authorization**

Sections 21-19-10 & 11 NMSA 1978.

#### **Related Programs**

Small Cities Community Development Block Grant Program, administered by the Local Government Division DFA.

#### **Information Contacts**

Kathy McCormick, Economic Development Representative

**Economic Development Department** 

Joseph M. Montoya Building

1100 St. Francis Drive

Santa Fe, NM 87503City, State Zip (505) 827-0382 Fax: (505) 827-0407

Email: kathym@edd.state.nm.us

Website: nmbiz.com

# DRINKING WATER REVOLVING LOAN FUND NEW MEXICO FINANCE AUTHORITY

#### **PROGRAM PURPOSE:**

Improve and protect drinking water quality and public health by providing community water systems in New Mexico with low-cost financial assistance in the construction and rehabilitation of necessary drinking water facilities.

| AT A CI   | ANCE                                                                                         |
|---|----------------------------------------------------------------------------------------------|
| Fund Availability There is no maximum or minimum amount that   | MAA-ne SEEGAD Comment                                                                        |
| Eligibility  ☐ Counties ☐ Municipalities ☐ Special Districts ☐ Indian Tribes & Pueblos ☐ Other Local Governmental Units ☐ Non-profit 501(c)3 ☐ Individual ☐ Private Business ☐ School Districts | Type of Aid ☐ Grant ☐ Cooperative Agreement ☐ Service Contract ☐ Loan ☐ Technical Assistance |
| Deadline to Apply Applications are accepted throughout the year at the   | e entity's convenience.                                                                      |

# **Eligibility**

As defined under the federal Safe Drinking Water Act, funds from the DWRLF are available to public community water systems. A public community water system is a community water system, either privately or publicly owned, that provides water for human consumption to at least 15 service connections or regularly serves at least 25 individuals.

To be considered for funding, projects must be ranked on the NMED Comprehensive Priority List and be evaluated through the NMED Capacity Assessment process. The principal elements of the priority list ranking system are protection of public health compliance, environmental criteria, affordability criteria; and capacity development criteria.

#### **Special Conditions**

All drinking water projects are subject to an environmental review process as well as formal engineering of the project. The NMFA has the ability under certain circumstances to cover the cost of the preparation of these documents and can work with the entity at the beginning of the process to determine the entity's possible eligibility for this subsidy.

#### Use of Funds

Use of DWRLF proceeds are intended to improve and protect drinking water quality and public health through construction and rehabilitation of necessary drinking water facilities. As such, proceeds can be used for construction and all professional costs associated with the project. DWRLF proceeds can not be used primarily for growth, the purchase of water rights, mainly for fire protection or for open reservoirs.

#### **Funding Availability**

#### **Funding Potential**

The NMFA receives approximately \$8 million a year through Environmental Protection Agency capitalization grants, but the NMFA also has other funds available to fully fund an entities needs.

#### Range of Awards

A single applicant can receive no more than 20 percent of the total DWRLF capitalization, or 50 percent of their total project funding over \$2 million, whichever is smaller. Projects requiring funding above the cap amount will be offered a loan from the NMFA's Public Project Revolving Loan Fund Program. The cap on loan amounts from the DWRLF may be removed if qualified projects are not ready to proceed in a timely manner.

The following process will apply to the portion of the DWRLF loan used for disadvantaged communities. Up to 30 percent of the DWRLF fund may be used to provide lower-interest loans and other special financing terms to disadvantaged communities. No single applicant may receive more then 10 percent of this portion earmarked for disadvantaged communities. Any additional funds required to complete the project will be financed at terms offered to non-disadvantaged communities. This limitation may be waived if there is not sufficient demand among disadvantaged communities. If classified in the first group, interest rates on loans will be at 0 percent for a maximum loan term of 20 years. If classified in the second group, in order to bring the afford ability ratio down to the maximum, the NMFA and NMED will provide, to the extent available and necessary, the following assistance, in this order; 1) provision of planning, design and engineering services free of charge by the NMED from set-a-sides to reduce total project cost; 2) extension of the amortization period on the 0 percent disadvantaged community loan to a maximum of 30 years. 3) Forgiveness of principal payments on the disadvantaged community portion of the loan; and 4) Assistance in obtaining grants from other sources.

If these cost reductions by NMFA and NMED fail to bring the affordability ratio down to 0.15, the project will be passed over until sufficient additional funding can be secured. This 0.15 cap may be waived at the request of the applicant. The restriction of any applicant to 10 percent of the funds available to disadvantaged communities may be waived if there is not sufficient ready demand.

#### Funding Cycle - Duration

The NMFA, based on NMFA Board approval provides loans with a construction period of not more than three years during which time the entity will only pay interest on those amounts draw down. At the completion of the project and a final loan amount is known,

A-

the loan will convert to a permanent financing schedule at which time the borrower will be responsible for the repayment of the principal of the loan.

#### **Source of Funds**

The NMFA receives capitalization grants from the Environmental Protection Agency as well as a 20 percent State match which funds the DWRLF program.

#### **Application Process**

#### Deadline

Applications are accepted throughout the year at the entities convience.

#### How to Apply

Applications can either be accessed at www.nmfa.net or an application can mailed directly to the entity.

#### **Selection Criteria & Decision Authority**

NMFA staff will work with an entity to determine its specific eligibility under program rules and its ability to repay the loan and will then present it to the NMFA Board for approval and will then work with the entity to move towards closing of the loan.

#### Authorization

6-21A-1

#### **Related Programs**

The NMFA also administers the Public Project Revolving Loan fund which can be used to fund capital projects with a useful life of three years or more. In addition the NMFA also administers the Water and Wastewater Grant Fund which requires Legislative appropriations but can be used for water and wastewater projects.

#### **Information Contacts**

John Brooks, Financial Analyst II Finance and Client Services 409 St Michaels Drive Santa Fe, NM 87505 (505) 984-1454 Fax: (505) 984-0002

E-mail: fdesk@nmfa.net Website: www.nmfa.net

# RURAL INFRASTRUCTURE PROGRAM ENVIRONMENT DEPARTMENT

#### **PROGRAM PURPOSE:**

To correct inadequate water supply facilities operated by local authorities through financial assistance for the construction or modification of those facilities.

| AT A GLA   | ANCE                                                                                          |
|---|-----------------------------------------------------------------------------------------------|
| Fund Availability Total program funding available - \$11 million. Maximum amount that will be awarded - \$500, Minimum amount that will be awarded - N/A. | 000 annually.                                                                                 |
| Eligibility   | Type of Aid  ☐ Grant ☐ Cooperative Agreement ☐ Service Contract ☐ Loan ☐ Technical Assistance |
| Deadline to Apply Open application cycle.   |                                                                                               |

#### **Eligibility**

Any incorporated municipality, county, mutual domestic association, public water cooperative association, or sanitation district whose water supply facility serves a population of less than 10,000 persons. Public bodies serving a population less than 3,000 are eligible for zero interest loans or supplementary grants if the average user cost required to repay the normal loan would be excessive.

#### **Special Conditions**

To receive 0 percent interest loans, or supplementary grants when available, the locality must meet hardship requirements including a population of less than 3,000 persons. The supplement can be used only to reduce the principal and interest portion of the average residential user costs which would otherwise exceed \$18.00 per month. Interest rates vary according to need. Federal grant and loan program requirements do not apply.

#### Use of Funds

Grant funds are subject to legislative appropriation. Loan funds can be used for up to 100 percent of the costs of construction or modification of water supply and wastewater facilities including, but not restricted to, the costs of engineering feasibility reports, design, construction inspection, archaeological surveys, contracted construction, and

special engineering services. Only loan funds can be used for land and water rights, easements, and legal fees. Administrative costs are not eligible.

# **Funding Availability**

# **Funding Potential**

Total available funds vary with legislative appropriations approximately \$1 million. The standard interest rate is 3 percent or below. In certain years grants are not available.

# Range of Awards

The maximum loan amount is \$500,000. Up to 100 percent of the costs can be financed. The normal interest rate is 3 percent but may be as low as 0 percent in some cases.

# **Funding Cycle - Duration**

The repayment period is 20 years and the schedule for annual payments is amortized upon completion of construction. Allocations begin with the state fiscal year and are dispersed on a monthly cost-reimbursement basis.

#### Source of Funds

The source of the RIP program funds includes an initial state legislative appropriation in 1995, principal and interest payments on current loans, and interest earnings on the fund.

#### **Application Process**

#### Deadline

Open application cycle.

# How to Apply

Application forms with instructions are available on the Department website at www.nmenv.state.nm.us/cpb/cpbtop.html or may be requested from the Department at any time. Department staff are available to assist in the application process.

# **Selection Criteria & Decision Authority**

Applications are included on the priority list according to need as determined by the condition of the system, the adequacy of the system to serve the population, and the size of the jurisdiction. Priority is given to the smaller jurisdictions. Applicants must be placed on the priority list; show a willingness and ability to repay the loan; be capable of maintaining a replacement fund and the facility; and ready to proceed with a project. Applications can be processed and funded within four to six weeks, depending on the availability of funds.

#### Authorization

New Mexico Rural Infrastructure Act, Section 75-1-1 et seq., NMSA 1978; and administered according to regulations of the Environmental Improvement Board, Part VI and VIII.

#### **Related Programs**

Small Cities Community Development Block Grant Program administered by DFA; Community Development Revolving Loan Fund - Economic Development Department; New Mexico Finance Authority Programs; and the programs of the U.S. Farmer's Home Administration, Department of Agriculture.

# **Information Contacts**

Richard P. Rose, Bureau Chief New Mexico Environment Department/Construction Programs Bureau 1190 St. Francis Drive, Harold Runnels Building P.O. Box 26110 Santa Fe, NM 87502 (505)827-9691 Fax: (505)827-2837

Email: Richard\_Rose@nmenv.state.nm.us Websites: www.nmenv.state.nm.us/cpb/cpbtop.html

www.nmenv.state.nm.us

# WATER/WASTEWATER GRANT FUND PROGAM NEW MEXICO FINANCE AUTHORITY

#### PROGRAM PURPOSE:

The goal of the Water/Wastewater Grant Fund (W/WWGF) program is to award grants for water and wasterwater projects to qualified entities. It is used in combination with the NMFA's low-cost interest rate loan with grants for water and wastewater projects. For example, if a qualifying entity is unable to finance a project with 100 percent loan funds, the entity may apply to the NMFA to receive a partial grant from the W/WWGF and a partial loan from the PPRF. A local match may be required for the grant and is determined by a sliding scale based on the applicant's financial ability to repay a portion of the project from local resources.

| AT A GLA   | ANCE                                                                                          |
|---|-----------------------------------------------------------------------------------------------|
| Fund Availability   |                                                                                               |
| Approximate total funds: \$5 million in bonds.   |                                                                                               |
| Funds amounts awarded range between \$12,500   | 0 and \$400,000.                                                                              |
| Eligibility  ☐ Counties ☐ Municipalities ☐ Special Districts ☐ Indian Tribes & Pueblos ☐ Other Local Governmental Units ☐ Non-profit 501(c)3 ☐ Individual ☐ Private Business ☐ School Districts | Type of Aid  ☐ Grant ☐ Cooperative Agreement ☐ Service Contract ☐ Loan ☐ Technical Assistance |
| Deadline to Apply Applications are accepted and processed throughou after projects have been approved by the Legislature                                                                        |                                                                                               |

#### **Eligibility**

The NMFA is authorized by statutes to offer assistance to any agency or institution of the State, any county, municipality, public school district, land grant corporation, intercommunity water or natural gas supply association or corporation, special district, community water association, Indian nation, tribe or pueblo located wholly or partially in New Mexico, including a political subdivision or a wholly-owned enterprise of an Indian nation, tribe or pueblo.

#### **Special Conditions**

Since the total amount of all request for grants from the W/WWGF usually exceeds the amount of funding available in a given funding cycle, not every project authorized will receive grant funds. The amount that a particular project receives depends upon several factors, including the portion of the project that an entity can fund from its own resources, the local median household income (MHI), the local water and/or wastewater rates and a complete funding application.

#### **Use of Funds**

Eligible expenditures include: construction-related activities such as planning and design, actual construction of structures and associated equipment costs; and, infrastructure-related expenses including facility or land acquisition as well as the cost of utility installations. Operational and/or administrative costs are not eligible.

#### Funding Availability

# **Funding Potential**

There is a \$400,000 limit on the maximum amount of grant funding available for any one project and a maximum of \$400,000 in grant funding per entity per fiscal year. The 2000 Legislature authorized 37 potential grant projects totaling approximately \$13.9 million. As of January 31, 2001, the NMFA had approved 22 grant projects totaling over \$4.5 million.

#### Range of Awards

From \$12,500 to \$400,000

#### **Funding Cycle - Duration**

Varies throughout the year depending upon availability of funds.

#### Source of Funds

In 2000, the Legislature authorized the issuance of up to \$5 million in bonds to capitalize the W/WWGF. The funds for the program are derived from the net proceeds of the sale of bonds authorized by law and payable from GGRT Revenue. The grant fund is also authorized to receive money appropriated by the Legislature as well as other public or private money dedicated to the fund. The grant fund is created outside of the PPRF and will not reduce the capacity of the NMFA to make loans from the PPRF.

#### **Application Process**

#### Deadline

Applications are accepted and processed throughout the year. Final funding may be completed after projects have been approved by the Legislature.

# How to Apply

Contact the NMFA to initiate project review. Depending upon the nature of the project, potential applicants will be mailed an application and related forms or directed to download the appropriate application and related forms from the NMFA website.

#### **Selection Criteria & Decision Authority**

The NMFA must exercise sound judgement in evaluating the applicant's fiscal responsibility and creditworthiness. After staff evaluation at various stages, completed applications will be referred to the Board's Finance/Loan Committee, which will recommend action to the full NMFA Board. Each approved project must be submitted to the NMFA Legislative Oversight Committee and to the full Legislature for final approval. Final funding awards are also subject to due diligence with applicable state statutes and regulations.

#### Authorization

Section 6-21-1 to 6-21-30 NMSA 1978, the New Mexico Finance Authority Act.

# **Related Programs**

Public Project Revolving Loan Fund (PPRF); Drinking Water Revolving Loan Fund (DWRLF)

# **Information Contacts**

Anthony Duran, Financial Advisor NM Finance Authority 409 St. Michael's Drive Santa Fe, New Mexico 87505 (505) 984-1454 or 1-877-275-6632 Fax: (505) 984-0002

E-mail: aduran@nmfa.net Website: www.nmfa.net

#### A-16

# FLOOD MITIGATION ASSISTANCE GRANT (FMA) DEPARTMENT OF PUBLIC SAFETY

# **PROGRAM PURPOSE:**

To assist states and communities in implementing measures to reduce or eliminate the long-term risk of flood damage to insurable structures under the National Flood Insurance Program (NFIP).

| Program (NFIP).   |
|---|
| AT A GLANCE Fund Availability Funding allocated annually to the State. Award for 2004 was \$15,400.   |
| Eligibility  ☐ Counties ☐ Municipalities ☐ Special Districts ☐ Indian Tribes & Pueblos ☐ Other Local Governmental Units ☐ Non-profit 501(c)3 ☐ Individual ☐ Private Business ☐ School Districts ☐ Type of Aid ☐ Grant ☐ Cooperative Agreement ☐ Loan ☐ Loan ☐ Technical Assistance |
| Deadline to Apply September 30 (end of federal fiscal year)   |
| Eligibility Local Governments that are NFIP communities.   |
| Special Conditions   |

Twenty-five percent state match required.

# **Use of Funds**

To reduce or eliminate long-term risk of flood damage by planning and construction projects.

# **Funding Availability**

# **Funding Potential**

Funded by annual allocation. FY 2004 was funded at \$15,400.

# Range of Awards

Insufficient data

# **Funding Cycle - Duration**

Funding cycle is the federal fiscal year.

# Source of Funds

Federal Emergency Management Agency (FEMA)

A-17

**Application Process** 

Yearly, in month prior to end of the federal fiscal year.

How to Apply

Contact State Floodplain Coordinator.

**Selection Criteria & Decision Authority** 

State selects grant recipients based upon demonstrated need and comformance with mitigation priorities set forth in Local and State Hazard Mitigation Plans.

# Authorization

The Robert T. Stafford Disaster Relief and Emergency Assistance Act, P.L. 100-107, CFR 44 as amended.

# **Related Programs**

PDM-C

### **Information Contacts**

Bill Borthwick
State Floodplain Coordinator
Department of Public Safaty, Office of Emergency Management
13 Bataan Blvd.
P.O. Box 1628
Santa Fe, NM 87504
(505) 476-9617 Fax: (505) 476-9695

Email: wborthwick@dps.state.nm.us

Website: www.dps.state.nm.org/emergency/index.htm

# IMPLEMENTATION PARTNERS

| Organization                           | Project Phase                                     |                                              |                              |                              |
|----------------------------------------|---------------------------------------------------|----------------------------------------------|------------------------------|------------------------------|
|                                        | Regulatory/Permitting                             | Planning/Engineering                         | Construction                 | Operation/Maintenance        |
| Abandoned Mine Land Program            | NEPA Compliance                                   | Supervises all engineering design / planning | Contracting and<br>Oversight | None                         |
| Madrid                                 |                                                   |                                              |                              |                              |
| Property Owners                        |                                                   | Consultation,<br>Consent to Entry            | Consent to Entry             | Volunteers and owners        |
| Landowners Assoc (MLA)                 |                                                   | Consultation                                 |                              | Maintenance Volunteers       |
| Fire Department                        |                                                   | Consultation                                 |                              | Volunteers                   |
| Cultural Projects (MCP)                |                                                   | Consultation                                 |                              | Maintenance Volunteers       |
| Merchants Assoc (MMA)                  |                                                   | Consultation                                 |                              |                              |
| Water Coop (MWC)                       |                                                   | Consultation (water lines)                   |                              |                              |
| DPS Planning Team                      |                                                   | Community liaison                            | Oversight as<br>requested    |                              |
| Local Agencies                         |                                                   |                                              |                              |                              |
| Santa Fe County Technical Review Comm. | Floodplain Development,<br>Stormwater Management, | ş                                            | Consent to Entry             | Unknown                      |
| Open Space                             | Terrain Management,                               | Consent to Entry                             | Oversight?                   |                              |
| County Commission                      | Open Space                                        |                                              |                              |                              |
| State Agencies                         |                                                   |                                              |                              |                              |
| Surface Water Bureau                   | Gen. Construction Permit                          |                                              | BMP Inspections              |                              |
| NM Department of Transportation        |                                                   | Coordination, Reviewing agency               |                              | NM 14 Drainage<br>Structures |
|                                        |                                                   | Cultural Resources                           |                              |                              |
| State Historic Preservation Office     | NEPA Consultation                                 | Viewshed Mitigation                          |                              |                              |
|                                        |                                                   | Interpretive signage                         |                              |                              |
| Office of the State Engineer           | Consultation (catchments)                         |                                              |                              |                              |
| NGOs                                   |                                                   |                                              |                              |                              |
| Galisteo Watershed Association         |                                                   |                                              |                              | Maintenance Volunteers       |
| Federal Agencies                       |                                                   |                                              |                              |                              |
| Office of Surface Mining               | AML plan approval                                 |                                              | Oversight                    | Vista, AmeriCorps            |
| Army Corp of Engineers                 | 404 Permitting                                    |                                              |                              |                              |









|          | GOB    |                                                     |                                |                                           |                          |                                                  |                    |      |                |
|----------|--------|-----------------------------------------------------|--------------------------------|-------------------------------------------|--------------------------|--------------------------------------------------|--------------------|------|----------------|
| ID       | OWNER? | OWNER NAME - LINE 1                                 | OWNER NAME - LINE 2            | OWNER ADDRESS                             | CITY                     | STATE                                            | ZIP                | COUN | ACREA          |
| 0        |        | No Data                                             |                                |                                           |                          |                                                  |                    |      | -              |
| 1        |        | No Data                                             |                                |                                           |                          |                                                  |                    |      | -              |
| 3        |        | No Data                                             |                                |                                           |                          |                                                  |                    |      | -              |
| 4        |        | No Data                                             |                                |                                           |                          |                                                  |                    | -    | -              |
| 5        |        | No Data                                             |                                |                                           |                          |                                                  |                    |      |                |
| 6        |        | KERSHAW, ROBERT                                     |                                | 11008 BALDWIN AVE NE                      | ALBUQUERQUE              | NM                                               | 87112              | USA  | 39.937         |
| 7        |        | ENGLE, CYNTHIA A                                    |                                | 130 ENTRANOSA RD                          | SANDIA PARK              | NM                                               | 87047              | USA  | 41.578         |
| 8        |        | GIRAUDO, GEORGE & CATERINA                          |                                | 1124 GOFF BLVD SW                         | ALBUQUERQUE              | NM                                               | 87105              | USA  | 40.00          |
| 9        |        | DARLING, JOHN L & GRACE C                           |                                | 1316 SOUTH PECAN ST                       | ARLINGTON                | TX                                               | 76010              | USA  | 65.00          |
| 10       |        | MARKOVICH, JAMES G                                  |                                | 15067 WALSH CT                            | CEDAR LAKE               | IN                                               | 46303              | USA  | 20.00          |
| 11       |        | BESWICK, JONATHAN & DENISE                          |                                | 02 OCEAN VIEW DR                          | CERRILLOS                | NM                                               | 87010              | USA  | 12.11          |
| 12       |        | BESWICK, JONATHAN & DENISE                          |                                | 02 OCEAN VIEW DR                          | CERRILLOS                | NM                                               | 87010              | USA  | 20.00          |
| 13       |        | KIRKPATRICK, RICHARD KNOX                           |                                | PO BOX 120                                | CERRILLOS                | NM                                               | 87010              | USA  | 10.00          |
| 14       |        | No Data                                             |                                |                                           |                          |                                                  |                    |      |                |
| 15       |        | SALAZAR, TERESA A                                   |                                | 460 SOUTH MARION PKWY C1901               | DENVER                   | со                                               | 80209              | USA  | 19.80          |
| 16       |        | PICKENS, WILLIAM H & MONICA M                       | NEVILLE                        | 4709 MT GAYWAS DR                         | SAN DIEGO                | CA                                               | 92117              | USA  | 19.42          |
| 17       | Х      | SWING, PETER DAVID &                                | MIKAELA KATE                   | PO BOX 801                                | CERRILLOS                | NM                                               | 87010              | USA  | 28.67          |
| 18       |        | HAMPTON, STEPHEN DANIEL &                           | JULIE SZERINA STEIN            | PO BOX 364                                | CERRILLOS                | NM                                               | 87010              | USA  | 0.000          |
| 19       |        | ARCHIBEQUE, ELEANOR & TELESFOR                      |                                | 45271 CROWN AVE                           | KING CITY                | CA                                               | 93930              | USA  | 0.000          |
| 20       |        | NEWMAN, MICHAEL & RIANA                             |                                | 3117 HIGHWAY 14                           | CERRILLOS                | NM                                               | 87010              | USA  | 3.760          |
| 21       |        | MARSHALL, ROBERT S & MARY E                         |                                | PO BOX 868                                | CERRILLOS                | NM                                               | 87010              | USA  | 40.07          |
| 22       | -      | CASEY, KATHLEEN & MICHAEL B OKON, CHRISTA M         |                                | PO BOX 757<br>PO BOX 1381                 | CERRILLOS<br>SANTA FE    | NM<br>NM                                         | 87010<br>87504     | USA  | 40.07<br>16.13 |
| 24       |        | FOWLER, BYRON H & MARY J                            |                                | 264 COUNTY RD 55                          | CERRILLOS                | NM                                               | 87504<br>87010     | USA  | 39.17          |
| 25       |        | HATTEN, ROBERT G & LILLIE R &                       | MARIANNA                       | 29 HIGH FEATHER RANCH                     | CERRILLOS                | NM                                               | 87010              | USA  | 64.35          |
| 26       |        | HERNANDEZ, FELIX                                    |                                | 1125 GOLDMINE RD                          | CERRILLOS                | NM                                               | 87010              | USA  | 10.00          |
| 27       |        | SIEGLE, LINDA & ELIZABETH                           | STEFANICS                      | PO BOX 8602                               | SANTA FE                 | NM                                               | 87504              | USA  | 20.00          |
| 28       |        | LAGET, MOKHA                                        |                                | PO BOX 507                                | CERRILLOS                | NM                                               | 87010              | USA  | 20.00          |
| 29       |        | DEJAVANNE, FREDRIC M                                |                                | 2828 EAST PIRISON                         | PHOENIX                  | AZ                                               | 85016              | USA  | 0.000          |
| 30       |        | BECK, PHILIP                                        |                                | 2821 STATE HWY 14                         | CERRILLOS                | NM                                               | 87010              | USA  | 20.09          |
| 31       |        | MCCABE, JAMES                                       | C/O MICHAEL R MCCABE           | 49 SYCAMORE STATION                       | DECATUR                  | GA                                               | 30030              | USA  | 10.00          |
| 32       |        | MCMAHON, BRIAN WAHL & ANNE                          | DECKER                         | PO BOX 16294                              | SANTA FE                 | NM                                               | 87506              | USA  | 10.00          |
| 33       |        | SOIFER, BOAZ                                        |                                | PO BOX 546                                | CERRILLOS                | NM                                               | 87010              | USA  | 20.09          |
| 34       |        | KHALSA, HARI NKS                                    |                                | 348 VILLAGE ST                            | MILLIS                   | MA                                               | 02054              | USA  | 40.00          |
| 35       |        | NICHOLS, PATRICK MICHAEL &                          | CATHERINE MARY ROYBAL NICHOLS  | PO BOX 26                                 | CERRILLOS                | NM                                               | 87010              | USA  | 33.22          |
| 36       |        | JUNIPER VISTA LTD                                   | CO/ LAUREN H PEPPLER           | PO BOX 1535                               | CEDAR CREST              | NM                                               | 87008              | USA  | 40.00          |
| 37       |        | ERNST, DONALD W & ELIZABETH A                       | TRUSTEES OF ERNST FAMILY TRUST | 1178 GOLDMINE RD                          | CERRILLOS                | NM                                               | 87010              | USA  | 0.000          |
| 38       |        | FIUTY, IAN & SADHANA WOODMAN                        |                                | PO BOX 582                                | CERRILLOS                | NM                                               | 87010              | USA  | 20.09          |
| 39       |        | WINTERS, R E JR                                     |                                | PO BOX 88                                 | CERRILLOS                | NM                                               | 87010              | USA  | 20.09          |
| 40       |        | GREENFIELD, THERESA A & SETH M                      |                                | 134-B STONEY RD                           | CERRILLOS                | NM                                               | 87010              | USA  | 10.00          |
| 41       |        | HERTZLER, NICOLE                                    |                                | 1176 GOLDMINE RD                          | CERRILLOS                | NM                                               | 87010              | USA  | 20.21          |
| 42       |        | ERNST, DONALD W & ELIZABETH A                       | HADDIC 9 CICK                  | 1178 GOLDMINE RD                          | CERRILLOS                | NM                                               | 87010              | USA  | 40.03          |
| 44       |        | MODRALL, SPERLING, ROEHL,<br>CULP, JOHN F & MARTA C | HARRIS & SISK                  | P O BOX 2168<br>101 HUNTER OAKS TRAIL     | ALBUQUERQUE<br>FORT MILL | NM<br>SC                                         | 87103<br>29715     | USA  | 40.00          |
| 45       |        | BAKER, RICHARD SCOTT*                               |                                | 2860 N NM 14                              | CERRILLOS                | NM                                               | 87010              | USA  | 20.61          |
| 46       | Х      | CRYSTAL SPRINGS                                     |                                | PO BOX 1535                               | CEDAR CREST              | NM                                               | 87010              | USA  | 40.00          |
| 47       | X      | JUNIPER VISTA LTD                                   | CO/ LAUREN H PEPPLER           | PO BOX 1535                               | CEDAR CREST              | NM                                               | 87008              | USA  | 39.43          |
| 48       |        | WARD, BRIAN & PAULA                                 | ,                              | 12571 179TH CT N                          | JUPITER                  | FL                                               | 33478              | USA  | 5.020          |
| 49       |        | FOX, GARRY & LAMBOY, WILLIAM A                      | LAMBOY, HEATHER L              | 310 S DELAWARE AVE APT B                  | TAMPA                    | FL                                               | 33606              | USA  | 0.000          |
| 50       |        | OAKLAND, GIDEON                                     |                                | PO BOX 14                                 | SKYKOMISH                | WA                                               | 98288              | USA  | 2.600          |
| 51       |        | COE, GREGORY E                                      |                                | 229 A NOES STREET                         | KIHEI                    | HI                                               | 96753              | USA  | 2.600          |
| 52       |        | HANDERHAN, TINA                                     |                                | 1140 VIA REGINA                           | SANTA BARBARA            | CA                                               | 93111              | USA  | 40.00          |
| 53       |        | HERTZLER, NICOLE                                    |                                | 1176 GOLDMINE RD                          | CERRILLOS                | NM                                               | 87010              | USA  | 21.40          |
| 54       |        | WARD, MICHAEL P                                     |                                | PO BOX 1740                               | MENDOCINO                | CA                                               | 95460              | USA  | 5.020          |
| 55       |        | NAJDOWSKI, MICHAEL                                  |                                | 1810 PASEO DE LA CONQUISTADORA            | SANTA FE                 | NM                                               | 87501              | USA  | 15.94          |
| 56       |        | ODENDAHL, ERIC & TERESA J &                         | MICHAEL A BERNSTEIN            | 1439 MIRACERROS LOOP SOUTH                | SANTA FE                 |                                                  | 87505              |      | 62.32          |
| 57       |        | PALARDY, MICHELE                                    |                                | 100 ZAPATOS DE ORO                        | CERRILLOS                |                                                  | 87010              | USA  | 62.32          |
| 58       |        | WHITE, LUTHER J<br>WATKINS. ALAN                    |                                | PO BOX 264                                | CERRILLOS                | _                                                | 87010              | USA  | 19.93          |
| 59<br>60 | -      | WATKINS, ALAN<br>WINTERS. R E JR                    |                                | 3765 MOTOR AVENUE # 680<br>PO BOX 88      | LOS ANGELES<br>CERRILLOS | CA<br>NM                                         | 90034<br>87010     | USA  | 23.78          |
| 61       |        | WINTERS, RE JR<br>WINTERS, ROBERT JR                |                                | PO BOX 88                                 | CERRILLOS                | NM                                               | 87010<br>87010     | USA  | 20.00          |
| 62       |        | WINTERS, ROBERT JR                                  |                                | PO BOX 88                                 | CERRILLOS                | NM                                               | 87010              | USA  | 20.00          |
| 63       |        | MAGGART, HARLEY B & ZELDA R                         |                                | 6109 ROGERS NE                            | ALBUQUERQUE              | NM                                               | 87110              | USA  | 26.00          |
| 64       |        | WHIPKEY, JOHN C & LINDA V                           |                                | PO BOX 41                                 | LIGONIER                 | PA                                               | 15658              | USA  | 40.00          |
| 65       |        | ARMSTRONG, BERNARD A & LAUREL                       |                                | PO BOX 66                                 | CERRILLOS                | NM                                               | 87010              | USA  | 304.3          |
| 66       |        | CORTEZ, CHARLES & JOSEPHINE                         |                                | BOX 16 LA PUEBLA RD                       | ESPANOLA                 | NM                                               | 87532              | USA  | 20.0           |
| 67       |        | MCKINVEN, JAMES                                     |                                | PO BOX 193                                | CERRILLOS                | NM                                               | 87010              | USA  | 17.8           |
| 68       |        | LUFKIN, JOHN C                                      |                                | 76 ZAPATOS DE ORO                         | CERRILLOS                | NM                                               | 87010              | USA  | 13.24          |
| 69       |        | HEATH, DAVE M                                       |                                | PO BOX 478                                | CERRILLOS                | NM                                               | 87010              | USA  | 19.74          |
| 70       |        | MARSH, ED & MARTHA                                  |                                | 501 HOLLY ST                              | LEVELLAND                | TX                                               | 79336              | USA  | 39.9           |
| 71       |        | NAKELSKI, RAYMOND T                                 |                                | 11700 EL SOLINDO AVE NE                   | ALBUQUERQUE              | NM                                               | 87111              | USA  | 97.0           |
| 72       |        | CHAUNCEY, BONNIE &                                  | RIGGS, THOMAS                  | 1167 GOLD MINE ROAD                       | CERRILLOS                | NM                                               | 87010              | USA  | 2.00           |
| 73       |        | CHAUNCEY, BONNIE &                                  | RIGGS, THOMAS                  | 1167 GOLD MINE ROAD                       | CERRILLOS                | NM                                               | 87010              | USA  | 8.93           |
| 74       |        | MATTEUCIG, LAURENCE A                               |                                | 10696 FLORA VISTA AVE                     | CUPERTINO                | CA                                               | 95014              | USA  | 5.02           |
| 75       | -      | RUSSELL, MARGARET L                                 | C/O MATTHEW ALLAN FOSTER       | P O BOX 1049                              | NEOTSO                   | OR                                               | 97364              | USA  | 9.03           |
| 76       | -      | PENSCO TRUST CUSTODIAN FBO                          | DONALD A O'BRIEN IRA           | 327 SUNNYSLOPE AVE                        | PETALUMA                 | CA                                               | 94952              | USA  | 15.8           |
| 77       | -      | MCKINVEN, JAMES                                     |                                | PO BOX 193                                | CERRILLOS                | NM                                               | 87010              | USA  | 28.0           |
| 78       | -      | BESWICK, JONATHAN & DENISE                          |                                | 02 OCEAN VIEW DR                          | CERRILLOS                | NM                                               | 87010              | USA  | 12.7           |
| 79       | -      | WOLLUM, DEBORAH W                                   | KING                           | 2232 MCDONALD ST                          | SIMI VALLEY              | CA                                               | 93065              | USA  | 14.7           |
| 80       | -      | MCDERMED, JOHN D & CHRISTIE                         | KING                           | 5307 CEDRONELLA                           | CHAPEL HILL              | NC<br>TV                                         | 27514              | USA  | 63.4<br>53.0   |
| 81<br>82 | -      | BROOKNER, JASON S & DAWN E<br>FEARS, ANGELA &       | EDELMAN<br>STACIE D SCHAIBLE   | 7330 DOMINIQUE DRIVE<br>1262 N MCKEMY AVE | DALLAS<br>CHANDLER       | TX<br>AZ                                         | 75214<br>852261126 | USA  | 53.0<br>150.   |
| 83       | х      | SENIOR, DIANE B                                     | STACIE D SCHAIBLE              | 46 CRUMB PLACE                            |                          | AZ<br>NY                                         | 10567              | USA  | 100.           |
| 84       | ^      | KUIHUI, MISTY K & TEHANI HOGAN                      |                                | 44 ROCINANTE ROAD                         | CERRILLOS                | NM                                               | 87010              | USA  | 45.2           |
| 85       |        | No Data                                             |                                | NOCHANITE NOAD                            | SERMILEO 3               | 14(4)                                            | 5,010              | JJA  | 75.2           |
|          | Ť.     |                                                     |                                | +                                         | <b>+</b>                 | <del>                                     </del> |                    | +    | +-             |
| 86       |        | No Data                                             |                                |                                           |                          |                                                  |                    |      |                |

| 88                                     |   | No Data                                                 |                                        |                                          |                          |          |                | Т       | т—                 |
|----------------------------------------|---|---------------------------------------------------------|----------------------------------------|------------------------------------------|--------------------------|----------|----------------|---------|--------------------|
| 89                                     |   | No Data                                                 |                                        |                                          |                          |          |                | 1       | +                  |
| 90                                     |   | No Data                                                 |                                        |                                          |                          |          |                |         |                    |
| 91                                     | Х | JUNIPER VISTA LTD                                       | CO/ LAUREN H PEPPLER                   | PO BOX 1535                              | CEDAR CREST              | NM       | 87008          | USA     |                    |
| 92                                     | Х | JUNIPER VISTA LTD                                       | CO/ LAUREN H PEPPLER                   | PO BOX 1535                              | CEDAR CREST              | NM       | 87008          | USA     |                    |
| 93<br>94                               | Х | No Data JUNIPER VISTA LTD                               | CO/ LAUREN H PEPPLER                   | PO BOX 1535                              | CEDAR CREST              | NM       | 87008          | USA     |                    |
| 95                                     | X | JUNIPER VISTA LTD                                       | CO/ LAUREN H PEPPLER                   | PO BOX 1535                              | CEDAR CREST              | NM       | 87008          | USA     | _                  |
| 96                                     |   | No Data                                                 | •                                      |                                          |                          |          |                | 1       | 1                  |
| 97                                     | Х | No Data                                                 |                                        |                                          |                          |          |                |         |                    |
| 98                                     | Χ | No Data                                                 |                                        |                                          |                          |          |                |         |                    |
| 99                                     |   | No Data                                                 |                                        |                                          |                          |          |                | ـــــــ |                    |
| 100                                    |   | ZAPATOS DE ORO TRUST                                    |                                        | PO BOX 355                               | CERRILLOS<br>CERRILLOS   | NM       | 87010          | USA     | 0.0000             |
| 101<br>102                             |   | DAVEY, JOHN B & MEDA L<br>SHERMAN, ROBERT               |                                        | PO BOX 265<br>119 GIRARD SE              | ALBUQUERQUE              | NM<br>NM | 87010<br>87106 | USA     | 22.0000            |
| 103                                    | Х | SHEPHERD, STEPHEN T                                     |                                        | P O BOX 688                              | CERRILLOS                | NM       | 87010          | USA     | 47.8788            |
| 104                                    |   | AMITA, BARBARA & PATRICIA ANN                           | BROWN & SALLY MARIA YOUNG              | P O BOX 758                              | CERRILLOS                | NM       | 87010          | USA     | 0.0000             |
| 105                                    | Х | WELTER, ART                                             |                                        | 13 FIREHOUSE LANE                        | CERRILLOS                | NM       | 87010          | USA     | 0.0000             |
| 106                                    |   | NASH, SHEILA A & ROY B STONE                            |                                        | 1119 LONGWOOD PL                         | LOS ANGELES              | CA       | 90019          | USA     | 0.0000             |
| 107                                    |   | LOVE, FRANCIS                                           | WORLD CITIZENS FOUNDATION TST          | 7 PEACEFUL WAY                           | CERRILLOS                | NM       | 87010          | USA     | 0.0000             |
| 108                                    |   | BELL, JENNIFER                                          | WILLIAM LILINIDLEY                     | 369 MONTEZUMA #474                       | SANTA FE                 | NM       | 87501          | USA     | 0.0000             |
| 109<br>110                             | Х | BOONE, ANTHONY & WELTER, ART                            | WILLIAM HUNDLEY                        | 1240 F STREET<br>13 FIREHOUSE LANE       | SALIDA<br>CERRILLOS      | CO       | 81201<br>87010 | USA     | 0.1060<br>0.7840   |
| 111                                    | ^ | HACKETT, HONORE                                         |                                        | 2867 NM 14                               | CERRILLOS                | NM       | 87010          | USA     | 0.0000             |
| 112                                    |   | DUNCAN, CASEY                                           |                                        | 5 PEACEFUL WAY                           | CERRILLOS                | NM       | 87010          | USA     | 0.0000             |
| 113                                    | Х | DODD, DENNIS P & LINDA A                                |                                        | PO BOX 278                               | CERRILLOS                | NM       | 87010          | USA     | 0.8510             |
| 114                                    |   | MCCOY, ROBBIE CHERYL CO OF THE                          | MCCOY FAMILY TRUST                     | 116 GIRARD SE                            | ALBUQUERQUE              | NM       | 87106          | USA     | 0.0000             |
| 115                                    |   | DUNCAN, NANCY LYNN                                      |                                        | 5 PEACEFUL WAY                           | CERRILLOS                | NM       | 87010          | USA     | 0.5101             |
| 116                                    |   | LEPPKE, GARY L & ALAN                                   |                                        | 2816 DON PANCHO RD NW                    | ALBUQUERQUE              | NM       | 87104          | USA     | 0.0000             |
| 117                                    | Х | WEISSMULLER, MARGARET J                                 | CWENDOLVALEAY                          | 134 S QUITMAN ST                         | DENVER                   | CO       | 80219          | USA     | 0.8873             |
| 118<br>119                             |   | ZAXUS, RISANA B &<br>YOUNG, THOMAS E & MARGO            | GWENDOLYN FAY DE MELLO                 | 76 OCEAN VIEW DR<br>8 CALLE MONTOYA      | CERRILLOS<br>PLACITAS    | NM<br>NM | 87010<br>87043 | USA     | 20.0100<br>12.8510 |
| 120                                    |   | ALBUQUERQUE & CERRILLOS COAL                            | C/O DEY MCCRAY                         | 707 ONATE PLACE                          | SANTA FE                 | NM       | 87043<br>87501 | USA     | 0.0000             |
| 121                                    |   | ALBUQUERQUE & CERRILLOS COAL                            | C/O MCCRAY & CHAPMAN                   | 707 ONATE PLACE                          | SANTA FE                 | NM       | 87501          | USA     | 0.0000             |
| 122                                    |   | ALBUQUERQUE & CERRILLOS COAL                            | C/O MCCRAY & CHAPMAN                   | 707 ONATE PLACE                          | SANTA FE                 | NM       | 87501          | USA     | 0.0000             |
| 123                                    | Х | WINDERS, GARY E                                         |                                        | PO BOX 705                               | CERRILLOS                | NM       | 87010          | USA     | 0.9280             |
| 124                                    | Χ | LUNESTRELLA LLC                                         |                                        | PO BOX 630                               | CERRILLOS                | NM       | 87010          | USA     | 0.9770             |
| 125                                    |   | LYONS, GERARD F & SYBIL ADAMS                           |                                        | 67 GOLDMINE RD                           | CERRILLOS                | NM       | 87010          | USA     | 0.0000             |
| 126                                    |   | MCCRAY, DEY                                             |                                        | 707 ONATE PL                             | SANTA FE                 | NM       | 87501          | USA     | 0.0000             |
| 127<br>128                             |   | GREENE, REN ALBUQUERQUE & CERRILLOS COAL                | C/O DEY MCCRAY                         | PO BOX 41<br>707 ONATE PLACE             | CERRILLOS<br>SANTA FE    | NM<br>NM | 87010<br>87501 | USA     | 0.0000             |
| 129                                    | Х | GREENROCK ENTERPRISES LTD CO                            | C/O DET MICCRAT                        | PO BOX 342                               | CERRILLOS                | NM       | 87010          | USA     | 12.4900            |
| 130                                    | ^ | ALBUQUERQUE & CERRILLOS COAL                            | C/O MCCRAY & CHAPMAN                   | 707 ONATE PLACE                          | SANTA FE                 | NM       | 87501          | USA     | 0.0000             |
| 131                                    |   | KALTENBACH, MARK & ANNA R                               | 3, 2 2 2                               | 2834 HIGHWAY 14 N                        | CERRILLOS                | NM       | 87010          | USA     | 0.0000             |
| 132                                    |   | HENDERSON, DALE G                                       |                                        | 2831 HWY 14                              | CERRILLOS                | NM       | 87010          | USA     | 0.0000             |
| 133                                    |   | REIFMAN, MARCIA SUE                                     |                                        | PO BOX 305                               | CERRILLOS                | NM       | 87010          | USA     | 0.0000             |
| 134                                    |   | GOSWICK, STUART M &                                     | LINDA J MCDILL                         | 184 GOLD MINE RD                         | CERRILLOS                | NM       | 87010          | USA     | 12.1130            |
| 135                                    |   | BROWN, SHARON                                           | _                                      | 1315 AVENIDA RINCON                      | SANTA FE                 | NM       | 87507          | USA     | 29.8600            |
| 136                                    |   | HOSKIN, ANDREW & GERILYNNI                              | REYNOLDS & MARILYN LEWIS               | PO BOX 297                               | CERRILLOS                | NM       | 87010          | USA     | 8.0185             |
| 137<br>138                             |   | SEROM, KIM MADRID LAND ASSOCIATION &                    | MADRID WATER COOPERATIVE               | 7423 SAN BENITO ST NW<br>PO BOX 237      | ALBUQUERQUE<br>CERRILLOS | NM<br>NM | 87120<br>87010 | USA     | 0.0000             |
| 139                                    | Х | SANTA FE COUNTY                                         | WIADRID WATER COOPERATIVE              | 102 GRANT AVE                            | SANTA FE                 | NM       | 87504          | USA     | 0.2340             |
| 140                                    |   | MCCOY, ROBBIE C                                         |                                        | 116 GIRARD SE                            | ALBUQUERQUE              | NM       | 87106          | USA     | 0.0000             |
| 141                                    |   | MCCOY, ROBBIE                                           |                                        | 116 GIRARD SE                            | ALBUQUERQUE              | NM       | 87106          | USA     | 0.0000             |
| 142                                    |   | MADRID LAND ASSOCIATION &                               | MADRID WATER COOPERATIVE               | PO BOX 237                               | CERRILLOS                | NM       | 87010          | USA     | 0.2340             |
| 143                                    |   | VARELA, FLORENCIO A                                     |                                        | HC 70 BOX 607                            | PECOS                    | NM       | 87552          | USA     | 0.0000             |
| 144                                    | Х | LUCAS, JOHN R & BERTHA FORMOSA                          |                                        | 550 SIOUX DR                             | PERRIS                   | CA       | 92570          | USA     | 0.0000             |
| 145<br>146                             |   | MERKLEIN, KARL                                          |                                        | 2189 LILLIE AVE<br>57 OLD WINDMILL TR    | SUMMERLAND<br>CERRILLOS  | CA       | 93067<br>87010 | USA     | 0.0000             |
| 147                                    |   | POLLY, TERRANCE S & MELISSA<br>LEWIS, MARILYN           |                                        | PO BOX 297                               | CERRILLOS                | NM<br>NM | 87010          | USA     | 0.0000<br>8.0072   |
| 148                                    |   | MCCLOSKEY, HELEN V HOOPER                               |                                        | PO BOX 3                                 | RUMSEY                   | CA       | 95679          | USA     | 21.1110            |
| 149                                    | Х | KENNEDY, KAREN W TRUST                                  |                                        | 3805 N ALTA VISTA TERRACE                | CHICAGO                  | IL       | 60613          | USA     | 2.0300             |
| 150                                    |   | MURRAY, JAMES D & LINDA MARIE                           |                                        | 24 SERRANIA DR                           | EDGEWOOD                 | NM       | 870159072      | USA     | 3.3650             |
| 151                                    |   | CARPENTER, CAROL D                                      |                                        | 5 KEMP RD                                | CERRILLOS                | NM       | 87010          | USA     | 0.0000             |
| 152                                    | v | KEIR, ELISA                                             |                                        | 49 BACKROAD                              | CERRILLOS                | NM       | 87010          | USA     | 0.0000             |
| 153                                    | Х | COUNTY OF SANTA FE<br>HENDERSON, SARAH R                |                                        | MADRID GREENBELT                         | CERRILLOS                | NM       | 87010<br>87108 | USA     | 11.0090            |
| 154<br>155                             |   | HENDERSON, SARAH K<br>HOGREBE, MICHAEL L                |                                        | 1805 RIDGECREST DR SE<br>2868 HIGHWAY 14 | ALBUQUERQUE<br>CERRILLOS | NM<br>NM | 87108<br>87010 | USA     | 0.0000             |
| 156                                    |   | WALTER, CHARLES B & FRANCES M                           |                                        | 1017 BARNESWOOD DRIVE                    | DOWNERS GROVE            | IL       | 60515          | USA     | 1.8730             |
| 157                                    |   | LUCKHARDT, GRANT & ARABELLE D                           | & SEABURY L DAVIES                     | 105 E SUNRISE DR                         | SANTA FE                 | NM       | 87506          | USA     | 0.0000             |
| 158                                    |   | BUTLER, RUTH B                                          |                                        | 12 GARBOSA RD                            | SANTA FE                 | NM       | 87508          | USA     | 0.0000             |
| 159                                    |   | ADAMS, RANELLE                                          |                                        | 57 ROCINANTE                             | CERRILLOS                | NM       | 87010          | USA     | 10.0000            |
| 160                                    |   | HIAT, ALBERT & ALICE                                    |                                        | 4607 GRAND AVE NE                        | ALBUQUERQUE              | NM       | 87108          | USA     | 67.9450            |
| 161                                    |   | ROETTER, JOYCE L & M A WRIGHT                           |                                        | 2785 STATE HIGHWAY 14                    | CERRILLOS                | NM       | 87010          | USA     | 0.0000             |
| 162                                    |   | DOUMA, REMCO                                            | UNDEDCHEE! 52                          | 500 N GUADALUPE G348                     | SANTA FE                 | NM       | 87501          | USA     | 20.0000            |
| 163<br>164                             |   | CUNDIFF, CLAIRE E & PHILIP E REIMER, MARY ANN & MAUREEN | UNDERCUFFLER  & CONSTANCE JANE ARBURUA | BPX 411<br>5471 S LIBBY RD SPC 36        | CERRILLOS<br>PARADISE    | NM<br>CA | 87010<br>95969 | USA     | 17.8440<br>19.9970 |
| 165                                    |   | GIRAUDO, GEORGE & CATERINA D                            | & CONSTAINCE JAINE ARBURUA             | 1124 GOFF RD SW                          | ALBUQUERQUE              | NM       | 87105          | USA     | 39.8500            |
| 166                                    |   | EMSLIE, ALAN                                            |                                        | 2787 HWY 14                              | CERRILLOS                | NM       | 87010          | USA     | 1.0220             |
| 167                                    |   | No Data                                                 |                                        |                                          |                          | 1        |                | T       | 1                  |
|                                        |   | No Data                                                 |                                        |                                          |                          |          |                |         | L                  |
| 168                                    |   | No Data                                                 |                                        |                                          |                          |          |                |         |                    |
| 169                                    |   | lat. D. c.                                              |                                        |                                          |                          |          |                |         |                    |
| 169<br>170                             |   | No Data                                                 |                                        |                                          |                          |          |                |         |                    |
| 169<br>170<br>171                      | X | No Data                                                 |                                        |                                          |                          |          |                | -       |                    |
| 169<br>170<br>171<br>172               | X | No Data<br>No Data                                      |                                        |                                          |                          |          |                |         | ‡                  |
| 169<br>170<br>171<br>172<br>173        |   | No Data<br>No Data<br>No Data                           |                                        |                                          |                          |          |                |         |                    |
| 169<br>170<br>171<br>172<br>173<br>174 |   | No Data<br>No Data<br>No Data<br>No Data                |                                        |                                          |                          |          |                |         |                    |
| 169<br>170<br>171<br>172<br>173        |   | No Data<br>No Data<br>No Data                           |                                        |                                          |                          |          |                |         |                    |

| 470        |   | Turnoso vera ver                                             | 00 (1 1 1 0 0 0 0 0 0 0 0 0 0 0 0 0 0 0 | laa aay saas                            | 050 10 00507                | 1        |                    |     |                    |
|------------|---|--------------------------------------------------------------|-----------------------------------------|-----------------------------------------|-----------------------------|----------|--------------------|-----|--------------------|
| 178<br>179 | Х | JUNIPER VISTA LTD  No Data                                   | CO/ LAUREN H PEPPLER                    | PO BOX 1535                             | CEDAR CREST                 | NM       | 87008              | USA | -                  |
| 180        |   | No Data                                                      |                                         |                                         |                             |          |                    |     | +                  |
| 181        |   | No Data                                                      |                                         |                                         |                             |          |                    |     | +                  |
| 182        |   | PHILLIPS, RONALD                                             |                                         | PO BOX 544                              | STRATFORD                   | СТ       | 06615              | USA | 0.0000             |
| 183        |   | WOSICK, LUANN                                                |                                         | 3 CRYSTAL MESA RD                       | SANTA FE                    | NM       | 87508              | USA | 0.0000             |
| 184        |   | RODRIGUEZ, ROBERT C                                          | HIDITH 5                                | 1835 CAMINO LA CANADA                   | SANTA FE                    | NM       | 87501              | USA | 0.0000             |
| 185<br>186 |   | GURNEY, WILLIAM DEAN &<br>YOUNG, HENRY V                     | JUDITH E<br>C/O DOROTHY WARD            | HC 2 BOX 2086<br>66 RAVEN ROCK RD       | SHELL KNOB<br>STOCKTON      | MO<br>NJ | 65747<br>08559     | USA | 0.0000<br>17.6200  |
| 187        | Х | WRIGHT, MICHAEL A & JOYCE                                    | ROETTER                                 | 1 TIPPLE WAY                            | CERRILLOS                   | NM       | 87010              | USA | 35.0615            |
| 188        |   | WATTS, SHERRY LYNN                                           |                                         | 2805 HWY 14                             | CERRILLOS                   | NM       | 87010              | USA | 0.0000             |
| 189        |   | MACIAS, IVAN L                                               |                                         | 3016 GOVERNOR LINDSEY RD                | SANTA FE                    | NM       | 87505              | USA | 0.5380             |
| 190        |   | BISHOP, MICHAEL ALLEN & PALIN                                | WILTSHIRE (WIFE) CO-OWNER               | 231 B GOLDMINE RD                       | CERRILLOS                   | NM       | 87010              | USA | 40.2057            |
| 191<br>192 |   | WATTS, SHERRY<br>YOUNG, WEBSTER A                            | BOX 212                                 | 2805 STATE HWY 14<br>369 MONTEZUMA AVE  | CERRILLOS<br>SANTA FE       | NM<br>NM | 87010<br>87501     | USA | 0.0000<br>19.9960  |
| 193        |   | WATTS, SHERRY LYNN                                           | BOX 212                                 | 2805 HWY 14                             | CERRILLOS                   | NM       | 87010              | USA | 0.0000             |
| 194        |   | WATTS, SHERRY LYNN                                           |                                         | 2805 HWY 14                             | CERRILLOS                   | NM       | 87010              | USA | 0.0000             |
| 195        |   | WATTS, SHERRY LYNN                                           |                                         | 2805 HWY 14                             | CERRILLOS                   | NM       | 87010              | USA | 0.0000             |
| 196        | Х | MADRID WATER COOPERATIVE                                     |                                         | PO BOX 37                               | CERRILLOS                   | NM       | 87010              | USA | 2.1760             |
| 197<br>198 |   | MIODUCHOWSKI, ANDREW H PRUITT, GABRIEL & CATHERINE           | & DEBORAH<br>HOLDER                     | PO BOX 597                              | CERRILLOS                   | HI<br>NM | 96761<br>87010     | USA | 0.0000<br>23.0830  |
| 199        |   | HARRIS-GAREMENDIA, DEBRA                                     | HOLDER                                  | PO BOX 114                              | CERRILLOS                   | NM       | 870100114          | USA | 17.6800            |
| 200        |   | GIRAUDO, GEORGE & CATERINA D                                 |                                         | 1124 GOFF RD SW                         | ALBUQUERQUE                 | NM       | 87105              | USA | 39.8500            |
| 201        |   | DAVEY, JOHN & MEDA                                           |                                         | PO BOX 265                              | CERRILLOS                   | NM       | 87010              | USA | 40.0000            |
| 202        |   | VAN DEUSEN, VICTORIA                                         |                                         | PO BOX 337                              | CERRILLOS                   | NM       | 87010              | USA | 0.0000             |
| 203        |   | FRANCIS LOVE TRUSTEE FOR                                     | SAMADHI HERMITAGE                       | 7 PEACEFUL WAY                          | CERRILLOS                   | NM       | 87010              | USA | 0.0000             |
| 204<br>205 |   | ALBUQUERQUE & CERRILLOS COAL<br>STANLEY, CHARLES M & NIKKI   | C/O VICTORIA VAN DEUSEN C/O MORRIS      | BOX 337<br>PO BOX 341                   | CERRILLOS<br>EUREKA SPRINGS | NM<br>AR | 87010<br>72632     | USA | 0.0000             |
| 206        |   | WALKER, LUKE                                                 | ej e memio                              | 223 NORTH GUADALUPE # 162               | SANTA FE                    | NM       | 87501              | USA | 0.0000             |
| 207        | Х | HANSEN, CARL F                                               | <u> </u>                                | PO BOX 479                              | CERRILLOS                   | NM       | 87010              | USA | 3.9400             |
| 208        | - | STANLEY, CHARLES MARVIN NIKKI                                | C/O MORRIS                              | 1564 NAVAJO DR                          | SANTA FE                    | NM       | 87505              | USA | 0.0000             |
| 209        |   | LOPEZ, THOMAS & ARLENE                                       |                                         | 6636 116TH SE                           | BELLEVUE                    | WA       | 98006              | USA | 40.0000            |
| 210<br>211 |   | BAIN, CLAYTON DERNIA MARKALIEN                               |                                         | 6455 IRWIN CT                           | OAKLAND                     | CA       | 94609              | USA | 59.4600            |
| 211        |   | PERNIA, MARK ALLEN THOMASSON, SUSAN & JONAH                  | MARTIN                                  | 14354 LAUREL DR<br>PO BOX 160           | RIVERSIDE<br>CERRILLOS      | CA<br>NM | 92503<br>87010     | USA | 0.0000<br>9.3620   |
| 213        |   | MORALES, MARYA M                                             |                                         | PO BOX 184                              | CERRILLOS                   | NM       | 87010              | USA | 20.0000            |
| 214        |   | GARCIA, ROBERT D & MARGARET                                  | JOAN                                    | P O BOX 6656                            | SANTA FE                    | NM       | 87502              | USA | 12.9460            |
| 215        |   | GODBEY, GERALD W                                             |                                         | PO BOX 133                              | CERRILLOS                   | NM       | 87010              | USA | 10.1400            |
| 216        |   | GODBEY, GERALD W                                             |                                         | PO BOX 133                              | CERRILLOS                   | NM       | 87010              | USA | 12.0000            |
| 217<br>218 |   | BROWNLOW, PAUL T THOMAS, SAMUEL D & MARY ANN                 | CALLAN                                  | 8509 IRONSIDE N E<br>3081 PEACH TREE DR | ALBUQUERQUE<br>ATLANTA      | NM<br>GA | 87109<br>30305     | USA | 43.7390<br>0.0000  |
| 219        |   | GREENE, REN                                                  | CALLAIN                                 | BOX 41                                  | CERRILLOS                   | NM       | 87010              | USA | 1.9210             |
| 220        |   | WEINBERG, ROBERT                                             |                                         | 135 WYOMING BLVD NE                     | ALBUQUERQUE                 | NM       | 87123              | USA | 0.0000             |
| 221        |   | REICHARD, SHERWOOD M                                         |                                         | 2306 GREEN GATE DR                      | AUGUSTA                     | GA       | 30907              | USA | 0.7000             |
| 222        |   | GREENE, REN C                                                |                                         | BOX 41                                  | CERRILLOS                   | NM       | 87010              | USA | 1.5120             |
| 223        |   | GREENE, REN                                                  |                                         | BOX 41                                  | CERRILLOS                   | NM       | 87010              | USA | 0.0430             |
| 224<br>225 |   | STACY, JAMES M                                               |                                         | PO BOX 82                               | CERRILLOS                   | NM<br>NM | 87010<br>87010     | USA | 1.4400<br>0.0000   |
| 225        |   | PARKER, THOMAS C & NITA ESTES DUVAL, RICHARD & SANDRA & JUST | IN DUVAL                                | PO BOX 172<br>260 WOODWARD ROAD         | CERRILLOS<br>BROOKLYN       | CT       | 06234              | USA | 0.0000             |
| 227        |   | LOVE, FRANCIS A TRUSTEE FOR                                  | SAMADHI HERMITAGE                       | 7 PEACEFUL WAY                          | CERRILLOS                   | NM       | 87010              | USA | 0.0000             |
| 228        |   | BECK, PHILLIP & JOANNAH                                      |                                         | 2821 NM 14                              | CERRILLOS                   | NM       | 87010              | USA | 0.0000             |
| 229        |   | MCILHENNEY, THOMAS C                                         |                                         | PO BOX 266                              | CERRILLOS                   | NM       | 87010              | USA | 3.8079             |
| 230        |   | SALAZAR, TERESA A                                            |                                         | 460 SOUTH MARION PKWY C1901             | DENVER                      | CO       | 80209              | USA | 10.0440            |
| 231<br>232 |   | FAVREAU, WAYNE & STEVE CARVER WANENMACHER, GRETEL            |                                         | PO BOX 321<br>PO BOX 371                | CERRILLOS<br>CERRILLOS      | NM<br>NM | 87010<br>87010     | USA | 10.0000<br>10.2200 |
| 233        | Х | MESSER, GREGORY S & CAROLINE                                 |                                         | 141 GLEN VISTA                          | SCOTTS VALLEY               | CA       | 95066              | USA | 2.0000             |
| 234        |   | CASEY, KATHLEEN                                              |                                         | 01AB HARVEY RD                          | CERRILLOS                   | NM       | 87010              | USA | 0.0000             |
| 235        | Х | ABER, RUTH                                                   |                                         | 4 FIREHOUSE LN                          | CERRILLOS                   | NM       | 87010              | USA | 0.7510             |
| 236        |   | PHILLIPS, JOHN EULON & ROBYN                                 | A/BB/AA/ B = = = =:                     | 754 JUDSON ST SE                        | SALEM                       | OR       | 97302              | USA | 20.4900            |
| 237        | Х | ST THOMAS, THOMAS &JILL ALIKAS                               | %BRIAN BODEL                            | PO BOX 39                               | CERRILLOS                   | NM       | 87010              | USA | 7.5600             |
| 238<br>239 |   | CASEY, KATHLEEN PURKINS, EVERETT W & CAROLYN A               |                                         | 1 HARVEY RD<br>PO BOX 846               | MADRID<br>CERRILLOS         | NM<br>NM | 870108801<br>87010 | USA | 0.0000             |
| 240        |   | VAN DEUSEN, VICTORIA                                         |                                         | PO BOX 337                              | CERRILLOS                   | NM       | 87010              | USA | 0.0000             |
| 241        | Х | SACKNOFF, MARIANNE                                           |                                         | PP BOX 630                              | CERRILLOS                   | NM       | 87010              | USA | 5.1000             |
| 242        | - | SAMARA INVESTMENTS INC                                       |                                         | PO BOX 39                               | CERRILLOS                   | NM       | 87010              | USA | 0.0000             |
| 243        |   | TALLEY, PATRICIA                                             |                                         | 5245 EMPORIA AVE                        | CULVER CITY                 | CA       | 90230              | USA | 0.0000             |
| 244<br>245 |   | WORMAN, DOUGLAS HARVEY KALMINSON, STEVE                      |                                         | 1163 GOLD MINE RD<br>PO BOX 13          | CERRILLOS<br>CERRILLOS      | NM<br>NM | 87010<br>87010     | USA | 5.0050<br>5.0000   |
| 245        |   | CHAVEZ, SUZANNE                                              |                                         | 2837 STATE HWY 14 NORTH                 | CERRILLOS                   | NM       | 87010<br>87010     | USA | 0.0000             |
| 247        |   | FELICIANO, ANITA N                                           |                                         | PO BOX 459                              | CERRILLOS                   | NM       | 87010              | USA | 0.0000             |
| 248        |   | No Data                                                      |                                         |                                         |                             |          |                    |     |                    |
| 249        | Χ | No Data                                                      |                                         |                                         |                             |          |                    |     | 1                  |
| 250        | Х | No Data                                                      |                                         |                                         |                             |          |                    | -   | 1                  |
| 251<br>252 |   | No Data<br>No Data                                           |                                         |                                         |                             | 1        |                    |     | +                  |
| 252        |   | No Data                                                      |                                         |                                         |                             | 1        |                    |     | +                  |
| 254        |   | No Data                                                      |                                         |                                         |                             | 1        |                    |     | †                  |
| 255        | Χ | No Data                                                      |                                         |                                         |                             |          |                    |     |                    |
| 256        | Х | No Data                                                      |                                         |                                         |                             | 1        |                    |     | 1                  |
| 257        |   | HATTEN, MARIANNA                                             |                                         | 29 HIGH FEATHER RANCH                   | CERRILLOS                   | NM       | 87010              | USA | 0.0000             |
| 258<br>259 |   | BARRETT, ROBERT ALBUQUERQUE & CERRILLOS COAL                 | _                                       | PO BOX 2235<br>107 WELLESLY NE          | JOSHUA TREE<br>ALBUQUERQUE  | CA<br>NM | 92252<br>87106     | USA | 0.0000             |
| 260        |   | LEEDOM, ALLISON                                              |                                         | 2845 STATE HWY 14                       | CERRILLOS                   | NM       | 87106<br>87010     | USA | 73.0000            |
| 261        |   | CLAIR, MICHAEL J                                             |                                         | 302 ALEGRE ST P-24                      | SANTA FE                    | NM       | 87501              | USA | 0.0000             |
| 262        |   | KINSEY, GEOFF H & KATHLYNN E                                 |                                         | 2382 DOSWELL AVENUE                     | SAINT PAUL                  | MN       | 55108              |     | 23.0890            |
| 263        |   | KLIPPENSTEIN, TODD                                           | 2839 NM STATE HWY 14                    | MADRID                                  | CERRILLOS                   | NM       | 87010              | USA | 0.0000             |
| 264        |   | LUCKHARDT, GRANT, ARABELLE                                   | & SEABURY L DAVIES                      | 105 EAST SUNRISE DRIVE                  | SANTA FE                    | NM       | 87506              | USA | 23.1100            |
| 265<br>266 |   | JOHNSON, MEL & DIANA<br>FALCONER, ELIZABETH                  |                                         | 2843 HWY 14<br>6 HARVEY RD              | CERRILLOS<br>CERRILLOS      | NM<br>NM | 87010<br>87010     | USA | 0.0000             |
| 267        |   | LEEDOM, ALLISON                                              |                                         | 2845 STATE HWY 14                       | CERRILLOS                   | NM       | 87010              | USA | 0.0000             |
| 20/        |   | ECCOON, ALEGON                                               |                                         | ZOTO STATE HWI 14                       | OLIMICEUJ                   | IAIAI    | 2,010              | UJA | 0.000              |

| 268                                                                       |   | GANNON, JOSHUA   |                               | 2861 HWY 14                                                                                      | CERRILLOS                                                            | NM                         | 87010                                                                | USA                                           | 0.0000                                                              |
|---------------------------------------------------------------------------|---|---|-------------------------------|--------------------------------------------------------------------------------------------------|----------------------------------------------------------------------|----------------------------|----------------------------------------------------------------------|-----------------------------------------------|---------------------------------------------------------------------|
| 269                                                                       |   | JULES LLC   |                               | 1475 CLEVELAND RD                                                                                | MIAMI BEACH                                                          | FL                         | 33141                                                                | USA                                           | 0.0000                                                              |
| 270                                                                       |   | MAREK, JULIE E   |                               | PO BOX 833                                                                                       | CERRILLOS                                                            | NM                         | 87010                                                                | USA                                           | 0.0000                                                              |
| 271                                                                       |   | OWEN, ALMA   |                               | 311 S INSTITUTE                                                                                  | RICHMOND                                                             | МО                         | 64085                                                                | USA                                           | 0.0000                                                              |
| 272                                                                       |   | AGUILAR, JOE M & TINA R   |                               | 1725 3RD ST                                                                                      | SANTA FE                                                             | NM                         | 87501                                                                | USA                                           | 0.0000                                                              |
| 273                                                                       |   | BREMER, MARK D   |                               | PO BOX 871                                                                                       | CERRILLOS                                                            | NM                         | 87010                                                                | USA                                           | 0.0000                                                              |
| 274                                                                       |   | CABRIELLE, CATHASHA   |                               | PO BOX 660                                                                                       | CERRILLOS                                                            | NM                         | 87010                                                                | USA                                           | 0.0000                                                              |
| 275                                                                       |   | CUBERO, EMILY   | C/O NANETTE CUBERO            | PO BOX 373                                                                                       | CERRILLOS                                                            | NM                         | 87010                                                                | USA                                           | 0.0000                                                              |
| 276                                                                       |   | WAWREK, GERALD   | ,                             | 2841 HWY 14                                                                                      | CERRILLOS                                                            | NM                         | 87010                                                                | USA                                           | 0.0000                                                              |
| 277                                                                       |   | DORAIS, DONALD J   |                               | PO BOX 2                                                                                         | CERRILLOS                                                            | NM                         | 87010                                                                | USA                                           | 0.0000                                                              |
| 278                                                                       |   | DORAIS, DONALD J   |                               | PO BOX 2                                                                                         | CERRILLOS                                                            | NM                         | 87010                                                                | USA                                           | 0.0000                                                              |
| 279                                                                       |   | DAVEY, J B   |                               | PO BOX 265                                                                                       | CERRILLOS                                                            | NM                         | 87010                                                                | USA                                           | 40.0000                                                             |
| 280                                                                       |   | POLLY, TERRANCE SCOTT &   | MELISSA                       | PO BOX 856                                                                                       | CERRILLOS                                                            | NM                         | 87010                                                                | USA                                           | 40.0000                                                             |
| 281                                                                       |   | HORYNA, ROBERT   |                               | PO BOX 452                                                                                       | CERRILLOS                                                            | NM                         | 87010                                                                | USA                                           | 0.0000                                                              |
| 282                                                                       |   | WAWREK, GERALD   |                               | 2841 HWY 14                                                                                      | CERRILLOS                                                            | NM                         | 87010                                                                | USA                                           | 0.2830                                                              |
| 283                                                                       |   | SHERMAN, ROBERT M   |                               | 119 GIRARD SE                                                                                    | ALBUQUERQUE                                                          | NM                         | 87106                                                                | USA                                           | 0.0000                                                              |
| 284                                                                       |   | D'AMOUR, THOMAS   |                               | PO BOX 383                                                                                       | CERRILLOS                                                            | NM                         | 87010                                                                | USA                                           | 20.3490                                                             |
| 285                                                                       |   | BREMER, MARK D   |                               | PO BOX 871                                                                                       | CERRILLOS                                                            | NM                         | 87010                                                                | USA                                           | 0.0000                                                              |
| 286                                                                       |   | DUNNILL, LINDA K   |                               | 2853 STATE HWY 14                                                                                | CERRILLOS                                                            | NM                         | 87010                                                                | USA                                           | 0.1700                                                              |
| 287                                                                       |   | WAWREK, GERALD   |                               | 2841 HWY 14                                                                                      | CERRILLOS                                                            | NM                         | 87010                                                                | USA                                           | 0.3360                                                              |
| 288                                                                       |   | DORAIS, DONALD J   |                               | 2 FIRST STREET BOX 2                                                                             | CERRILLOS                                                            | NM                         | 87010                                                                | USA                                           | 0.0000                                                              |
| 289                                                                       |   | SAUGHNESSY, THOMAS & SHARON   |                               | 1140 CARNIVAL RD                                                                                 | LOS LUNAS                                                            | NM                         | 870317471                                                            | USA                                           | 0.2060                                                              |
| 290                                                                       |   | DUNNILL, LINDA K TRUSTEE   |                               | 2853 STATE HIGHWAY 14 N                                                                          | CERRILLOS                                                            | NM                         | 87010                                                                | USA                                           | 0.1600                                                              |
| 291                                                                       |   | BARTMESS, MELANIE   |                               | PO BOX 805                                                                                       | CERRILLOS                                                            | NM                         | 87010                                                                | USA                                           | 0.0000                                                              |
| 292                                                                       |   | DORAIS, DONALD J   |                               | PO BOX 2                                                                                         | CERRILLOS                                                            | NM                         | 87010                                                                | USA                                           | 0.0000                                                              |
| 293                                                                       |   | HAYES, CAROL M   |                               | 5 KEMP RD                                                                                        | CERRILLOS                                                            | NM                         | 87010                                                                | USA                                           | 0.0000                                                              |
| 294                                                                       |   | WELLS, MATTHEW DAVID   |                               | 4001 BOGAN AVE NE STE A                                                                          | ALBUQUERQUE                                                          | NM                         | 87109                                                                | USA                                           | 0.0000                                                              |
| 295                                                                       | Х | MINESHAFT PROPERTIES LLC   |                               | PO BOX 725                                                                                       | CERRILLOS                                                            | NM                         | 87010                                                                | USA                                           | 5.0407                                                              |
| 296                                                                       |   | ALBUQUERQUE & CERRILLOS COAL   | C/O GAVIN & ELEANOR STRATHDEE | 2857 STATE HWY 14                                                                                | CERRILLOS                                                            | NM                         | 87010                                                                | USA                                           | 0.0000                                                              |
| 297                                                                       |   | GARCIA, SHELLY   |                               | PO BOX 5                                                                                         | CERRILLOS                                                            | NM                         | 87010                                                                | USA                                           | 0.0000                                                              |
| 298                                                                       |   | ALBUQUERQUE & CERRILLOS COAL   | C/O GAVIN F STRATHDEE #11     | 2857 STATE HIGHWAY 14                                                                            | CERRILLOS                                                            | NM                         | 87010                                                                | USA                                           | 0.0000                                                              |
| 299                                                                       |   | SHEFF, CLAY & CYNTHIA   |                               | 5 BACKROAD                                                                                       | CERRILLOS                                                            | NM                         | 87010                                                                | USA                                           | 0.0000                                                              |
| 300                                                                       |   | JESSICA MADRID PROPERTY LLC   |                               | 2860 STATE HWY 14                                                                                | CERRILLOS                                                            | NM                         | 87010                                                                | USA                                           | 0.0000                                                              |
| 301                                                                       |   | HAYES, CAROL M   |                               | 5 KEMP RD                                                                                        | CERRILLOS                                                            | NM                         | 87010                                                                | USA                                           | 0.0000                                                              |
| 302                                                                       |   | CONRAD, JONI   | C/O COMPANY STORES CONDO ASSN | 236 DELGADO ST                                                                                   | SANTA FE                                                             | NM                         | 87501                                                                | USA                                           | 0.0000                                                              |
| 303                                                                       |   | INTERLANDI, LISA M   |                               | 2859 HWY 14                                                                                      | MADRID                                                               | NM                         | 870108801                                                            | USA                                           | 0.0000                                                              |
| 304                                                                       |   | STEELE, TIMOTHY CHARLES   |                               | 1011 E ROBINSON                                                                                  | EL PASO                                                              | TX                         | 79902                                                                | USA                                           | 0.0000                                                              |
| 305                                                                       |   | HEITKAMP, LINDA   |                               | 403 61ST NW                                                                                      | ALBUQUERQUE                                                          | NM                         | 87105                                                                | USA                                           | 0.0000                                                              |
| 306                                                                       |   | CONRAD, JONI   | C/O COMPANY STORES CONDO ASSN | 236 DELGADO ST                                                                                   | SANTA FE                                                             | NM                         | 87501                                                                | USA                                           | 0.0000                                                              |
| 307                                                                       |   | CONRAD, JONI   | C/O COMPANY STORES CONDO ASSN | 236 DELGADO ST                                                                                   | SANTA FE                                                             | NM                         | 87501                                                                | USA                                           | 0.0000                                                              |
| 308                                                                       |   | JOHNSON, KIRSTEN L   |                               | 5 GHOST TOWN PLAZA                                                                               | CERRILLOS                                                            | NM                         | 87010                                                                | USA                                           | 0.0000                                                              |
| 309                                                                       |   | BAWDEN, GLEN R   |                               | 129 CAMINO LOS ABUELOS                                                                           | SANTA FE                                                             | NM                         | 87508                                                                | USA                                           | 0.0000                                                              |
| 310                                                                       |   | BAWDEN, GLEN & DAVID MCQUISTON   | & GAVIN F STRATHDEE           | 2857 STATE HWY 14 N                                                                              | CERRILLOS                                                            | NM                         | 87010                                                                | USA                                           | 0.0000                                                              |
| 311                                                                       |   | BOTSIAN, ELLEN JOYCE   |                               | PO BOX 466                                                                                       | CERRILLOS                                                            | NM                         | 87010                                                                | USA                                           | 0.0000                                                              |
| 312                                                                       |   | VALENZUELA, MARILYN VALLE   |                               | PO BOX 342                                                                                       | CERRILLOS                                                            | NM                         | 87010                                                                | USA                                           | 0.0000                                                              |
| 313                                                                       |   | JESSICA MADRID PROPERTY, LLC   |                               | 2860 STATE HWY 14                                                                                | CERRILLOS                                                            | NM                         | 87010                                                                | USA                                           | 0.0000                                                              |
| 314                                                                       |   | PEAKER, WAYLAN   |                               | 2867 STATE HWY 14                                                                                | CERRILLOS                                                            | NM                         | 87010                                                                | USA                                           | 0.0000                                                              |
| 315                                                                       |   | BIGLER, GAIL A   |                               | 2 CANON ESCONDITO                                                                                | SANDIA PARK                                                          | NM                         | 87047                                                                | USA                                           | 0.0000                                                              |
| 316                                                                       |   | PARKER, DICK   |                               | 1808 LESTER NE                                                                                   | ALBUQUERQUE                                                          | NM                         | 87112                                                                | USA                                           | 0.0000                                                              |
| 317                                                                       |   | EDWARDS, DALE   |                               | 2885 HWY 14                                                                                      | CERRILLOS                                                            | NM                         | 87010                                                                | USA                                           | 0.1460                                                              |
| 318                                                                       | Х | BACA, DAVID P   |                               | 8 ICE HOUSE RD                                                                                   | CERRILLOS                                                            | NM                         | 87010                                                                | USA                                           | 0.7600                                                              |
| 319                                                                       |   | SELBY, ROBERT C   |                               | 2866 STATE HWY 14 N HOUSE #22                                                                    | CERRILLOS                                                            | NM                         | 87010                                                                | USA                                           | 0.0000                                                              |
| 320                                                                       |   | EDWARDS, DALE   |                               | 5 BRIDGE STREET                                                                                  | CERRILLOS                                                            | NM                         | 87010                                                                | USA                                           | 0.0000                                                              |
| 321                                                                       |   | LINDSEY, LORI DARNELL &   | MARY MELINDA BONEWELL         | 2865 HWY 14                                                                                      | CERRILLOS                                                            | NM                         | 87010                                                                | USA                                           | 0.0000                                                              |
| 322                                                                       |   | FELICIANO, JUAN I   | 3833 MONTGOMERY BLVD NE       | APT 524                                                                                          | ALBUQUERQUE                                                          | NM                         | 87109                                                                | USA                                           | 20.4800                                                             |
| 323                                                                       |   | MADRID LANDOWNERS ASSOCIATION   | INC,                          | PO BOX 237                                                                                       | CERRILLOS                                                            | NM                         | 87010                                                                | USA                                           | 0.0000                                                              |
| 324                                                                       |   | BAILEY, RICHARD & PAUL   | KINTZINGER                    | PO BOX 403                                                                                       | VIAN                                                                 | OK                         | 74962                                                                | USA                                           | 0.0000                                                              |
| 325                                                                       |   | BURKE, BETSY   |                               | 11 BACK RD                                                                                       | CERRILLOS                                                            | NM                         | 87010                                                                | USA                                           | 0.0000                                                              |
| 326                                                                       |   | HOGREBE, MICHAEL L   |                               | PO BOX 146                                                                                       | SANDIA PARK                                                          | NM                         | 87047                                                                | USA                                           | 0.0000                                                              |
| 327                                                                       |   | SCHMIT, ALLEEN MARIE   |                               | 1012 ALCAZAR NE                                                                                  | ALBUQUERQUE                                                          | NM                         | 87110                                                                | USA                                           | 0.0000                                                              |
| 328                                                                       |   | CONLEY, LISA & GREGORY   |                               | 2870 STATE HIGHWAY 14                                                                            | CERRILLOS                                                            | NM                         | 87010                                                                | USA                                           | 0.0000                                                              |
| 329                                                                       |   | ANDERSON, CLINTON R G   |                               | PO BOX 872                                                                                       | CERRILLOS                                                            | NM                         | 87010                                                                | USA                                           | 0.0000                                                              |
| 330                                                                       |   | KOEHLER, MARY BETH & DAVID J   | TRUSTEES                      | 100 SECOND ST SE #902                                                                            | MINNEAPOLIS                                                          | MN                         | 55414                                                                | USA                                           | 0.0000                                                              |
| 331                                                                       |   | HACKETT, HUGH H & HONORE   |                               | 2867 STATE HWY 14                                                                                | CERRILLOS                                                            | NM                         | 87010                                                                | USA                                           | 0.0000                                                              |
| 332                                                                       |   | AMITA,BARBARA & SALLY & HOWARD   | TTEES/YOUNG & MALLOY FAM TRST | PO BOX 758                                                                                       | CERRILLOS                                                            | NM                         | 87010                                                                | USA                                           | 0.0000                                                              |
| 333                                                                       |   | VINCENT, STARR   |                               | 9 BACK RD                                                                                        | CERRILLOS                                                            | NM                         | 87010                                                                | USA                                           | 0.0000                                                              |
| 334                                                                       |   | BRANCHE, BARBARA   | 0/0 0/0/0 0/0                 | 592-A SOUTH DOVE RD                                                                              | YARDLEY                                                              | PA                         | 19067                                                                | USA                                           | 0.2500                                                              |
| 335                                                                       |   | ALBUQUERQUE & CERRILLOS COAL   | C/O DICK PARKER               | 1808 LESTER NE                                                                                   | ALBUQUERQUE                                                          | NM                         | 87112                                                                | USA                                           | 0.0000                                                              |
| 336                                                                       |   | BRUNSON, WILLIAM   |                               | 4 CAVE ROAD                                                                                      | CERRILLOS                                                            | NM                         | 87010                                                                | USA                                           | 0.0000                                                              |
| 337                                                                       |   | ZIEGLER, JAMES R   |                               | 14-16 BACK RD                                                                                    | CERRILLOS                                                            | NM                         | 87010                                                                | USA                                           | 0.0000                                                              |
| 338                                                                       |   | SWAN, JUDITH & ROGER W SMITH   |                               | PO BOX 274                                                                                       | SANDIA PARK                                                          | NM                         | 87047                                                                | USA                                           | 0.0000                                                              |
| 339                                                                       |   | DAVID, ROXANE   | DEDECCA I MASSY               | 2873 HIGHWAY 14                                                                                  | MADRID                                                               | NM                         | 870108801                                                            | USA                                           | 0.2180                                                              |
| 340                                                                       |   | KREITTER, KEITH T &   | REBECCA L NAFEY               | PO BOX 622                                                                                       | CERRILLOS                                                            | NM                         | 87010                                                                | USA                                           | 0.0000                                                              |
| 341                                                                       |   | BRUNSON, WILLIAM D   |                               | 4 CAVE ROAD                                                                                      | CERRILLOS                                                            | NM                         | 87010                                                                | USA                                           | 0.0000                                                              |
| 342                                                                       |   | FIEGEL, ANDRIA D   |                               | PO BOX 384                                                                                       | CERRILLOS                                                            | NM                         | 87010                                                                | USA                                           | 0.4189                                                              |
| 343                                                                       |   | JONES, RANDALL R & DENISE M   |                               | 13 BACK RD                                                                                       | CERRILLOS                                                            | NM                         | 87010                                                                | USA                                           | 0.0000                                                              |
|                                                                           |   | MARTIN, SUSAN DICKSON, PAUL & SUSAN FITZGERALD   |                               | PO BOX 160<br>2878 STATE HIGHWAY 14                                                              | CERRILLOS<br>CERRILLOS                                               | NM<br>NM                   | 87010<br>87010                                                       | USA                                           | 0.0000                                                              |
| 344                                                                       |   | KITZROW, CLIFFORD W & EDITH A   | DEV/TRUCT                     |                                                                                                  |                                                                      |                            |                                                                      | IIC*                                          |                                                                     |
| 345                                                                       | V |   | REV TRUST                     | 2883 ST HWY 14<br>12 A ICEHOUSE ROAD                                                             | CERRILLOS                                                            | NM                         | 87010                                                                | USA                                           | 9.5900                                                              |
| 345<br>346                                                                | Х |   |                               |                                                                                                  | CERRILLOS                                                            | NM                         | 87010                                                                |                                               | 0.0000                                                              |
| 345<br>346<br>347                                                         | Х | SCRIMSHAW, SCOTT D   |                               |                                                                                                  | CERRILLOS                                                            |                            | 07010                                                                |                                               |                                                                     |
| 345<br>346<br>347<br>348                                                  | Х | SCRIMSHAW, SCOTT D<br>MARTIN, SUSAN   |                               | PO BOX 160                                                                                       | CERRILLOS                                                            | NM                         | 87010                                                                | USA                                           |                                                                     |
| 345<br>346<br>347<br>348<br>349                                           | X | SCRIMSHAW, SCOTT D<br>MARTIN, SUSAN<br>SWARTZ, LORI & JACQUELINE   |                               | PO BOX 160<br>7 CAVE RD                                                                          | CERRILLOS                                                            | NM                         | 87010                                                                | USA                                           | 0.0000                                                              |
| 345<br>346<br>347<br>348<br>349<br>350                                    |   | SCRIMSHAW, SCOTT D MARTIN, SUSAN SWARTZ, LORI & JACQUELINE BODEI, CHRISTOPHER B                                                                                                  |                               | PO BOX 160<br>7 CAVE RD<br>PO BOX 424                                                            | CERRILLOS<br>CERRILLOS                                               | NM<br>NM                   | 87010<br>87010                                                       | USA<br>USA                                    | 0.0000                                                              |
| 345<br>346<br>347<br>348<br>349<br>350<br>351                             | Х | SCRIMSHAW, SCOTT D MARTIN, SUSAN SWARTZ, LORI & JACQUELINE BODEI, CHRISTOPHER B BACA, DAVID PAUL                                                                                 |                               | PO BOX 160<br>7 CAVE RD<br>PO BOX 424<br>8 ICE HOUSE RD                                          | CERRILLOS CERRILLOS CERRILLOS                                        | NM<br>NM                   | 87010<br>87010<br>87010                                              | USA<br>USA<br>USA                             | 0.0000<br>0.0000<br>2.2600                                          |
| 345<br>346<br>347<br>348<br>349<br>350<br>351<br>352                      |   | SCRIMSHAW, SCOTT D MARTIN, SUSAN SWARTZ, LORI & JACQUELINE BODEI, CHRISTOPHER B BACA, DAVID PAUL HALBERT, KAY LYNN                                                               |                               | PO BOX 160<br>7 CAVE RD<br>PO BOX 424<br>8 ICE HOUSE RD<br>PO BOX 247                            | CERRILLOS CERRILLOS CERRILLOS CERRILLOS                              | NM<br>NM<br>NM             | 87010<br>87010<br>87010<br>87010                                     | USA<br>USA<br>USA<br>USA                      | 0.0000<br>0.0000<br>2.2600<br>0.0000                                |
| 345<br>346<br>347<br>348<br>349<br>350<br>351<br>352<br>353               | X | SCRIMSHAW, SCOTT D MARTIN, SUSAN SWARTZ, LORI & JACQUELINE BODEI, CHRISTOPHER B BACA, DAVID PAUL HALBERT, KAY LYNN CAMBRON, CHARLES                                              |                               | PO BOX 160 7 CAVE RD PO BOX 424 8 ICE HOUSE RD PO BOX 247 PO BOX 163                             | CERRILLOS CERRILLOS CERRILLOS CERRILLOS CERRILLOS                    | NM<br>NM<br>NM<br>NM       | 87010<br>87010<br>87010<br>87010<br>87010                            | USA<br>USA<br>USA<br>USA<br>USA               | 0.0000<br>0.0000<br>2.2600<br>0.0000<br>12.2664                     |
| 345<br>346<br>347<br>348<br>349<br>350<br>351<br>352<br>353<br>354        | Х | SCRIMSHAW, SCOTT D MARTIN, SUSAN SWARTZ, LORI & JACQUELINE BODEI, CHRISTOPHER B BACA, DAVID PAUL HALBERT, KAY LYNN CAMBRON, CHARLES HOWLAND, JOSEPH J&JOSE T ROYBA               |                               | PO BOX 160 7 CAVE RD PO BOX 424 8 ICE HOUSE RD PO BOX 247 PO BOX 163 419 SALAZAR PL              | CERRILLOS CERRILLOS CERRILLOS CERRILLOS CERRILLOS SANTA FE           | NM<br>NM<br>NM<br>NM<br>NM | 87010<br>87010<br>87010<br>87010<br>87010<br>87010<br>87501          | USA<br>USA<br>USA<br>USA<br>USA<br>USA        | 0.0000<br>0.0000<br>2.2600<br>0.0000<br>12.2664<br>0.0000           |
| 345<br>346<br>347<br>348<br>349<br>350<br>351<br>352<br>353<br>354<br>355 | X | SCRIMSHAW, SCOTT D MARTIN, SUSAN SWARTZ, LORI & JACQUELINE BODEI, CHRISTOPHER B BACA, DAVID PAUL HABERT, KAY LYNN CAMBRON, CHARLES HOWLAND, JOSEPH J&JOSE T ROYBA YOU AND ME LLC |                               | PO BOX 160 7 CAVE RD PO BOX 424 8 ICE HOUSE RD PO BOX 247 PO BOX 163 419 SALAZAR PL 2879 MAIN ST | CERRILLOS CERRILLOS CERRILLOS CERRILLOS CERRILLOS SANTA FE CERRILLOS | NM<br>NM<br>NM<br>NM<br>NM | 87010<br>87010<br>87010<br>87010<br>87010<br>87010<br>87501<br>87010 | USA<br>USA<br>USA<br>USA<br>USA<br>USA<br>USA | 0.0000<br>0.0000<br>2.2600<br>0.0000<br>12.2664<br>0.0000<br>0.0000 |
| 345<br>346<br>347<br>348<br>349<br>350<br>351<br>352<br>353<br>354        | X | SCRIMSHAW, SCOTT D MARTIN, SUSAN SWARTZ, LORI & JACQUELINE BODEI, CHRISTOPHER B BACA, DAVID PAUL HALBERT, KAY LYNN CAMBRON, CHARLES HOWLAND, JOSEPH J&JOSE T ROYBA               |                               | PO BOX 160 7 CAVE RD PO BOX 424 8 ICE HOUSE RD PO BOX 247 PO BOX 163 419 SALAZAR PL              | CERRILLOS CERRILLOS CERRILLOS CERRILLOS CERRILLOS SANTA FE           | NM<br>NM<br>NM<br>NM<br>NM | 87010<br>87010<br>87010<br>87010<br>87010<br>87010<br>87501          | USA<br>USA<br>USA<br>USA<br>USA<br>USA        | 0.0000<br>0.0000<br>2.2600<br>0.0000<br>12.2664<br>0.0000           |

| 358        |   | YOU AND ME LLC                                     |                          | 2879 MAIN ST                           | CERRILLOS               | NM       | 87010          | USA | 0.0000              |
|------------|---|----------------------------------------------------|--------------------------|----------------------------------------|-------------------------|----------|----------------|-----|---------------------|
| 358        |   | SWARTZ, LORI & JACQUELINE                          | MANHOFF                  | 7 CAVE RD                              | CERRILLOS               | NM       | 87010<br>87010 | USA | 0.0000              |
| 360        |   | KUNE, BEVERLY                                      |                          | PO BOX 22904                           | SANTA FE                | NM       | 87502          | USA | 0.0000              |
| 361        |   | PHILLIPS, RONALD                                   |                          | PO BOX 544                             | STRATFORD               | CT       | 06615          | USA | 0.0000              |
| 362        |   | TILLEMA, BARBARA J & GAIA A                        | DEERING C/O LOWE, STEVEN | P O BOX 22760                          | SANTA FE                | NM       | 87502          | USA | 0.0000              |
| 363        |   | MARTIN, SUSAN NOEL                                 |                          | PO BOX 160                             | CERRILLOS               | NM       | 87010          | USA | 0.0000              |
| 364<br>365 |   | KUNE, BEVERLY<br>BLACK, KENT                       |                          | PO BOX 22904<br>PO BOX 539             | SANTA FE<br>CERRILLOS   | NM<br>NM | 87502<br>87010 | USA | 0.0000              |
| 366        |   | BRYAN, SIDNEY S                                    |                          | 2883 STATE HWY 14                      | CERRILLOS               | NM       | 87010          | USA | 0.0000              |
| 367        |   | FONDA, JEAN HIGGINS                                |                          | 2884 STATE HIGHWAY 14                  | CERRILLOS               | NM       | 87010          | USA | 0.0000              |
| 368        |   | MCLANE, LYNN A                                     |                          | PO BOX 883                             | CERRILLOS               | NM       | 87010          | USA | 0.0000              |
| 369        |   | SIDNEY, BRYAN S                                    |                          | 109 N DATE                             | T OR C                  | NM       | 87901          | USA | 0.0000              |
| 370        |   | CUBERO, NANETTE                                    | 050440                   | PO BOX 373                             | CERRILLOS               | NM       | 87010          | USA | 0.0000              |
| 371<br>372 |   | DICKSON, PAUL W & SUSAN I FITZ<br>SCHILKEY, MARK E | GERALD                   | PO BOX 534<br>PO BOX 214               | CERRILLOS<br>CERRILLOS  | NM<br>NM | 87010<br>87010 | USA | 0.0000              |
| 373        |   | BRUSO, PETER L & ANNETTE Y                         |                          | 2885 HIGHWAY 14 N                      | CERRILLOS               | NM       | 87010          | USA | 0.0000              |
| 374        |   | MOCHO, JAMES B & JILL C                            |                          | 2337 MOUNTAIN RD NW                    | ALBUQUERQUE             | NM       | 87104          | USA | 0.0000              |
| 375        |   | MCDOUGALL, JEANNE E                                |                          | 834 MOYER RD                           | LEWISTON                | NY       | 14092          | USA | 0.0000              |
| 376        |   | HEINTZLEMAN, JEFFREY M &                           | NANCY L HAWKINS          | 296 CLIFFSIDE PLACE                    | PAGOSA SPRINGS          | CO       | 81147          | USA | 0.0000              |
| 377        |   | SURLES, WILLIAM R                                  |                          | PO BOX 215                             | CERRILLOS               | NM       | 87010          | USA | 0.0000              |
| 378<br>379 |   | EDWARDS, DALE E J & ANNETTE Y                      |                          | 2885 HWY 14 N<br>2890 NM 14            | CERRILLOS<br>CERRILLOS  | NM<br>NM | 87010<br>87010 | USA | 0.0000              |
| 380        | Х | NOVAK, JOSHUA ADAM<br>NOVAK, HEATHER P & THOMAS    | MATTHEW FRENCH           | 93 E MCCABE                            | PAGOSA SPRINGS          | CO       | 81147          | USA | 7.4200              |
| 381        |   | REYNOLDS, JAMES E & SARAH E                        | STEPHENS                 | PO BOX 1505                            | CEDAR CREST             | NM       | 87008          | USA | 0.0000              |
| 382        |   | FORD, ROBERT C                                     |                          | PO BOX 243                             | CERRILLOS               | NM       | 87010          | USA | 0.0000              |
| 383        |   | ALBRECHT, ERIC                                     |                          | PO BOX 422                             | SAN ANTONIO             | NM       | 87832          | USA | 0.0000              |
| 384        |   | STEWART, GEOFFREY                                  |                          | 2891 HWY 14                            | CERRILLOS               | NM       | 87010          | USA | 0.0000              |
| 385        |   | AUTRY, SHARON                                      |                          | 6 GRASSHOPPER LANE                     | CERRILLOS               | NM       | 87010          | USA | 0.0000              |
| 386<br>387 |   | AUTRY, SHARON<br>GRAZIANO, MARY ANN                |                          | 6 GRASSHOPER LN<br>357 CIMARRON RD E   | CERRILLOS<br>LOMBARD    | NM       | 87010<br>60148 | USA | 0.0000              |
| 388        |   | EDWARDS, DALE E                                    |                          | 5 BRIDGE RD                            | CERRILLOS               | NM       | 87010          | USA | 0.0000              |
| 389        |   | CONLEY, LISA                                       |                          | PO BOX 147                             | CERRILLOS               | NM       | 87010          | USA | 0.0000              |
| 390        |   | NELSON, NURY BLASCO                                |                          | PO BOX 384                             | ASHLAND                 | MA       | 01721          | USA | 0.0000              |
| 391        |   | SCRIMSHAW, SCOTT D                                 |                          | 12 A ICEHOUSE RD                       | CERRILLOS               | NM       | 87010          | USA | 3.2000              |
| 392        |   | CONWAY, NIGEL                                      |                          | 28 BACK RD                             | CERRILLOS               | NM       | 87010          | USA | 0.0000              |
| 393<br>394 |   | BROWN, KAY LYNN<br>CONLEY, LISA                    |                          | GENERAL DELIVERY PO BOX 147            | CERRILLOS<br>CERRILLOS  | NM<br>NM | 87010<br>87010 | USA | 0.0000              |
| 395        |   | WOLFE, ANDRIA FIEGEL                               |                          | 296 CLIFFSIDE PL                       | PAGOSA SPRINGS          | CO       | 81147          | USA | 0.0000              |
| 396        |   | MARTINEZ, MICHAEL & JUANITA                        | C/O ANNA WARM            | PO BOX 298                             | CERRILLOS               | NM       | 87010          | USA | 0.7510              |
| 397        |   | URECHE, PAUL                                       |                          | 1970 ASTOR LN                          | ADDISON                 | IL       | 60101          | USA | 1.5800              |
| 398        |   | WARM, ANNA                                         |                          | BOX 298                                | CERRILLOS               | NM       | 87010          | USA | 0.7550              |
| 399        |   | MCCLOSKEY, HELEN H & PAUL N JR                     |                          | PO BOX 3                               | RUMSEY                  | CA       | 95679          | USA | 0.0000              |
| 400<br>401 |   | PATTERSON, CYNTHIA L<br>BODEI, BRIAN J             |                          | 34 BACK ROAD<br>25 BISBEE COURT UNIT E | CERRILLOS<br>SANTA FE   | NM<br>NM | 87010<br>87508 | USA | 0.0000              |
| 401        |   | WINDERS, GARY E                                    |                          | PO BOX 705                             | CERRILLOS               | NM       | 87010          | USA | 0.0000              |
| 403        |   | MCCLOSKEY, HELEN HOOPER                            | PO BOX 3                 | RUMSEY CA                              | RUMSEY                  | CA       | 95679          | USA | 0.0000              |
| 404        | Х | BODEI, BRIAN J                                     |                          | 25 BISBEE COURT UNIT E                 | SANTA FE                | NM       | 87508          | USA | 0.0000              |
| 405        |   | WARM, ANNA                                         |                          | PO BOX 298                             | CERRILLOS               | NM       | 87010          | USA | 1.0000              |
| 406        |   | MCLAUGHLIN, TANDRA F                               |                          | 35 BACKROAD                            | CERRILLOS               | NM       | 87010          | USA | 0.0000              |
| 407<br>408 | Х | MOWEETA<br>BODEI, BRIAN J                          |                          | PO BOX 402<br>25 BISBEE COURT UNIT E   | CERRILLOS<br>SANTA FE   | NM<br>NM | 87010<br>87508 | USA | 0.0000              |
| 409        | ^ | ENFIELD, ROGER E & SUSAN E                         |                          | 537 BROADWAY                           | COLUMBUS                | GA       | 31901          | USA | 12.3010             |
| 410        |   | COULTHARD, STEPHANIE & JEFFERY J CARRO             | LL                       | 53 BACKROAD                            | CERRILLOS               | NM       | 87010          | USA | 0.0000              |
| 411        |   | ENGELKE, RAYMOND PIERCE                            |                          | 113A LA SENDA RD                       | LOS ALAMOS              | NM       | 87544          | USA | 0.0000              |
| 412        |   | GIRAUDO, GEORGE & CATERINA D                       |                          | 1124 GOFF RD SW                        | ALBUQUERQUE             | NM       | 87105          | USA | 72.6500             |
| 413        | Х | DAVIS, ELIZABETH RING                              |                          | PO BOX 607                             | CERRILLOS               | NM       | 87010          | USA | 1.9000              |
| 414<br>415 |   | HANSON, BOB<br>HACK, NANCY                         |                          | 118 MONTE REY<br>29 OLD GOAT RD        | LOS ALAMOS<br>CERRILLOS | NM<br>NM | 87544<br>87010 | USA | 0.0000<br>10.0010   |
| 416        |   | BERTHOLF, NEILL & JANICE                           | LINDEMUTH                | PO BOX 637                             | CERRILLOS               | NM       | 87010          | USA | 0.6047              |
| 417        |   | WALTER, CHARLES B & FRANCES M                      |                          | 1017 BARNESWOOD DRIVE                  | DOWNERS GROVE           | IL       | 60515          | USA | 9.5870              |
| 418        |   | JANCA, DAVID M                                     |                          | 12 WALDO RD                            | LAMY                    | NM       | 87540          | USA | 12.8130             |
| 419        |   | PAOLILLO, ELENA                                    |                          | 9 AVON ST                              | SEEKONK                 | MA       | 02771          | USA | 0.0000              |
| 420        |   | WOOD, MARY H                                       |                          | 11 WOODLAND WAY PO BOX 4940            | CERRILLOS               | NM       | 87010          | USA | 0.6473              |
| 421<br>422 |   | O'NEIL, TIMOTHY K MENDEL, JULIE ANNE               |                          | PO BOX 4940<br>1475 CLEVELAND RD       | SANTA FE<br>MIAMI BEACH | NM<br>FL | 87502<br>33141 | USA | 20.7000<br>802.7300 |
| 423        |   | ANAYA, APOLONIA A                                  |                          | 2834 FOREST DRIVE                      | LAKELAND                | FL       | 33811          | USA | 40.0130             |
| 424        |   | LANE, MARLENE E TRUST                              |                          | 1277 LOS ARCOS                         | PRESCOTT                | AZ       | 86301          | USA | 40.0150             |
| 425        |   | WOOLDRIDGE, SARA K                                 |                          | PO BOX 8327                            | SANTA FE                | NM       | 87504          | USA | 10.0620             |
| 426        |   | BIGLER, BETHANY                                    |                          | PO BOX 368                             | CERRILLOS               | NM       | 87010          | USA | 20.0000             |
| 427        |   | THOMPSON-WEEMS, SANDRA S &                         | BOOKER T                 | PO BOX 175                             | CERRILLOS               | NM       | 87010          | USA | 14.9822             |
| 428<br>429 |   | FLORES, DAN LOUIE<br>REBER, JERRY                  |                          | PO BOX 746<br>1381 HILLCREST DR #301   | FLORENCE<br>ANCHORAGE   | MT<br>AK | 59833<br>99503 | USA | 5.3810<br>0.0000    |
| 430        |   | LANCASTER, IAN MACDUFF &                           | PIKE, JEAN LESLIE        | PO BOX 20750                           | NEW YORK                | NY       | 10009          | USA | 20.0000             |
| 431        |   | CULLEN, BERNARD F &                                | MCNEILLY, DONALD C       | PO BOX 519                             | EDGEWOOD                | NM       | 87015          | USA | 40.0000             |
| 432        |   | GODWIN, CHRISTOPHER B                              |                          | PO BOX 42                              | CERRILLOS               | NM       | 87010          | USA | 40.0000             |
| 433        |   | BARR, ROY                                          |                          | PO BOX 866                             | CERRILLOS               | NM       | 87010          | USA | 0.0000              |
| 434        |   | FLORES, DAN LOUIE                                  |                          | PO BOX 746                             | FLORENCE                | MT       | 59833          | USA | 5.6950              |
| 435        |   | MCDONELL DONNALEE M                                |                          | 1318 EVANS RD                          | AIKEN                   | SC       | 29803          | USA | 8.5160              |
| 436<br>437 |   | MCDONELL, DONNALEE M WEEMS, BOOKER T & SANDRA      |                          | 1318 EVANS RD<br>PO BOX 175            | AIKEN<br>CERRILLOS      | SC<br>NM | 29803<br>87010 | USA | 0.0000              |
| 437        |   | RIECHMAN, RON L                                    |                          | 2953 CALLE DE OVEJAS                   | SANTA FE                | NM       | 87010<br>87505 | USA | 40.0000             |
| 439        |   | HORNE, ROBERT W                                    |                          | 811 CERRILLOS RD                       | SANTA FE                | NM       | 87501          | USA | 13.4700             |
| 440        |   | MCDONNELL, DALE                                    |                          | 150 2ND STREET NE #206                 | MINNEAPOLIS             | MN       | 55413          | USA | 0.0000              |
| 441        |   | THOMAS, DICK & CAROLE L                            | THOMAS LIVING TRUST      | PO BOX 33                              | CERRILLOS               | NM       | 87010          | USA | 30.3300             |
| 442        |   | MATTSON, LINNEA J                                  |                          | PO BOX 645                             | CERRILLOS               | NM       | 87010          | USA | 6.9900              |
| 443        | Х | SANTA FE COUNTY                                    |                          | 102 GRANT AVE                          | SANTA FE                | NM       | 87501          | USA | 4.5353              |
| 444<br>445 |   | MCKINVEN, JAMES MIGDAL, LAURA & JEFF               | LOXTERMMAN               | PO BOX 193<br>23 BACKROAD              | CERRILLOS<br>CERRILLOS  | NM<br>NM | 87010<br>87010 | USA | 40.0000<br>5.3400   |
| 445        | Х | DAVIS, ELIZABETH PARKER                            | LOATERIVIIVIAIN          | PO BOX 607                             | CERRILLOS               | NM       | 87010          | USA | 46.2060             |
| 447        | ^ | SPENCER, WANDA JOY                                 |                          | PO BOX 607                             | ELEPHANT BUTTE          | NM       | 87935          | USA | 0.0000              |
|            |   |                                                    |                          |                                        |                         |          |                |     |                     |

| 448                                                                                            |    | SURBECK, KAREN   |   | 367 DRAKE AVE                                    | UPLAND                     | CA       | 91786              | L    | 10.4700 |
|------------------------------------------------------------------------------------------------|----|---|---|--------------------------------------------------|----------------------------|----------|--------------------|------|---------|
| 449                                                                                            |    | OTA, HISAYOSHI & KRISTEN   |   | 25398 NORTH URRACA RD                            | MOSCA                      | CO       | 81146              | USA  | 13.2430 |
| 150                                                                                            | Χ  | DUNCAN, JOHN ALEXANDER IV   |   | 1009 LA RUEDA DR                                 | VISTA                      | CA       | 92084              | USA  | 25.0048 |
| 51                                                                                             |    | MCDONELL, DONNALEE M   |   | 1318 EVANS RD                                    | AIKEN                      | SC       | 29803              | USA  | 0.0000  |
| 152                                                                                            |    | EVERETT, CHADNEY & V VALLES   | C/O TIMOTHY & JOY CULICK   | 10855 OKEMOS RD                                  | PORTLAND                   | MI       | 48875              | USA  | 5.5220  |
| 153                                                                                            |    | GORDER, CRAIG D & SHEILA   | TRUSTEES   | 7856 EMIGRATION CANYON<br>7856 EMIGRATION CANYON | SALT LAKE CITY             | UT       | 84108              | USA  | 0.0000  |
| 454<br>455                                                                                     |    | GORDER, CRAIG D & SHEILA CALLOWAY, DANNY RAY& KAREN J                                                                                   | TRUSTEES   | 9201 JOE MONTOYA PL NW                           | SALT LAKE CITY ALBUQUERQUE | NM       | 84108<br>87114     | USA  | 40.000  |
| 456                                                                                            |    | LAMBERT, STEPHEN E   |   | 2105 MAGNOLIA AVE                                | SANFORD                    | FL       | 32771              | USA  | 0.0000  |
| 457                                                                                            |    | SPENCER, WANDA JOY   |   | PO BOC 178                                       | ELEPHANT BUTTE             | NM       | 87935              | USA  | 0.0000  |
| 458                                                                                            | Х  | NICKELL, RONALD   |   | 2195 BALSAM ST                                   | LAKEWOOD                   | CO       | 80215              | USA  | 0.0000  |
| 459                                                                                            | Λ. | THOMAS, JAMES RUSSEL   |   | PO BOX 164                                       | CERRILLOS                  | NM       | 87010              | USA  | 30.000  |
| 460                                                                                            |    | EISMAN, DAVID O &   | SHARON P FINN   | 98-A GOLD MINE                                   | CERRILLOS                  | NM       | 87010              | USA  | 10.970  |
| 461                                                                                            |    | GREEN, DAVID   |   | 85 GOLDMINE RD                                   | CERRILLOS                  | NM       | 87010              | USA  | 0.0000  |
| 462                                                                                            |    | CARROLL, JEFFREY &   | COULTHARD, STEPHANIE   | PO BOX 599                                       | CERRILLOS                  | NM       | 87010              | USA  | 0.0000  |
| 463                                                                                            |    | HENDERSON, SARAH R   | · ·   | 1805 RIDGECREST DR SE                            | ALBUQUERQUE                | NM       | 87108              | USA  | 40.000  |
| 464                                                                                            |    | ARCHIBEQUE, BENNY   |   | 14000 OAK BUTTE NE                               | ALBUQUERQUE                | NM       | 87112              | USA  | 0.0000  |
| 465                                                                                            |    | FINEFROCK, CHRISANNE & THOMAS   |   | L BRADLEY/ 630 SHORT ST                          | WARRENTON                  | VA       | 20186              | USA  | 0.0000  |
| 466                                                                                            |    | ADAMS, SYBIL   |   | 67 GOLDMINE RD                                   | CERRILLOS                  | NM       | 87010              | USA  | 6.8880  |
| 467                                                                                            |    | KALTENBACH, BART & BARBARA A &   | WILLIAM T GILBERT & ANNE M NEL   | 1072 CAIMINO SAN ACACIO                          | SANTA FE                   | NM       | 87505              | USA  | 14.471  |
| 468                                                                                            |    | SPENCER, WANDA JOY   |   | PO BOC 178                                       | ELEPHANT BUTTE             | NM       | 87935              | USA  | 0.0000  |
| 469                                                                                            |    | HENDERSON, SARAH R   |   | 1805 RIDGECREST DR SE                            | ALBUQUERQUE                | NM       | 87108              | USA  | 20.000  |
| 470                                                                                            |    | HARNACK, BARBARA   |   | 98 B GOLDMINE RD                                 | CERRILLOS                  | NM       | 87010              | USA  | 13.170  |
| 471                                                                                            |    | SCHNEIDER, S CHRIS   |   | 15 FONTINELLA TERRACE                            | SAN FRANCISCO              | CA       | 94107              | USA  | 7.4100  |
| 472                                                                                            |    | KOPLIK, JOEL M   |   | 1208 PRINCETON NE                                | ALBUQUERQUE                | NM       | 87106              | USA  | 40.070  |
| 473                                                                                            |    | POWELL, MARY ANGELA   | C/O PETER ROBINSON & MARJORIE   | 275 CHERRY LANE                                  | CAMPBELL                   | CA       | 95008              | USA  | 21.390  |
| 474                                                                                            |    | KELLER, DONALD L & GAIL   |   | 728 WISCONSIN ST                                 | LAKE GENEVA                | WI       | 53147              | USA  | 28.009  |
| 475                                                                                            |    | ALLEGRE, ELIANE M L   |   | PO BOX 252                                       | CERRILLOS                  | NM       | 87010              | USA  | 0.0000  |
| 476                                                                                            | Χ  | CAMPBELL, JACK & JENNIFER   | EDWARDS   | 9021 LUCERNE AVE                                 | CULVER CITY                | CA       | 90232              | USA  | 53.960  |
| 477                                                                                            |    | HARDIN, FRANK R & LOUELLA O   |   | PSC 47 BOX 2416                                  | APO AE                     | 1        | 09470              | UNDE | _       |
| 478                                                                                            |    | BURLEY, STEVEN L & KATHY L   |   | 35035 TALL PALM FISH CAMP RD                     | DELAND                     | FL       | 32724              | USA  | 20.000  |
| 479                                                                                            |    | FIRST NATIONAL BANK OF SANTA FE   |   | PO BOX 609                                       | SANTA FE                   | NM       | 87504              | USA  | 25.110  |
| 480                                                                                            |    | SYLVIA, JOSEPH F   |   | PO BOX 823                                       | T OR C                     | NM       | 87901              | USA  | 1.0000  |
| 481                                                                                            |    | SPENCER, WANDA JOY   |   | PO BOC 178                                       | ELEPHANT BUTTE             | NM       | 87935              | USA  | 10.000  |
| 482                                                                                            |    | ZIZNEWSKI, SCOTT J & NANCY A   | ANDREWITEIRA   | PO BOX 178                                       | CERRILLOS                  | NM       | 87010              | USA  | 0.0000  |
| 483                                                                                            |    | TEITELBAUM, ARLENA &   | ANDREW J TEITELBAUM & TERESA   | PO BOX 338                                       | CERRILLOS                  | NM       | 87010              | USA  | 5.5300  |
| 484                                                                                            | ., | DIETRICH, ELLEN R & JOHN J   |   | 51 GOLDMINE RD                                   | CERRILLOS                  | NM       | 87010              | USA  | 6.9670  |
| 485                                                                                            | Х  | LIDBURY, JOHN & ANITA   | DEVEDIN D   | 1504 SPENWICK TER                                | DALLAS                     | TX       | 75204              | USA  | 21.979  |
| 486                                                                                            |    | NEDDO, VERN G & CRAIGHEAD,   | BEVERLY R   | PO BOX 429                                       | CERRILLOS                  | NM       | 87010              | USA  | 7.1700  |
| 487                                                                                            |    | SUNWEST TRUST, CUSTODIAN FOR   | FRANCA KING, IRA   | PO BOX 36371<br>98C GOLDMINE RD                  | ALBUQUERQUE<br>CERRILLOS   | NM<br>NM | 871766371<br>87010 | USA  | 10.000  |
| 488                                                                                            |    | GAMMON, JOE B & LINDA M   |   |                                                  | BURBANK                    | CA       | 91506              | USA  | 9.4600  |
| 489<br>490                                                                                     |    | STEGE, LISA GENIE<br>LEVACY, DANIEL H & LORI MUSIL-                                                                                     | LAVACY   | 542 S SPARKS ST<br>34 COUNTY ROAD 55             | CERRILLOS                  | NM       | 87010              | USA  | 0.0000  |
| 491                                                                                            |    | OLAYA, RICHARD & AMY S   | LAVACT   | 4621 HAZEL AVE                                   | PHILADELPHIA               | PA       | 19103              | USA  | 0.0000  |
| 492                                                                                            |    | CASEY, MICHAEL B & KATHLEEN M   |   | PO BOX 757                                       | CERRILLOS                  | NM       | 87010              | USA  | 39.110  |
| 493                                                                                            |    | GREENE, REN C   |   | PO BOX 41                                        | CERRILLOS                  | NM       | 87010              | USA  | 4.4700  |
| 494                                                                                            |    | HARDIN, FRANK R & LOUELLA O   |   | PSC 47 BOX 2416                                  | APO AE                     | 14141    | 09470              | UNDE |         |
| 495                                                                                            |    | DELUCA, SAM & DIANE   |   | 115 WALDO MESA RD                                | CERRILLOS                  | NM       | 87010              | USA  | 0.0000  |
| 496                                                                                            |    | PHILLIPS, RONALD   |   | PO BOX 544                                       | STRATFORD                  | CT       | 06615              | USA  | 61.806  |
| 497                                                                                            | Х  | MEHRER, AMANDA & BUCKLEY,   | ANDREW   | PO BOX 773                                       | CERRILLOS                  | NM       | 87010              | USA  | 0.0000  |
| 498                                                                                            |    | BROOKS, SCOTT   |   | 1175 LOS ROBLES DR                               | PALM SPRINGS               | CA       | 92262              | USA  | 40.120  |
| 499                                                                                            |    | GREENE, REN C   |   | PO BOX 41                                        | CERRILLOS                  | NM       | 87010              | USA  | 5.0880  |
| 500                                                                                            |    | CAINE, KEN WINSTON   |   | PO BOX 95                                        | CERRILLOS                  | NM       | 87010              | USA  | 15.000  |
| 501                                                                                            |    | NUN, YUSEF & KATHRYN   |   | 3094 TURQUOISE TRAIL                             | CERRILLOS                  | NM       | 87010              | USA  | 10.352  |
| 502                                                                                            |    | GREENE, REN C   |   | PO BOX 41                                        | CERRILLOS                  | NM       | 87010              | USA  | 3.6400  |
| 503                                                                                            |    | GREENE, REN C   |   | PO BOX 41                                        | CERRILLOS                  | NM       | 87010              | USA  | 3.1740  |
| 504                                                                                            | Х  | KERNBERGER, CAROLYN   | C/O J RICHARD J & ELLIE   | GARRETT                                          | LAWRENCE                   | KS       | 66044              | USA  | 21.770  |
| 505                                                                                            |    | MOROLES, MEREDITH   |   | 12 ANTHRACITE AVE                                | CERRILLOS                  | NM       | 87010              | USA  | 3.8980  |
| 506                                                                                            |    | BOURQUE, GEORGE & CHRISTINE   |   | PO BOX 82                                        | CERRILLOS                  | NM       | 87010              |      | 0.0000  |
| 507                                                                                            | Χ  | BOYD, LORAINE & DOROTHY   | MERRICK   | PO BOX 256                                       | CERRILLOS                  | NM       | 87010              | USA  | 6.0000  |
| 508                                                                                            |    | NUN, YUSEF & KATHRYN   |   | 3094 TURQUOISE TRAIL                             | CERRILLOS                  | NM       | 87010              | USA  | 8.4420  |
| 509                                                                                            |    | GREENE, REN C   |   | PO BOX 41                                        | CERRILLOS                  | NM       | 87010              | USA  | 2.8570  |
| 510                                                                                            |    | MCCURDY, TONY, DAVID ODE   | AND TIMOTHY TAYLOR   | PO BOX 204                                       | CERRILLOS                  | NM       | 87010              | USA  | 15.000  |
| 511                                                                                            |    | GREENE, REN   | W. S. | BOX 41                                           | CERRILLOS                  | NM       | 87010              | USA  | 0.6110  |
| 512                                                                                            |    | MIDDLETON, JENNIFER A &   | KARIN E SWINNEY   | PO BOX 842                                       | CERRILLOS                  | NM       | 87010              | USA  | 0.0000  |
| 513                                                                                            |    | SANDOVAL, FRANK I   |   | 710 KATHRYN ST                                   | SANTA FE                   | NM       | 87501              | USA  | 0.1690  |
| 514                                                                                            |    | No Data   |   |                                                  |                            |          |                    |      |         |
| 515<br>516                                                                                     | v  | No Data JUNIPER VISTA LTD   | CO/ LAUREN H PEPPLER   | PO BOX 1535                                      | CEDAR CREST                | NM       | 87008              | USA  |         |
| 516                                                                                            | X  | JUNIPER VISTA LTD   | CO/ LAUREN H PEPPLER   | PO BOX 1535<br>PO BOX 1535                       | CEDAR CREST                | NM       | 87008              |      | 1       |
| 518                                                                                            | ^  | No Data   | CO/ DAUNLIN II F EFFLER   | 1 O BOX 1333                                     | CEDAN CKEST                | IAIAI    | 0/008              | UJA  |         |
| 210                                                                                            | Х  | No Data   |   |                                                  |                            |          |                    |      |         |
| 519                                                                                            | Α. | No Data   |   |                                                  |                            | +        |                    |      |         |
| 519<br>520                                                                                     |    | No Data   |   |                                                  |                            | +        |                    |      |         |
| 520                                                                                            | Х  | 1   | 1   |                                                  |                            | +        |                    |      |         |
| 520<br>521                                                                                     | Х  | No Data   |   |                                                  |                            |          | 1                  |      |         |
| 520<br>521<br>522                                                                              | Х  | No Data<br>No Data   |   |                                                  |                            |          |                    |      | 1       |
| 520<br>521<br>522<br>523                                                                       | X  | No Data   |   |                                                  |                            |          |                    |      |         |
| 520<br>521<br>522<br>523<br>524                                                                | X  | No Data   |   |                                                  |                            |          |                    |      |         |
| 520<br>521<br>522<br>523<br>524<br>525                                                         | Х  | No Data<br>No Data<br>No Data   |   |                                                  |                            |          |                    |      |         |
| 520<br>521<br>522<br>523<br>524<br>525<br>526                                                  | Х  | No Data<br>No Data<br>No Data<br>No Data                                                                                                |   |                                                  |                            |          |                    |      |         |
| 520<br>521<br>522<br>523<br>524<br>525<br>526<br>527                                           | X  | No Data<br>No Data<br>No Data   |   |                                                  |                            |          |                    |      |         |
| 520<br>521<br>522<br>523<br>524<br>525<br>526<br>527<br>528                                    | X  | No Data<br>No Data<br>No Data<br>No Data<br>No Data                                                                                     |   |                                                  |                            |          |                    |      |         |
| 520<br>521<br>522<br>523<br>524<br>525<br>526<br>527<br>528<br>529                             | X  | No Data                                                                                 |   |                                                  |                            |          |                    |      |         |
| 520<br>521<br>522<br>523<br>524<br>525<br>526<br>527<br>528<br>529<br>530                      | X  | No Data                                                                 |   |                                                  |                            |          |                    |      |         |
| 520<br>521<br>522<br>523<br>524<br>525<br>526<br>527<br>528<br>529<br>530<br>531               | X  | No Data                                                 |   |                                                  |                            |          |                    |      |         |
| 520<br>521<br>522<br>523<br>524<br>525<br>526<br>527<br>528<br>529<br>530<br>531<br>532        | X  | No Data                                 |   |                                                  |                            |          |                    |      |         |
| 520<br>521<br>522<br>523<br>524<br>525<br>526<br>527<br>528<br>529<br>530<br>531               | X  | No Data         |   |                                                  |                            |          |                    |      |         |
| 520<br>521<br>522<br>523<br>524<br>525<br>526<br>527<br>528<br>529<br>530<br>531<br>532<br>533 | X  | No Data | CO/ LAUREN H PEPPLER   | PO BOX 1535                                      | CEDAR CREST                | NM       | 87008              | USA  |         |

| 538   | Х                                                | JUNIPER VISTA LTD   | CO/ LAUREN H PEPPLER   | PO BOX 1535   | CEDAR CREST   | NM                                                    | 87008   | USA                                                         |   |
|---|--------------------------------------------------|---|---|---|---|-------------------------------------------------------|---|-------------------------------------------------------------|---|
| 539   | Х                                                | No Data   |   |   |   |                                                       |   |                                                             |   |
| 540   |                                                  | No Data   |   |   |   |                                                       |   |                                                             |   |
| 541   | Х                                                | No Data   |   |   |   |                                                       |   |                                                             |   |
| 542   |                                                  | No Data   |   |   |   |                                                       |   |                                                             |   |
| 543   |                                                  | MOHN, PATRICK A & DOROTHY M   |   | PO BOX 32   | CERRILLOS   | NM                                                    | 87010   | USA                                                         | 0.0000   |
| 544   |                                                  | HAMPTON, STEPHEN DANIEL &   | JULIE SZERINA STEIN   | PO BOX 364   | CERRILLOS   | NM                                                    | 87010   | USA                                                         | 20.0000   |
| 545   |                                                  | NELSON, SCOTT H   |   | PO BOX 6081   | SANTA FE   | NM                                                    | 87502   | USA                                                         | 27.9000   |
| 546   | L                                                | SUTTON, LOREE & BILLIE RUSSELL   |   | 3701 N OAKLAND ST   | ARLINGTON   | VA                                                    | 222074838   | USA                                                         | 40.0000   |
| 547   | L                                                | SUTTON, LOREE & BILLIE RUSSELL   |   | 3701 N OAKLAND ST   | ARLINGTON   | VA                                                    | 222074838   | USA                                                         | 24.8880   |
| 548   | L                                                | ARCEO, CARMEN   |   | 3511 CYPRESS DR SW   | ALBUQUERQUE   | NM                                                    | 87105   | USA                                                         | 0.4500   |
| 549   |                                                  | GREENE, REN   |   | BOX 41   | CERRILLOS   | NM                                                    | 87010   | USA                                                         | 0.8880   |
| 550   |                                                  | HAMPTON, STEPHEN D & JULIE   | SZERINA STEIN   | PO BOX 364   | CERRILLOS   | NM                                                    | 87010   | USA                                                         | 10.0000   |
| 551   | Х                                                | HESS, ALEXANDRA   |   | 369 MONTEZUMA AVE #203   | SANTA FE   | NM                                                    | 875012835   | USA                                                         | 110.0000   |
| 552   | <del></del>                                      | BROOKS, SCOTT P & JOHN   | PETERSON   | P O BOX 621   | CERRILLOS   | NM                                                    | 87010   | USA                                                         | 40.0000   |
| 553   |                                                  | HANKS, JEANNE S AND RUSSELL V   |   | 1118 STANFORD ST   | HOUSTON   | TX                                                    | 77019   | USA                                                         | 40.0500   |
| 554   | ļ                                                | BROOKS, SCOTT P   |   | 85 CLARENDON RD   | PACIFICA   | CA                                                    | 94044   | USA                                                         | 42.7100   |
| 555   |                                                  | NEWMAN, MICHAEL E & RIANA M   |   | 3117 NM 14   | CERRILLOS   | NM                                                    | 87010   | USA                                                         | 0.9100   |
| 556   |                                                  | DURHAM, EVERETT ANDREW   |   | PO BOX 6163   | SANTA FE   | NM                                                    | 87502   | USA                                                         | 0.0000   |
| 557   | L.,                                              | PADILLA, MARY ETAL   | WATER STATE OF THE | PO BOX 127   | CERRILLOS   |                                                       |   | USA                                                         | 0.0000   |
| 558   | X                                                | STOLZENBURG, WILLIAM H &   | KATHLEEN A ROUSEK   | 3140 SINGLETON CIR   | FAIRFAX   | VA                                                    | 22030   | USA                                                         | 20.0000   |
| 559   | Х                                                | SIENICKI, TIMOTHY A &   | KATHERINE A   | 90 ALTEZA   | SANTA FE   | NM                                                    | 87508   | USA                                                         | 0.0000   |
| 560   |                                                  | ARCEO, CARMEN   |   | 3511 CYPRESS DR SW   | ALBUQUERQUE   | NM                                                    | 87105   | USA                                                         | 39.5900   |
| 561   | <b> </b>                                         | DORAIS, DONALD JOSEPH   | C/O CACCANIDDA II DEID & IOITT   | PO BOX 2   | CERRILLOS   | NM                                                    | 87010   | USA                                                         | 0.0000   |
| 562   |                                                  | WOLVERTON, CHRISSIE B   | C/O CASSANDRA H REID & JOHN   | TORRES-NEZ   | CERRILLOS   | NM<br>NM                                              | 87010<br>87010   | USA                                                         | 7.0200<br>12.4000   |
| 563   | <del>                                     </del> | WOLVERTON, KENNETH J   |   | PO BOX 304   | CERRILLOS   | CA                                                    | -   |                                                             |   |
| 564   | <b>-</b>                                         | PICKENS, WILLIAM H   | NEWLE   | 4709 MT GAYWAS DR   | SAN DIEGO   | _                                                     | 92117   | USA                                                         | 0.0000   |
| 565   | <b> </b>                                         | PICKENS, WILLIAM H & MONICA M   | NEVILLE   | 4709 MT GAYWAS DR   | SAN DIEGO   | CA<br>NM                                              | 92117   | USA                                                         | 40.5300   |
| 566   | <b>-</b>                                         | LOPEZ, ROZELLA M   |   | 3668 ARBOLEDA SENDA NE   | ALBUQUERQUE   | NM                                                    | 87111<br>87501   | USA                                                         | 0.0000   |
| 567<br>568   | <b> </b>                                         | NARVAIZ, CLAUDE E<br>UMI, ANTHONY H & BETTY S   |   | 2894 CALLE PINOS ALTOS<br>PO BOX 487   | SANTA FE<br>CERRILLOS   | NM                                                    | 87010   | USA                                                         | 0.0000   |
| 569   | <b> </b>                                         | SCHMITT, ROBERT & BERTHA   |   | 429 GARCIA NE   | ALBUQUERQUE   | NM                                                    | 87123   | USA                                                         | 0.0000   |
| 570   | Х                                                | BRYAN, SIDNEY S   |   | 31716 S COAST HWY   | LAGUNA BEACH   | CA                                                    | 92651   | USA                                                         | 30.1160   |
| 571   |                                                  | FOWLER, ALLEN A   |   | PO BOX 473   | CERRILLOS   | NM                                                    | 87010   | USA                                                         | 1.2390   |
| 572   |                                                  | PEREA, ALBERT JR & LORETTA   |   | PO BOX 473   | CERRILLOS   | NM                                                    | 87010   | USA                                                         | 0.0000   |
| 573   |                                                  | PEREA, OLIVER & WIFE   |   | PO BOX 136   | CERRILLOS   | NM                                                    | 87010   | USA                                                         | 0.0000   |
| 574   |                                                  | MARES, JUAN D   | C/O RENA PEREA   | P O BOX 105   | CERRILLOS   | NM                                                    | 87010   | USA                                                         | 0.0000   |
| 575   |                                                  | PATRICK, NANCY   | C/O RENATEREA   | 18 A RIVER ST   | CERRILLOS   | NM                                                    | 87010   | USA                                                         | 0.1370   |
| 576   |                                                  | PEREA, ALBERT M JR & LORETTA A   |   | PO BOX 105   | CERRILLOS   | NM                                                    | 87010   | USA                                                         | 0.0000   |
| 577   |                                                  | SCHWARTZ, MICHAEL N & PHYLLIS   |   | 661 EVERGREEN LN   | NEW BRAUNFELS   | TX                                                    | 78130   | USA                                                         | 0.0000   |
| 578   |                                                  | MORIN, MARC T & KAREN C BRADY   |   | 34 HAMILTON RD   | GLEN RIDGE   | NJ                                                    | 07028   | USA                                                         | 0.0000   |
| 579   |                                                  | HOWARD, DAVE & LESLIE SALANT   |   | 10 GAINES AVE   | GREENLAWA   |                                                       | 11740   | UNDE                                                        |   |
| 580   | <b> </b>                                         |   |   |   | HOUSTON   |                                                       |   | USA                                                         | 40.0000   |
| 581   |                                                  | HANKS, RUSSELL V & JEANNE S   |   | 1118 STANFORD   |   | TX                                                    | //019   |                                                             |   |
| 582   | -                                                | HANKS, RUSSELL V & JEANNE S PEREA. ALBERT & LORETTA   |   | 1118 STANFORD<br>PO BOX 105   |   | TX<br>NM                                              | 77019<br>87010   | USA                                                         |   |
|   |                                                  | PEREA, ALBERT & LORETTA   |   | PO BOX 105   | CERRILLOS   | TX<br>NM<br>CA                                        | 87010<br>92128   | USA                                                         | 0.0570   |
| 583   |                                                  |   |   |   |   | NM                                                    | 87010   |                                                             |   |
|   |                                                  | PEREA, ALBERT & LORETTA<br>RUBIN, ELIZABETH A   |   | PO BOX 105<br>12957 CAMINO EMPARRADO   | CERRILLOS<br>SAN DIEGO   | NM<br>CA                                              | 87010<br>92128   | USA                                                         | 0.0570<br>0.0000   |
| 583   | X                                                | PEREA, ALBERT & LORETTA<br>RUBIN, ELIZABETH A<br>PEREA, ALBERT JR & LORETTA   |   | PO BOX 105<br>12957 CAMINO EMPARRADO<br>PO BOX 105   | CERRILLOS<br>SAN DIEGO<br>CERRILLOS   | NM<br>CA<br>NM                                        | 87010<br>92128<br>87010   | USA                                                         | 0.0570<br>0.0000<br>0.0000   |
| 583<br>584   | X                                                | PEREA, ALBERT & LORETTA RUBIN, ELIZABETH A PEREA, ALBERT JR & LORETTA WOLF, KATHRYN E   | THE ARCHDIOCESE OF SF & ST JO   | PO BOX 105<br>12957 CAMINO EMPARRADO<br>PO BOX 105<br>PO BOX 531   | CERRILLOS SAN DIEGO CERRILLOS CERRILLOS   | NM<br>CA<br>NM<br>NM                                  | 87010<br>92128<br>87010<br>87010   | USA<br>USA<br>USA                                           | 0.0570<br>0.0000<br>0.0000<br>0.0000   |
| 583<br>584<br>585   | X                                                | PEREA, ALBERT & LORETTA RUBIN, EUZABETH A PEREA, ALBERT JR & LORETTA WOLF, KATHRYN E KERNBERGER, CAROLYN   | THE ARCHDIOCESE OF SF & ST JO   | PO BOX 105<br>12957 CAMINO EMPARRADO<br>PO BOX 105<br>PO BOX 531<br>179 BURNSIDE AVENUE   | CERRILLOS SAN DIEGO CERRILLOS CERRILLOS SAN FRANCISCO   | NM<br>CA<br>NM<br>NM<br>CA                            | 87010<br>92128<br>87010<br>87010<br>94131   | USA<br>USA<br>USA<br>USA                                    | 0.0570<br>0.0000<br>0.0000<br>0.0000<br>35.0200   |
| 583<br>584<br>585<br>586   | X                                                | PEREA, ALBERT & LORETTA RUBIN, ELIZABETH A PEREA, ALBERT JR & LORETTA WOLF, KATHRYN E KERNBERGER, CAROLYN ROMAN CATHOLIC CHURCH OF   | THE ARCHDIOCESE OF SF & ST JO   | PO BOX 105 12957 CAMINO EMPARRADO PO BOX 105 PO BOX 531 179 BURNSIDE AVENUE SEPH'S CHURCH OF CERRILLOS   | CERRILLOS SAN DIEGO CERRILLOS CERRILLOS SAN FRANCISCO SANTA FE   | NM<br>CA<br>NM<br>NM<br>CA                            | 87010<br>92128<br>87010<br>87010<br>94131<br>87501   | USA<br>USA<br>USA<br>USA<br>USA                             | 0.0570<br>0.0000<br>0.0000<br>0.0000<br>35.0200<br>0.1126   |
| 583<br>584<br>585<br>586<br>587   | X                                                | PEREA, ALBERT & LORETTA RUBIN, ELIZABETH A PEREA, ALBERT IR & LORETTA WOLF, KATHRYN E KERNBERGER, CAROLYN ROMAN CATHOLIC CHURCH OF MONTOYA, FRED R   | THE ARCHDIOCESE OF SF & ST JO   | PO BOX 105 12957 CAMINO EMPARRADO PO BOX 105 PO BOX 531 179 BURNSIDE AVENUE SEPH'S CHURCH OF CERRILLOS PO BOX 6693   | CERRILLOS SAN DIEGO CERRILLOS CERRILLOS SAN FRANCISCO SANTA FE SANTA FE   | NM<br>CA<br>NM<br>NM<br>CA<br>NM                      | 87010<br>92128<br>87010<br>87010<br>94131<br>87501<br>87502   | USA<br>USA<br>USA<br>USA<br>USA<br>USA                      | 0.0570<br>0.0000<br>0.0000<br>0.0000<br>35.0200<br>0.1126<br>0.0000   |
| 583<br>584<br>585<br>586<br>587<br>588   | X                                                | PEREA, ALBERT & LORETTA RUBIN, EUZABETH A PEREA, ALBERT JR & LORETTA WOLF, KATHRYN E KERNBERGER, CAROLYN ROMAN CATHOLIC CHURCH OF MONTOYA, FRED R MARTINEZ, JOSE   | THE ARCHDIOCESE OF SF & ST JO  & MONTOYA, BARBARA I   | PO BOX 105 12957 CAMINO EMPARRADO PO BOX 105 PO BOX 531 179 BURNSIDE AVENUE SEPH'S CHURCH OF CERRILLOS PO BOX 6693 1009 CALLE LA RESOLANA   | CERRILLOS SAN DIEGO CERRILLOS CERRILLOS SAN FRANCISCO SANTA FE SANTA FE SANTA FE   | NM<br>CA<br>NM<br>NM<br>CA<br>NM<br>NM                | 87010<br>92128<br>87010<br>87010<br>94131<br>87501<br>87502<br>87505   | USA<br>USA<br>USA<br>USA<br>USA<br>USA<br>USA               | 0.0570<br>0.0000<br>0.0000<br>0.0000<br>35.0200<br>0.1126<br>0.0000<br>0.0000   |
| 583<br>584<br>585<br>586<br>587<br>588<br>589   | X                                                | PEREA, ALBERT & LORETTA RUBIN, EUZABETH A PEREA, ALBERT JR & LORETTA WOLF, KATHRYN E KERNBERGER, CAROLYN ROMAN CATHOLIC CHURCH OF MONTOYA, FRED R MARTINEZ, JOSE TABOR, MARIA A   |   | PO BOX 105 12957 CAMINO EMPARRADO PO BOX 105 PO BOX 531 179 BURNSIDE AVENUE SEPH'S CHURCH OF CERRILLOS PO BOX 6693 1009 CALLE LA RESOLANA 7313 MOJAVE NW   | CERRILLOS SAN DIEGO CERRILLOS CERRILLOS SAN FRANCISCO SANTA FE SANTA FE ALBUQUERQUE   | NM<br>CA<br>NM<br>NM<br>CA<br>NM<br>NM<br>NM          | 87010<br>92128<br>87010<br>87010<br>94131<br>87501<br>87502<br>87505<br>87120   | USA<br>USA<br>USA<br>USA<br>USA<br>USA<br>USA<br>USA        | 0.0570<br>0.0000<br>0.0000<br>0.0000<br>35.0200<br>0.1126<br>0.0000<br>0.0000   |
| 583<br>584<br>585<br>586<br>587<br>588<br>589<br>590   | X                                                | PEREA, ALBERT & LORETTA RUBIN, ELIZABETH A PEREA, ALBERT JR & LORETTA WOOLF, KATHRYN E KERNBERGER, CAROLYN ROMAN CATHOLIC CHURCH OF MONTOYA, FRED R MARTINEZ, JOSE TABOR, MARIA A BACA, JAMES T & PAIZ, SHIRLEY   | & MONTOYA, BARBARA I   | PO BOX 105 12957 CAMINO EMPARRADO PO BOX 105 PO BOX 531 179 BURNSIDE AVENUE SEPH'S CHURCH OF CERRILLOS PO BOX 6693 1009 CALLE LA RESOLANA 7313 MOJAVE NW PO BOX 512   | CERRILLOS SAN DIEGO CERRILLOS CERRILLOS SAN FRANCISCO SANTA FE SANTA FE ALBUQUERQUE CERRILLOS   | NM<br>CA<br>NM<br>NM<br>CA<br>NM<br>NM<br>NM          | 87010<br>92128<br>87010<br>87010<br>94131<br>87501<br>87502<br>87505<br>87120<br>87010   | USA<br>USA<br>USA<br>USA<br>USA<br>USA<br>USA<br>USA<br>USA | 0.0570<br>0.0000<br>0.0000<br>35.0200<br>0.1126<br>0.0000<br>0.0000<br>0.0000   |
| 583<br>584<br>585<br>586<br>587<br>588<br>589<br>590<br>591   | X                                                | PEREA, ALBERT & LORETTA RUBIN, ELIZABETH A PEREA, ALBERT JR & LORETTA WOLF, KATHRYN E KERNBERGER, CAROLYN ROMAN CATHOLIC CHURCH OF MONTOYA, FRED R MARTINEZ, JOSE TABOR, MARIA A BACA, JAMES T & PAIZ, SHIRLEY ARCHDIOCESE OF SANTA FE   | & MONTOYA, BARBARA I   | PO BOX 105  12957 CAMINO EMPARRADO PO BOX 105 PO BOX 531 179 BURNSIDE AVENUE SEPH'S CHURCH OF CERRILLOS PO BOX 6693 1009 CALLE LA RESOLANA 7313 MOJAVE NW PO BOX 512 4000 ST JOSEPH'S PLACE NW   | CERRILLOS SAN DIEGO CERRILLOS CERRILLOS SAN FRANCISCO SANTA FE SANTA FE SANTA FE ALBUQUERQUE CERRILLOS ALBUQUERQUE   | NM CA NM CA NM NM CA NM NM NM NM NM NM                | 87010<br>92128<br>87010<br>87010<br>94131<br>87501<br>87502<br>87502<br>87505<br>87120<br>87010<br>87120   | USA                     | 0.0570<br>0.0000<br>0.0000<br>0.0000<br>35.0200<br>0.1126<br>0.0000<br>0.0000<br>0.0000<br>0.0000   |
| 583<br>584<br>585<br>586<br>587<br>588<br>589<br>590<br>591   | X                                                | PEREA, ALBERT & LORETTA RUBIN, EUZABETH A PEREA, ALBERT JR & LORETTA WOLF, KATHRYN E KERNBERGER, CAROLYN ROMAN CATHOLIC CHURCH OF MONTOYA, FRED R MARTINEZ, JOSE TABOR, MARIA A BACA, JAMES T & PAZ, SHIRLEY ARCHDIOCESE OF SANTA FE CALLEWAERT, MIA   | & MONTOYA, BARBARA I   | PO BOX 105 12957 CAMINO EMPARRADO PO BOX 105 PO BOX 531 179 BURNSIDE AVENUE SEPH'S CHURCH OF CERRILLOS PO BOX 6693 1009 CALLE LA RESOLANA 7313 MOJAVE NW PO BOX 512 4000 ST JOSEPH'S PLACE NW GENERAL DELIVERY   | CERRILLOS SAN DIEGO CERRILLOS CERRILLOS SAN FRANCISCO SANTA FE SANTA FE SANTA FE ALBUQUERQUE CERRILLOS ALBUQUERQUE CERRILLOS   | NM CA NM CA NM          | 87010<br>92128<br>87010<br>87010<br>94131<br>87501<br>87502<br>87505<br>87120<br>87010<br>87120<br>87010   | USA                     | 0.0570<br>0.0000<br>0.0000<br>0.0000<br>35.0200<br>0.1126<br>0.0000<br>0.0000<br>0.0000<br>0.0000<br>0.0000<br>0.0000   |
| 583<br>584<br>585<br>586<br>587<br>588<br>589<br>590<br>591<br>592<br>593                                                                                            | X                                                | PEREA, ALBERT & LORETTA RUBIN, EUZABETH A PEREA, ALBERT JR & LORETTA WOLF, KATHRYN E KERNBERGER, CAROLYN ROMAN CATHOLIC CHURCH OF MONTOYA, FRED R MARTINEZ, JOSE TABOR, MARIA A BACA, JAMES T & PAIZ, SHIRLEY ARCHDIOCESE OF SANTA FE CALLEWAERT, MIA PEREA, ALBERT M JR   | & MONTOYA, BARBARA I<br>CATHOLIC CENTER   | PO BOX 105 12957 CAMINO EMPARRADO PO BOX 105 PO BOX 531 179 BURNSIDE AVENUE SEPH'S CHURCH OF CERRILLOS PO BOX 6693 1009 CALLE LA RESOLANA 7313 MOJAVE NW PO BOX 512 4000 ST JOSEPH'S PLACE NW GENERAL DELIVERY PO BOX 105   | CERRILLOS SAN DIEGO CERRILLOS CERRILLOS SAN FRANCISCO SANTA FE SANTA FE ALBUQUERQUE CERRILLOS ALBUQUERQUE CERRILLOS CERRILLOS CERRILLOS CERRILLOS   | NM CA NM NM CA NM | 87010<br>92128<br>87010<br>87010<br>94131<br>87501<br>87502<br>87505<br>87120<br>87010<br>87010<br>87010   | USA                     | 0.0570<br>0.0000<br>0.0000<br>0.0000<br>35.0200<br>0.1126<br>0.0000<br>0.0000<br>0.0000<br>0.0000<br>0.0000<br>0.0000<br>0.0000                                                                                              |
| 583<br>584<br>585<br>586<br>587<br>588<br>589<br>590<br>591<br>592<br>593                                                                                            | X                                                | PEREA, ALBERT & LORETTA RUBIN, ELIZABETH A PEREA, ALBERT JR & LORETTA WOOLF, KATHRYN E KERNBERGER, CAROLYN ROMAN CATHOLIC CHURCH OF MONTOYA, FRED R MARTINEZ, JOSE TABOR, MARIA A BACA, JAMES T & PAIZ, SHIRLEY ARCHDIOCESE OF SANTA FE CALLEWAERT, MIA PEREA, ALBERT M JR BUNDESEN, LYNN   | & MONTOYA, BARBARA I CATHOLIC CENTER  C/O TOM & JUDY WIMBER   | PO BOX 105  12957 CAMINO EMPARRADO PO BOX 105 PO BOX 531  179 BURNSIDE AVENUE SEPH'S CHURCH OF CERRILLOS PO BOX 6693  1009 CALLE LA RESOLANA 7313 MOJAVE NW PO BOX 512  4000 ST JOSEPH'S PLACE NW GENERAL DELIVERY PO BOX 105 PO BOX 780                                                                                              | CERRILLOS SAN DIEGO CERRILLOS CERRILLOS SAN FRANCISCO SANTA FE SANTA FE ALBUQUERQUE CERRILLOS ALBUQUERQUE CERRILLOS CERRILLOS CERRILLOS CERRILLOS   | NM CA NM NM CA NM | 87010<br>92128<br>87010<br>87010<br>94131<br>87501<br>87502<br>87505<br>87120<br>87010<br>87120<br>87010<br>87010<br>87010   | USA                     | 0.0570<br>0.0000<br>0.0000<br>0.0000<br>0.0000<br>0.1126<br>0.0000<br>0.0000<br>0.0000<br>0.0000<br>0.0000<br>0.0000<br>0.4050<br>42.6700<br>0.0000                                                                          |
| 583<br>584<br>585<br>586<br>587<br>588<br>589<br>590<br>591<br>592<br>593<br>594                                                                                     | X                                                | PEREA, ALBERT & LORETTA RUBIN, ELIZABETH A PEREA, ALBERT JR & LORETTA WOLF, KATHRYN E KERNBERGER, CAROLYN ROMAN CATHOLIC CHURCH OF MONTOYA, FRED R MARTINEZ, JOSE TABOR, MARIA A BACA, JAMES T & PAIZ, SHIRLEY ARCHDIOCESE OF SANTA FE CALLEWART, MIA PEREA, ALBERT M JR BUNDESEN, LYNN BACA, LIBERATO & JAMES BACA, BLOCK, BEVERLEY ERICSON, MARK G & PRISCILLA B   | & MONTOYA, BARBARA I CATHOLIC CENTER  C/O TOM & JUDY WIMBER   | PO BOX 105 12957 CAMINO EMPARRADO PO BOX 105 PO BOX 501 179 BURNSIDE AVENUE SEPH'S CHURCH OF CERRILLOS PO BOX 6693 1009 CALLE LA RESOLANA 7313 MOJAVE NW PO BOX 512 4000 ST JOSEPH'S PLACE NW GENERAL DELIVERY PO BOX 105 PO BOX 780 MONTOYA PO BOX 512 PO BOX 134 PO BOX 552                                                         | CERRILLOS SAN DIEGO CERRILLOS CERRILLOS SAN FRANCISCO SANTA FE SANTA FE ALBUQUERQUE CERRILLOS ALBUQUERQUE CERRILLOS   | NM CA NM NM CA NM | 87010 92128 87010 92128 87010 94131 87501 94131 87502 87502 87505 87120 87010 87010 87010 87010 87010 87010 87010 87010   | USA                     | 0.0570<br>0.0000<br>0.0000<br>0.0000<br>0.0000<br>0.1126<br>0.0000<br>0.0000<br>0.0000<br>0.0000<br>0.0000<br>0.426700<br>0.0000<br>0.0000                                                                                   |
| 583<br>584<br>585<br>586<br>587<br>588<br>589<br>590<br>591<br>592<br>593<br>594<br>595<br>596<br>597                                                                | X                                                | PEREA, ALBERT & LORETTA RUBIN, ELIZABETH A PEREA, ALBERT JR & LORETTA WOOLF, KATHRYN E KERNBERGER, CAROLYN ROMAN CATHOLIC CHURCH OF MONTOYA, FRED R MARTINEZ, JOSE TABOR, MARIA A BACA, JAMES T & PAIZ, SHIRLEY ARCHDIOCESE OF SANTA FE CALLEWAERT, MIA PEREA, ALBERT M JR BUNDESEN, LYNN BACA, LIBERATO & JAMES BACA, BLOCK, BEVERLEY ERICSON, MARK G & PRISCILLA B MCILHENNEY, THOMAS   | & MONTOYA, BARBARA I CATHOLIC CENTER  C/O TOM & JUDY WIMBER SHIRLEY A PAIZ, BARBARA I   | PO BOX 105  12957 CAMINO EMPARRADO PO BOX 105 PO BOX 531  179 BURNSIDE AVENUE SEPH'S CHURCH OF CERRILLOS PO BOX 6693  1009 CALLE LA RESOLANA 7313 MOJAVE NW PO BOX 512 4000 ST JOSEPH'S PLACE NW GENERAL DELIVERY PO BOX 105 PO BOX 780 MONTOYA PO BOX 512 PO BOX 134 PO BOX 552 PO BOX 552 PO BOX 266                                | CERRILLOS SAN DIEGO CERRILLOS CERRILLOS SAN FRANCISCO SANTA FE SANTA FE ALBUQUERQUE CERRILLOS ALBUQUERQUE CERRILLOS   | NM CA NM NM CA NM | 87010 92128 87010 92128 87010 94131 87501 94131 87502 87505 87120 87010 87010 87010 87010 87010 87010 87010 87010 87010 87010 87010 87010 87010   | USA                     | 0.0570<br>0.0000<br>0.0000<br>0.0000<br>0.1126<br>0.0000<br>0.0000<br>0.0000<br>0.0000<br>0.0000<br>0.0000<br>0.0000<br>0.4050<br>42.6700<br>0.0000<br>0.0000                                                                |
| 583<br>584<br>585<br>586<br>587<br>588<br>589<br>590<br>591<br>592<br>593<br>594<br>595<br>596<br>597<br>598                                                         | X                                                | PEREA, ALBERT & LORETTA RUBIN, EUZABETH A PEREA, ALBERT JR & LORETTA WOLF, KATHRYN E KERNBERGER, CAROLYN ROMAN CATHOLIC CHURCH OF MONTOYA, FRED R MARTINEZ, JOSE TABOR, MARIA A BACA, JAMES T & PAIZ, SHIRLEY ARCHDIOCESE OF SANTA FE CALLEWAERT, MIA PEREA, ALBERT M JR BUNDESEN, LYNN BACA, LIBERATO & JAMES BACA, BLOCK, BEVERLEY ERICSON, MARK G & PRISCILLA B MCILHENNEY, THOMAS MCILHENNEY, THOMAS   | & MONTOYA, BARBARA I CATHOLIC CENTER  C/O TOM & JUDY WIMBER SHIRLEY A PAIZ, BARBARA I   | PO BOX 105 12957 CAMINO EMPARRADO PO BOX 105 PO BOX 531 179 BURNSIDE AVENUE SEPH'S CHURCH OF CERRILLOS PO BOX 6693 1009 CALLE LA RESOLANA 7313 MOJAVE NW PO BOX 512 4000 ST JOSEPH'S PLACE NW GENERAL DELIVERY PO BOX 105 PO BOX 780 MONTOYA PO BOX 512 PO BOX 134 PO BOX 552 PO BOX 266 PO BOX 266                                   | CERRILLOS SAN DIEGO CERRILLOS SAN FRANCISCO SANTA FE SANTA FE SANTA FE ALBUQUERQUE CERRILLOS   | NM CA NM NM CA NM | 87010 92128 87010 92128 87010 87010 94131 87501 87505 87505 87120 87010 87010 87010 87010 87010 87010 87010 87010 87010 87010 87010 87010 87010   | USA                     | 0.0570<br>0.0000<br>0.0000<br>0.0000<br>0.0000<br>35.0200<br>0.1126<br>0.0000<br>0.0000<br>0.0000<br>0.0000<br>0.0000<br>0.0000<br>0.42.6700<br>0.0000<br>0.0000<br>0.0000<br>0.0000<br>1.0000<br>0.0000<br>0.0000<br>0.0000 |
| 583<br>584<br>585<br>586<br>587<br>588<br>589<br>590<br>591<br>592<br>593<br>594<br>595<br>596<br>597<br>598<br>599<br>600                                           |                                                  | PEREA, ALBERT & LORETTA RUBIN, EUZABETH A PEREA, ALBERT JR & LORETTA WOLF, KATHRYN E KERNBERGER, CAROLYN ROMAN CATHOLIC CHURCH OF MONTOYA, FRED R MARTINEZ, JOSE TABOR, MARIA A BACA, JAMES T & PAIZ, SHIRLEY ARCHDIOCESE OF SANTA FE CALLEWAERT, MIA PEREA, ALBERT M JR BUNDESEN, LYNN BUNDESEN, L | & MONTOYA, BARBARA I CATHOLIC CENTER  C/O TOM & JUDY WIMBER SHIRLEY A PAIZ, BARBARA I   | PO BOX 105 12957 CAMINO EMPARRADO PO BOX 105 PO BOX 531 179 BURNSIDE AVENUE SEPH'S CHURCH OF CERRILLOS PO BOX 6693 1009 CALLE LA RESOLANA 7313 MOJAVE NW PO BOX 512 4000 ST JOSEPH'S PLACE NW GENERAL DELIVERY PO BOX 105 PO BOX 780 MONTOYA PO BOX 512 PO BOX 134 PO BOX 552 PO BOX 266 PO BOX 266 PO BOX 266                        | CERRILLOS SAN DIEGO CERRILLOS SAN FRANCISCO SANTA FE SANTA FE SANTA FE ALBUQUERQUE CERRILLOS   | NM CA NM NM CA NM | 87010 92128 87010 87010 87010 87010 94131 87501 87505 87505 87120 87010 87010 87010 87010 87010 87010 87010 87010 87010 87010 87010 87010 87010 87010                                                                                                 | USA                     | 0.0570 0.0000 0.0000 0.0000 35.0200 0.1126 0.0000 0.0000 0.0000 0.0000 0.0000 0.0000 0.4050 42.6700 0.0000 0.0000 0.0000 1.6900 1.6900 1.0000                                                                                |
| 583<br>584<br>585<br>586<br>587<br>588<br>589<br>590<br>591<br>592<br>593<br>594<br>595<br>596<br>597<br>598<br>599<br>600<br>601                                    | X                                                | PEREA, ALBERT & LORETTA RUBIN, EUZABETH A PEREA, ALBERT JR & LORETTA WOLF, KATHRYN E KERNBERGER, CAROLYN ROMAN CATHOLIC CHURCH OF MONTOYA, FRED R MARTINEZ, JOSE TABOR, MARIA A BACA, JAMES T & PAIZ, SHIRLEY ARCHDIOCESE OF SANTA FE CALLEWAERT, MIA PEREA, ALBERT M JR BUNDESEN, LYNN BACA, LIBERATO & JAMES BACA, BLOCK, BEVERLEY ERICSON, MARK G & PRISCILLA B MCILHENNEY, THOMAS MCILHENNEY, THOMAS MCILHENNEY, THOMAS SIDNEY, BRYAN   | & MONTOYA, BARBARA I CATHOLIC CENTER  C/O TOM & JUDY WIMBER SHIRLEY A PAIZ, BARBARA I  POORE-ERICSON   | PO BOX 105  12957 CAMINO EMPARRADO PO BOX 105 PO BOX 531  179 BURNSIDE AVENUE SEPH'S CHURCH OF CERRILLOS PO BOX 6693 1009 CALLE LA RESOLANA 7313 MOJAVE NW PO BOX 512 4000 ST JOSEPH'S PLACE NW GENERAL DELIVERY PO BOX 105 PO BOX 780 MONTOYA PO BOX 512 PO BOX 134 PO BOX 266 PO BOX 266 PO BOX 266 109 N DATE                      | CERRILLOS SAN DIEGO CERRILLOS CERRILLOS SAN FRANCISCO SANTA FE SANTA FE ALBUQUERQUE CERRILLOS ALBUQUERQUE CERRILLOS   | NM CA NM NM CA NM | 87010 92128 87010 92128 87010 94131 87501 94131 87501 87502 87505 87120 87010 87010 87010 87010 87010 87010 87010 87010 87010 87010 87010 87010 87010 87010 87010 87010 87010 87010 87010 87010 87010 87010                                           | USA                     | 0.0570 0.0000 0.0000 0.0000 35.0200 0.1126 0.0000 0.0000 0.0000 0.0000 0.0000 0.0000 0.4050 42.6700 0.0000 0.0000 1.6900 1.0000 1.0000                                                                                       |
| 583<br>584<br>585<br>586<br>587<br>588<br>589<br>590<br>591<br>592<br>593<br>594<br>595<br>596<br>597<br>598<br>599<br>600<br>601                                    |                                                  | PEREA, ALBERT & LORETTA RUBIN, ELIZABETH A PEREA, ALBERT JR & LORETTA WOLF, KATHRYN E KERNBERGER, CAROLYN ROMAN CATHOLIC CHURCH OF MONTOYA, FRED R MARTINEZ, JOSE TABOR, MARIA A BACA, JAMES T & PAIZ, SHIRLEY ARCHDIOCESE OF SANTA FE CALLEWAERT, MIA PEREA, ALBERT M JR BUNDESEN, LYNN BACA, LIBERATO & JAMES BACA, BLOCK, BEVERLEY ERICSON, MARK G & PRISCILLA B MCILHENNEY, THOMAS MCILHENNEY, THOMAS MCILHENNEY, THOMAS SIDNEY, BRYAN OFFUTT, CATHERINE A & MELANI   | & MONTOYA, BARBARA I CATHOLIC CENTER  C/O TOM & JUDY WIMBER SHIRLEY A PAIZ, BARBARA I   | PO BOX 105 12957 CAMINO EMPARRADO PO BOX 105 PO BOX 531 179 BURNSIDE AVENUE SEPH'S CHURCH OF CERRILLOS PO BOX 6693 1009 CALLE LA RESOLANA 7313 MOJAVE NW PO BOX 512 4000 ST JOSEPH'S PLACE NW GENERAL DELIVERY PO BOX 105 PO BOX 780 MONTOYA PO BOX 512 PO BOX 134 PO BOX 552 PO BOX 266 PO BOX 266 PO BOX 266                        | CERRILLOS SAN DIEGO CERRILLOS SAN FRANCISCO SANTA FE SANTA FE SANTA FE ALBUQUERQUE CERRILLOS   | NM CA NM NM CA NM | 87010 92128 87010 87010 87010 87010 94131 87501 87505 87505 87120 87010 87010 87010 87010 87010 87010 87010 87010 87010 87010 87010 87010 87010 87010                                                                                                 | USA                     | 0.0570 0.0000 0.0000 0.0000 35.0200 0.1126 0.0000 0.0000 0.0000 0.0000 0.0000 0.0000 0.4050 42.6700 0.0000 0.0000 0.0000 1.6900 1.6900 1.0000                                                                                |
| 583<br>584<br>585<br>586<br>587<br>588<br>589<br>590<br>591<br>592<br>593<br>594<br>595<br>596<br>597<br>598<br>599<br>600<br>601<br>602<br>603                      |                                                  | PEREA, ALBERT & LORETTA RUBIN, EUZABETH A PEREA, ALBERT JR & LORETTA WOLF, KATHRYN E KERNBERGER, CAROLYN ROMAN CATHOLIC CHURCH OF MONTOYA, FRED R MARTINEZ, JOSE TABOR, MARIA A BACA, JAMES T & PAIZ, SHIRLEY ARCHDIOCESE OF SANTA FE CALLEWAERT, MIA PEREA, ALBERT M JR BUNDESEN, LYNN BACA, LIBERATO & JAMES BACA, BLOCK, BEVERLEY ERICSON, MARK G & PRISCILLA B MCILHENNEY, THOMAS MCILHENNEY, THOMAS MCILHENNEY, THOMAS SIDNEY, BRYAN OFFUTT, CATHERINE A & MELANI NO DATA   | & MONTOYA, BARBARA I CATHOLIC CENTER  C/O TOM & JUDY WIMBER SHIRLEY A PAIZ, BARBARA I  POORE-ERICSON   | PO BOX 105  12957 CAMINO EMPARRADO PO BOX 105 PO BOX 531  179 BURNSIDE AVENUE SEPH'S CHURCH OF CERRILLOS PO BOX 6693 1009 CALLE LA RESOLANA 7313 MOJAVE NW PO BOX 512 4000 ST JOSEPH'S PLACE NW GENERAL DELIVERY PO BOX 105 PO BOX 780 MONTOYA PO BOX 512 PO BOX 134 PO BOX 266 PO BOX 266 PO BOX 266 109 N DATE                      | CERRILLOS SAN DIEGO CERRILLOS CERRILLOS SAN FRANCISCO SANTA FE SANTA FE ALBUQUERQUE CERRILLOS ALBUQUERQUE CERRILLOS   | NM CA NM NM CA NM | 87010 92128 87010 92128 87010 94131 87501 94131 87501 87502 87505 87120 87010 87010 87010 87010 87010 87010 87010 87010 87010 87010 87010 87010 87010 87010 87010 87010 87010 87010 87010 87010 87010 87010                                           | USA                     | 0.0570 0.0000 0.0000 0.0000 35.0200 0.1126 0.0000 0.0000 0.0000 0.0000 0.0000 0.0000 0.4050 42.6700 0.0000 0.0000 1.6900 1.0000 1.0000                                                                                       |
| 583<br>584<br>585<br>586<br>587<br>588<br>589<br>590<br>591<br>592<br>593<br>594<br>595<br>596<br>597<br>598<br>599<br>600<br>601<br>602<br>603                      |                                                  | PEREA, ALBERT & LORETTA RUBIN, EUZABETH A PEREA, ALBERT JR & LORETTA WOLF, KATHRYN E KERNBERGER, CAROLYN ROMAN CATHOLIC CHURCH OF MONTOYA, FRED R MARTINEZ, JOSE TABOR, MARIA A BACA, JAMES T & PAIZ, SHIRLEY ARCHDIOCESE OF SANTA FE CALLEWAERT, MIA PEREA, ALBERT M JR BUNDESEN, LYNN BUNDESEN, LYNN BACA, LIBERATO & JAMES BACA, BIOCK, BEVERLEY ERICSON, MARK G & PRISCILLA B MCILHENNEY, THOMAS MOFILTT, CATHERINE A & MELANI NO DATA NO DATA   | & MONTOYA, BARBARA I CATHOLIC CENTER  C/O TOM & JUDY WIMBER SHIRLEY A PAIZ, BARBARA I  POORE-ERICSON   | PO BOX 105  12957 CAMINO EMPARRADO PO BOX 105 PO BOX 531  179 BURNSIDE AVENUE SEPH'S CHURCH OF CERRILLOS PO BOX 6693 1009 CALLE LA RESOLANA 7313 MOJAVE NW PO BOX 512 4000 ST JOSEPH'S PLACE NW GENERAL DELIVERY PO BOX 105 PO BOX 780 MONTOYA PO BOX 512 PO BOX 134 PO BOX 266 PO BOX 266 PO BOX 266 109 N DATE                      | CERRILLOS SAN DIEGO CERRILLOS CERRILLOS SAN FRANCISCO SANTA FE SANTA FE ALBUQUERQUE CERRILLOS ALBUQUERQUE CERRILLOS   | NM CA NM NM CA NM | 87010 92128 87010 92128 87010 94131 87501 94131 87501 87502 87505 87120 87010 87010 87010 87010 87010 87010 87010 87010 87010 87010 87010 87010 87010 87010 87010 87010 87010 87010 87010 87010 87010 87010                                           | USA                     | 0.0570 0.0000 0.0000 0.0000 35.0200 0.1126 0.0000 0.0000 0.0000 0.0000 0.0000 0.0000 0.4050 42.6700 0.0000 0.0000 1.6900 1.0000 1.0000                                                                                       |
| 583<br>584<br>585<br>586<br>587<br>588<br>589<br>591<br>592<br>593<br>594<br>595<br>596<br>597<br>598<br>599<br>600<br>601<br>602<br>603<br>604<br>605               |                                                  | PEREA, ALBERT & LORETTA RUBIN, EUZABETH A PEREA, ALBERT JR & LORETTA WOLF, KATHRYN E KERNBERGER, CAROLYN ROMAN CATHOLIC CHURCH OF MONTOYA, FRED R MARTINEZ, JOSE TABOR, MARIA A BACA, JAMES T & PAIZ, SHIRLEY ARCHDIOCESE OF SANTA FE CALLEWAERT, MIA PEREA, ALBERT M JR BUNDESEN, LYNN BACA, LIBERATO & JAMES BACA, BLOCK, BEVERLEY ERICSON, MARK G & PRISCILLA B MCILHENNEY, THOMAS MCILHENNEY, THOMAS MCILHENNEY, THOMAS MCILHENNEY, THOMAS SIDNEY, BRYAN OFFUTT, CATHERINE A & MELANI NO Data NO Data NO Data   | & MONTOYA, BARBARA I CATHOLIC CENTER  C/O TOM & JUDY WIMBER SHIRLEY A PAIZ, BARBARA I  POORE-ERICSON   | PO BOX 105  12957 CAMINO EMPARRADO PO BOX 105 PO BOX 531  179 BURNSIDE AVENUE SEPH'S CHURCH OF CERRILLOS PO BOX 6693 1009 CALLE LA RESOLANA 7313 MOJAVE NW PO BOX 512 4000 ST JOSEPH'S PLACE NW GENERAL DELIVERY PO BOX 105 PO BOX 780 MONTOYA PO BOX 512 PO BOX 134 PO BOX 266 PO BOX 266 PO BOX 266 109 N DATE                      | CERRILLOS SAN DIEGO CERRILLOS CERRILLOS SAN FRANCISCO SANTA FE SANTA FE ALBUQUERQUE CERRILLOS ALBUQUERQUE CERRILLOS   | NM CA NM NM CA NM | 87010 92128 87010 92128 87010 94131 87501 94131 87501 87502 87505 87120 87010 87010 87010 87010 87010 87010 87010 87010 87010 87010 87010 87010 87010 87010 87010 87010 87010 87010 87010 87010 87010 87010                                           | USA                     | 0.0570 0.0000 0.0000 0.0000 35.0200 0.1126 0.0000 0.0000 0.0000 0.0000 0.0000 0.0000 0.4050 42.6700 0.0000 0.0000 1.6900 1.0000 1.0000                                                                                       |
| 583<br>584<br>585<br>586<br>587<br>588<br>589<br>590<br>591<br>592<br>593<br>594<br>595<br>596<br>597<br>598<br>599<br>600<br>601<br>602<br>603<br>604<br>605<br>606 |                                                  | PEREA, ALBERT & LORETTA RUBIN, ELIZABETH A PEREA, ALBERT JR & LORETTA WOLF, KATHRYN E KERNBERGER, CAROLYN ROMAN CATHOLIC CHURCH OF MONTOYA, FRED R MARTINEZ, JOSE TABOR, MARIA A BACA, JAMES T & PAIZ, SHIRLEY ARCHDIOCESE OF SANTA FE CALLEWAERT, MIA PEREA, ALBERT M JR BUNDESEN, LYNN BACA, LIBERATO & JAMES BACA, BLOCK, BEVERLEY ERICSON, MARK G & PRISCILLA B MCILHENNEY, THOMAS MCILHENNEY, THOMAS MCILHENNEY, THOMAS MCILHENNEY, THOMAS SIDNEY, BRYAN OFFUTT, CATHERINE A & MELANI NO Data NO Data NO Data   | & MONTOYA, BARBARA I CATHOLIC CENTER  C/O TOM & JUDY WIMBER SHIRLEY A PAIZ, BARBARA I  POORE-ERICSON  MCCULLOUGH   | PO BOX 105 12957 CAMINO EMPARRADO PO BOX 105 PO BOX 531 179 BURNSIDE AVENUE SEPH'S CHURCH OF CERRILLOS PO BOX 6693 1009 CALLE LA RESOLANA 7313 MOJAVE NW PO BOX 512 4000 ST JOSEPH'S PLACE NW GENERAL DELIVERY PO BOX 105 PO BOX 780 MONTOYA PO BOX 512 PO BOX 134 PO BOX 266 PO BOX 266 PO BOX 266 PO BOX 266 109 N DATE PO BOX 1249 | CERRILLOS SAN DIEGO CERRILLOS SAN FRANCISCO SANTA FE SANTA FE SANTA FE ALBUQUERQUE CERRILLOS | NM CA NM NM CA NM | 87010 92128 87010 92128 87010 87010 94131 87501 87505 87505 87120 87010 87010 87010 87010 87010 87010 87010 87010 87010 87010 87010 87010 87010 87010 87010 87010 87010 87010 87010 87010 87010 87010 87010 87010 87010 87010 87010 87010 87010 87010 | USA<br>USA<br>USA<br>USA<br>USA<br>USA<br>USA<br>USA        | 0.0570 0.0000 0.0000 0.0000 35.0200 0.1126 0.0000 0.0000 0.0000 0.0000 0.0000 0.0000 0.0000 0.0000 0.0000 0.0000 0.0000 1.0000 0.0000 1.0754 210.3200                                                                        |
| 583<br>584<br>585<br>586<br>587<br>588<br>589<br>591<br>592<br>593<br>594<br>595<br>596<br>597<br>598<br>599<br>600<br>601<br>602<br>603<br>604<br>605               |                                                  | PEREA, ALBERT & LORETTA RUBIN, EUZABETH A PEREA, ALBERT JR & LORETTA WOLF, KATHRYN E KERNBERGER, CAROLYN ROMAN CATHOLIC CHURCH OF MONTOYA, FRED R MARTINEZ, JOSE TABOR, MARIA A BACA, JAMES T & PAIZ, SHIRLEY ARCHDIOCESE OF SANTA FE CALLEWAERT, MIA PEREA, ALBERT M JR BUNDESEN, LYNN BACA, LIBERATO & JAMES BACA, BLOCK, BEVERLEY ERICSON, MARK G & PRISCILLA B MCILHENNEY, THOMAS MCILHENNEY, THOMAS MCILHENNEY, THOMAS MCILHENNEY, THOMAS SIDNEY, BRYAN OFFUTT, CATHERINE A & MELANI NO Data NO Data NO Data   | & MONTOYA, BARBARA I CATHOLIC CENTER  C/O TOM & JUDY WIMBER SHIRLEY A PAIZ, BARBARA I  POORE-ERICSON   | PO BOX 105  12957 CAMINO EMPARRADO PO BOX 105 PO BOX 531  179 BURNSIDE AVENUE SEPH'S CHURCH OF CERRILLOS PO BOX 6693 1009 CALLE LA RESOLANA 7313 MOJAVE NW PO BOX 512 4000 ST JOSEPH'S PLACE NW GENERAL DELIVERY PO BOX 105 PO BOX 780 MONTOYA PO BOX 512 PO BOX 134 PO BOX 266 PO BOX 266 PO BOX 266 109 N DATE                      | CERRILLOS SAN DIEGO CERRILLOS CERRILLOS SAN FRANCISCO SANTA FE SANTA FE ALBUQUERQUE CERRILLOS ALBUQUERQUE CERRILLOS   | NM CA NM NM CA NM | 87010 92128 87010 92128 87010 94131 87501 94131 87501 87502 87505 87120 87010 87010 87010 87010 87010 87010 87010 87010 87010 87010 87010 87010 87010 87010 87010 87010 87010 87010 87010 87010 87010 87010                                           | USA                     | 0.0570 0.0000 0.0000 0.0000 35.0200 0.1126 0.0000 0.0000 0.0000 0.0000 0.0000 0.0000 0.4050 42.6700 0.0000 0.0000 1.6900 1.0000 1.0000                                                                                       |

D-1

# **Madrids Mining Landscape**

# List of Stakeholders and Contacts Last Updated 4.5.11

| Contact(s)                |                              | Organization(s)/Affiliation | Title/Role        | e-mail                                             | phone (hm.)          | phone (wk.) | Phone (mobile)                                   | Address                                                                | Notes          | Business                                         |
|---------------------------|------------------------------|-----------------------------|-------------------|----------------------------------------------------|----------------------|-------------|--------------------------------------------------|------------------------------------------------------------------------|----------------|--------------------------------------------------|
| Stakeholders              |                              | , ,                         |                   |                                                    | <u> </u>             | , ,         | ì                                                |                                                                        |                |                                                  |
| Last                      | First                        |                             |                   |                                                    |                      |             |                                                  |                                                                        |                |                                                  |
| Anderson                  | Clinton                      | MLA/VFD/MCP                 |                   | crga@sysmatrix.net                                 | 424-4411             |             |                                                  | PO BOX 872, Cerrillos, NM 87010                                        |                |                                                  |
| Anderson                  | Diana                        |                             |                   |                                                    | 471-1054             |             |                                                  |                                                                        | Business owner |                                                  |
| Baker                     | Crico                        |                             |                   | cricobaker@aol.com                                 | 1                    | 424-0738    |                                                  |                                                                        |                |                                                  |
| Barden                    | Glen                         | MWC                         | 1                 | kentblack@earthlink.net                            | 473-7160             |             |                                                  | DO DOV 500 O                                                           |                | <del> </del>                                     |
| Black<br>Bodei            | Kent<br>Brian                |                             |                   | <u>kentblack@eartnlink.net</u>                     | 424-8177             |             |                                                  | PO BOX 539, Cerrillos, NM 87010 PO BOX 424, Cerrillos, NM 87010        |                |                                                  |
| Bonewell                  | Melinda                      | +                           |                   | red@cowqirlred.com                                 | 474-0344             |             |                                                  | PO BOX 424, Cerrillos, Nivi 67010                                      |                | +                                                |
| Bramble                   | Amanda                       | MCP                         |                   | ampersandproject@yahoo.com                         | 780-0535             |             |                                                  |                                                                        |                |                                                  |
| Bremmer                   | Mark                         | MCP                         |                   | markdb 2001@yahoo.com                              | 438-4347             |             | 438-5362                                         | PO BOX 87, Cerrillos, NM 87010                                         |                | <del> </del>                                     |
| Bryan                     | Sid                          |                             |                   | THAT TO THE YELLOW                                 | .00 .0               |             | 100 0002                                         | 31716 S COAST HWY, Laguna Beach, CA 92651                              | Realtor        |                                                  |
| Busch                     | Frank                        |                             |                   |                                                    |                      |             |                                                  | , , , , , , , , , , , , , , , , , , , ,                                |                |                                                  |
| Cabrielle                 | Cathasha                     | MLA                         |                   | Cathasha@earthlink.net                             |                      |             | 470-4041                                         | PO BOX 660, Cerrillos, NM 87010                                        |                |                                                  |
| Conley                    | Lisa                         | MLA                         |                   | lisaconley@q.com                                   | 473-4945             |             |                                                  | 2870 STATE HIGHWAY 14, Cerrillos, NM 87010                             | Business owner | Conley Studio Pottery                            |
| Contraras                 | Anne                         | MLA                         |                   |                                                    | 424-8995             |             |                                                  |                                                                        | Business Owner |                                                  |
| Conway                    | Nigel, Sabine                |                             |                   | nigelconway@hotmail.com or sabinehirsch@mac.com    | 982-1880             |             |                                                  | 28 BACK RD, Cerrillos, NM 87010                                        |                |                                                  |
| Cook, Flynn               | Jo, Gregg                    | Huber Hiers                 |                   | jo@jocook.net                                      | 101.0010             | 400-1861    | 379-6099                                         | FOR A CIVIDA A D. C. III. A MA OTRA A                                  |                |                                                  |
| Coulthard, Carroll        | Stephanie, Jeff<br>Elizabeth | MVD                         | 1                 | nufcqirll@gmail.com<br>elizabeth.davis@state.nm.us | 424-0949<br>827-0333 |             |                                                  | 53 BACKROAD, Cerrillos, NM 87010<br>PO BOX 607, Cerrillos, NM 87010    |                | <del> </del>                                     |
| Davis<br>Delmas           | Silivianne                   | +                           |                   | silviannek@yahoo.com                               | 474-6720             |             |                                                  | FO BOX 607, Certilios, Nivi 87010                                      |                |                                                  |
| DeLuna                    | Flor                         | +                           |                   | SIIVIAIIIIEK@YAIIOO.COIII                          | 438-3294             |             |                                                  |                                                                        |                |                                                  |
| Dickson, Fitzgerald       | Paul, Susan                  | MLA                         |                   |                                                    | 474-4893             |             |                                                  | 2878 STATE HIGHWAY 14, Cerrillos, NM 87010                             | Business owner | Weasel and Fitz                                  |
| Dickson, Fitzgerald       | Paul, Susan                  | MLA                         | Paul- Chairperson |                                                    | 474-4893             |             |                                                  | 2878 STATE HIGHWAY 14, Cerrillos, NM 87010                             | Business owner | Weasel and Fitz                                  |
| Dietrich                  | Ellen                        |                             | ,                 | dietrichei@gmail.com                               | 474-6535             |             |                                                  |                                                                        |                |                                                  |
| Dodd                      | Dennis, Linda                |                             |                   | lindazart@aol.com or ddmadrid@Q.com                | 544-2369             |             |                                                  | PO BOX 278, Cerrillos, NM 87010                                        |                |                                                  |
| Duncan                    | Mary                         | Huber Hiers                 |                   | jo@jocook.net                                      |                      |             | 379-6099                                         | 5 PEACEFUL WAY, Cerrillos, NM 87010                                    |                |                                                  |
| Duncan                    | Casey, Nancy                 | MLA                         |                   | nancyduncan@grappawireless.com                     |                      |             |                                                  | 5 PEACEFUL WAY, Cerrillos, NM 87010                                    |                | Java Junction                                    |
| Dunnill                   | Linda                        | MLA                         |                   | heavenlyllinda@gmail.com                           | 474-8359             |             |                                                  | 2853 STATE HWY 14, Cerrillos, NM 87010                                 |                |                                                  |
| Duval                     | Robert                       |                             |                   | fleurdelune@live.com                               | 424-3219             |             |                                                  | 260 WOODWARD ROAD, Brooklyn, CT 06234                                  |                |                                                  |
| Edwards                   | Dale                         | MCP                         |                   |                                                    |                      |             |                                                  | 2885 HWY 14, Cerrillos, NM 87010                                       |                |                                                  |
| Farber                    | Lyndsay                      | VFD                         |                   |                                                    |                      | 474 0040    |                                                  |                                                                        | n .            | 14 / 11 0 11                                     |
| Forloney<br>French, Novak | Bethany<br>Mott Heasther     | MCP<br>MLA                  |                   | frenchtm@msn.com or novakhp@msn.com                | 474-5927             | 474-8813    | 795-3536                                         |                                                                        | Business owner | Metallo Gallery                                  |
| Garcia                    | Matt, Heaather Danette       | MCP                         |                   | danetteGarcia78@vahoo.com                          | 473-0783             |             | 790-3330                                         |                                                                        |                | +                                                |
| Hackett                   | Honore                       | MMA                         | Secretary         | honoreis@yahoo.com                                 | 473-0703             |             |                                                  | 2867 NM 14, Cerrillos, NM 87010                                        |                |                                                  |
| Hansen                    | Carl                         | TVIIVD (                    | Coordiary         | Honoreiste, yanoo.com                              | 470-0770             | 424-9793    |                                                  | PO BOX 479, Cerrillos, NM 87010                                        |                | <del> </del>                                     |
| Henderson                 | Sarah                        |                             |                   | sarahhende@gmail.com                               | 473-0895             | .2. 0.00    |                                                  | 1805 RIDGECREST DR SE, Alb. NM 87108                                   |                |                                                  |
| Hernandez                 | Felix                        |                             |                   |                                                    |                      |             |                                                  | 1125 GOLDMINE RD, Cerrrillos, NM 87010                                 |                |                                                  |
| Hogrebe                   | Bill                         |                             |                   | icehouseparakeets@yahoo.com                        |                      |             |                                                  | 2868 HIGHWAY 14, Cerrillos, NM 87010                                   |                |                                                  |
| Huber                     | Oscar                        | Huber Hiers                 |                   | ccdesign1008@gwestoffice.net                       |                      | 896-6996    | 975-4739                                         | 3331 Columbia NE 87101                                                 |                | Contemporary Classic Design                      |
| Interlandi                | Lisa                         | MLA                         |                   |                                                    | 471-5769             |             |                                                  | 2859 HWY 14, Madird, NM 87010                                          |                |                                                  |
| Johnson                   | Mel, Diane                   | MLA/MCP/MMA/MWC             |                   | diofm@yahoo.com                                    |                      | 471-1054    |                                                  | P.O. Box 688, Cerrillos, NM 87010                                      | Business owner | Johnsons of Madrid                               |
| Jones                     | Denise                       | MCP                         | Secretary         | madriddenise@q.com                                 |                      | 471-9244    |                                                  | 2875 Hwy 14, Madrid, NM 87010                                          | Business owner | Resources                                        |
| Kaltenbach                | Mark                         | MLA                         | 1                 | markkaltenback@CNSP.com                            | 471-1108             |             |                                                  | 2834 HIGHWAY 14 N, Cerrillos, NM 87010                                 |                | <del> </del>                                     |
| Kitzrow                   | Clilf, Ede                   | MCP                         | +                 | ioffer (Othomine                                   | 473-0743             |             |                                                  | 2883 ST HWY 14, Madrid, NM 87010                                       |                | -                                                |
| Kutchei<br>Lindsey        | Jeffrey<br>Lori              | MLA/MMA/MWC/MCP/TTA         |                   | jeffery@themine<br>Lori@lorilindsey.biz            | 473-0743             | 473-0743    |                                                  | 2865 HWY 14, Cerrillos, NM 87010                                       | Business owner | The Mine Shaft Tavern                            |
| Marek                     | Julie                        | INLA/MINA/MINACINICE/TTA    |                   | imarek@cybermesa.com                               | 474-6282             | 473-0743    |                                                  | PO BOX 833, Cerrillos, NM 87010                                        | Dusiness Owner | The Mille Shalt Tavelli                          |
| Martin                    | Paul                         |                             |                   | Indick@cybernesa.com                               | 474-0202             |             |                                                  | PO BOX 160, Cerrillos, NM 87010                                        |                |                                                  |
| Mayhew                    | Chris                        |                             |                   |                                                    | +                    |             |                                                  | TO BOX 100, COMMON, TANK OF O TO                                       |                | <del> </del>                                     |
| McClane                   | Lynn                         | MLA/MMA/MWC/MCP/TTA         |                   | tumbleweeds4b@att.net                              | 438-8711             | 986-1864    |                                                  | PO BOX 883, Cerrillos, NM 87010                                        | Business Owner | Tumbleweeds                                      |
| McDaniel                  | Waz                          |                             |                   | <u> </u>                                           |                      | *           |                                                  | 2806 NM 14, Madrid, NM 87010                                           |                |                                                  |
| McIntosh                  | Bruce                        | MCP                         |                   | BruceMcintosh@gmail.com                            |                      | 690-8178    |                                                  | 124 Wild Dog Road, Madrid, NM 87010                                    | Business owner | Wild Dog Photography                             |
| Messer                    | Greg, Caroline               |                             |                   | Gmesser123@yahoo.com                               |                      |             | 650-619-9013                                     |                                                                        |                |                                                  |
| Muth                      | Joanna                       | Huber Hiers                 |                   | joannamuth@yahoo.com                               |                      |             | 505-440-5022                                     |                                                                        |                |                                                  |
| Nafey                     | Rebecca                      | MLA, MWC                    |                   | areba@nets.com                                     |                      | 438-7330    | ļ                                                |                                                                        | Realtor        | Sea properties                                   |
| Neff                      | Glenn                        | MCP/MMA                     |                   | glen@glenneff.com                                  | 474-0033             | 171 100:    |                                                  | 0000 10444 0 10 10 10 10 10                                            |                |                                                  |
| Novak                     | Josh                         | MLA                         |                   | JoshNovak2@msn.com                                 | 400.0500             | 471-4821    | 1                                                | 2890 NM 14, Cerrillos, NM 87010                                        |                |                                                  |
| Olsen                     | Paul                         | MLA                         |                   | neslo981@gmail.com                                 | 438-2588             |             | <del>                                     </del> | 2850 NM 14, Madrid, NM 87010                                           |                | <del>                                     </del> |
| Paolillo                  | Lana<br>Patty                | Neighboring Landowners      |                   | lanap226@aol.com<br>lan4alx@gmail.com              | 379-7377             |             | <del> </del>                                     | 9 AVON St, Seekonk MA 02771<br>P.O. Box 1535, Cedar Crest, NM          | Puningg arms:  | <del> </del>                                     |
| Peppler<br>Pernia         | Mark                         | iveignboning Landowners     |                   | паннажфунан.сон                                    | 469-0149             |             | +                                                | P.O. Box 1535, Cedar Crest, NM<br>14354 LAUREL DR, Riverside, CA 92503 | Business owner | +                                                |
| Phillips                  | Ron                          | +                           |                   |                                                    | 703-0148             |             | 1                                                | PO BOX 544, Stratford, CT 06615                                        |                | +                                                |
| Reifman                   | Marcia                       | MWC                         | Secretary         | mreifman@nets.com or mreifman@sfccnm.edu           | 471-2419             |             | <u> </u>                                         | PO BOX 344, Stration, C1 00013 PO BOX 305, Cerrillos, NM 87010         |                | <del>                                     </del> |
| Roberts                   | Patricia                     | 1                           |                   |                                                    | 610-2211             |             | 1                                                |                                                                        |                |                                                  |
| Robinson                  | Laurie                       | MCP                         |                   | lauriegav1989@yahoo.com                            | 474-4257             |             |                                                  |                                                                        | <u> </u>       |                                                  |
| Roedel                    | Micheal, Anna                | Rogersville Landowners      |                   | mroedel@cybermesa.com                              | 505-920-1110         |             |                                                  | P.O. Box 611, Cerrillos, NM                                            |                |                                                  |
| Selby                     | Robert                       | MWC                         |                   | robo@people.com                                    | 474-3293             |             |                                                  | 2866 STATE HWY 14 N HOUSE #22, Cerrillos, NM 87010                     |                |                                                  |
| Shephard                  | Steve                        | MLA/VFD/MCP                 |                   | esteban69@prodigy.net                              | 474-3433             |             | 780-0220                                         |                                                                        |                |                                                  |
| Sours                     | Harry                        | 1                           |                   |                                                    | <b></b>              |             |                                                  |                                                                        |                |                                                  |
| Stafien                   | Jim<br>Cayon Flagner         | Huber Hiers                 | 1                 |                                                    | 474 7000             |             | -                                                |                                                                        | ļ              | <del> </del>                                     |
| Strathdee                 | Gaven, Eleanor               | MLA/Water Coop              |                   | diakan daaral @maa aam                             | 471-7296             |             | 1                                                |                                                                        |                | <del> </del>                                     |
| Thomas<br>Valenzuela      | Dick<br>Alex                 | +                           |                   | dickandcarol@mac.com                               | 471-1036<br>471-9221 |             | <del>                                     </del> | PO BOX 342, Cerrillos, NM 87010                                        |                | <del> </del>                                     |
| Valenzuela<br>Wawrek      | Gerry                        | +                           | 1                 | piealex@hotmail.com                                | 471-9221             |             | <del>                                     </del> | 2841 HWY 14, Cerrillos, NM 87010                                       | <b></b>        | +                                                |
| AACIANICU                 | OCITY                        | 1                           | 1                 | l .                                                | 7/ 1-0021            |             | I                                                | ZOTITIVE 1 14, OCITIIOS, INIVIO/UTU                                    |                |                                                  |



D-3

|                                    | Ta a          | 1                          | Т                           |                                          | T                                                |                                                  |                                                  |                                             |                |                                |
|------------------------------------|---------------|----------------------------|-----------------------------|------------------------------------------|--------------------------------------------------|--------------------------------------------------|--------------------------------------------------|---------------------------------------------|----------------|--------------------------------|
| Weissmuller                        | Margaret      |                            |                             |                                          | 424- 3135                                        |                                                  |                                                  | 134 S QUITMAN ST, Denver, CO 80219          |                |                                |
| Welter                             | Art           |                            |                             |                                          | 473-9303                                         |                                                  |                                                  |                                             |                |                                |
| Winders                            | Gary          |                            |                             |                                          | 424-9193                                         |                                                  | 310-4042                                         | PO Box 705, Cerrillos, NM 87010             |                |                                |
| Wright                             | Mike, Joyce   | MCP                        |                             | mwinmadrid@aol.com                       | 438-9146                                         |                                                  |                                                  | 1 TIPPLE WAY, Cerrillos, NM 87010           |                | 1                              |
| Zellman                            | John          |                            |                             |                                          | 660-0783                                         |                                                  |                                                  |                                             |                | +                              |
| Zemian                             | COLLIT        |                            |                             |                                          | 000 0700                                         |                                                  |                                                  |                                             |                | +                              |
| State Amenaics                     |               |                            |                             |                                          |                                                  | -                                                | -                                                |                                             |                | +                              |
| State Agencies                     | -             | CURC                       |                             |                                          |                                                  | 207.4224                                         | -                                                |                                             |                | _                              |
| Ensey                              | Ensey         | SHPO                       | Archaeologist               | michelle.ensey@state.nm.us               |                                                  | 827-4064                                         |                                                  |                                             |                |                                |
| Moody                              | Moody         | SHPO                       | State and National Register | terry.moody@state.nm.us                  |                                                  |                                                  |                                                  |                                             |                |                                |
|                                    |               |                            |                             |                                          |                                                  |                                                  |                                                  |                                             |                |                                |
| Santa Fe County                    |               |                            |                             |                                          |                                                  |                                                  |                                                  |                                             |                |                                |
| Anaya                              | Mike          | Cty. Commissioner          |                             |                                          |                                                  |                                                  |                                                  |                                             |                |                                |
| Sill                               | Duncan        | Cty. Planning              | Economic Development        | dsill@co.santa-fe.nm.us                  |                                                  |                                                  |                                                  |                                             | _              |                                |
| Baker                              | Colleen       | Cty. Open Space            | Project Manager             | cbaker@co.santa-fe.nm.us                 | 992-9868                                         |                                                  |                                                  |                                             |                | +                              |
|                                    |               |                            | Planner                     |                                          | 992-9000                                         |                                                  |                                                  |                                             |                | +                              |
| Mills                              | Beth          | Cty. Open Space            |                             | bmills@co.santa-fe.nm.us                 | 000 0000                                         | -                                                | -                                                |                                             |                | _                              |
| Villareal                          | Renee         | SF County Planner          | Community Planner           | reneev@co.santa-fe.nm.us                 | 986-6236                                         |                                                  |                                                  |                                             |                | _                              |
| Cobau                              | Shelley       | Technical Review Committee | Chairperson                 |                                          |                                                  |                                                  |                                                  |                                             |                |                                |
| Griego                             | Robert        | Planning Manager           | Planning Manager            | rgriego@co.santafe.nm.us                 |                                                  |                                                  |                                                  |                                             |                |                                |
|                                    |               |                            |                             |                                          |                                                  |                                                  |                                                  |                                             |                |                                |
| <b>Galisteo Watershed Partners</b> | hip           |                            |                             |                                          | 1                                                |                                                  |                                                  |                                             |                |                                |
| Jansen                             | Jan-Willem    | Earth Works Institute      | Executive Director          | iwi@earthworksinstitute.org              | 1                                                | 1                                                | 1                                                |                                             | $\neg$         | ·                              |
| Murray, Lockridge                  | Anne, Ross    |                            |                             | Murlock@raintreecounty.com               | <del> </del>                                     | t                                                | t                                                |                                             | +              | +                              |
|                                    |               | <del> </del>               | <b> </b>                    |                                          | <del>                                     </del> | <del>                                     </del> | <del>                                     </del> | +                                           | +              | +                              |
| Baxter                             | Bill          | 1                          |                             | wbaxter@cnsp.com                         | <b> </b>                                         | <b></b>                                          |                                                  |                                             |                | +                              |
| Wait                               | Walter        |                            |                             | waltwait@q.com                           |                                                  |                                                  |                                                  |                                             |                |                                |
|                                    |               |                            |                             |                                          | <u> </u>                                         |                                                  |                                                  |                                             |                |                                |
|                                    |               |                            |                             |                                          | 1                                                |                                                  |                                                  |                                             |                |                                |
| Madrid Cultural Projects           |               |                            |                             |                                          | 1                                                |                                                  |                                                  |                                             |                |                                |
| Shepard                            | Steve         | MMA                        | President                   |                                          | 1                                                | 1                                                | 1                                                |                                             | $\neg$         | -                              |
| Wright                             | Wright        | MCP                        |                             | mwinmadrid@aol.com                       | 438-9146                                         | <del> </del>                                     | <del> </del>                                     | +                                           |                | +                              |
|                                    |               |                            | -                           |                                          | 730-3140                                         | <b> </b>                                         | <b> </b>                                         |                                             | +              |                                |
| Cabrielle                          | Cathasha      | MLA                        |                             | Cathasha@earthlink.net                   | <b> </b>                                         | <b></b>                                          |                                                  |                                             |                |                                |
| Jones                              | Denise        | MCP                        | Secretary                   | madriddenise@q.com                       | ļ                                                | ļ                                                | ļ                                                |                                             |                |                                |
| Edwards                            | Dale          | MCP                        |                             | daleedwards@Q.com                        | 424-3413                                         |                                                  |                                                  |                                             |                |                                |
|                                    |               |                            |                             |                                          |                                                  |                                                  |                                                  |                                             |                |                                |
| Madrid Landowners Associate        | tion          |                            |                             |                                          |                                                  |                                                  |                                                  | PO BOX 237, Cerrillos, NM 87010             |                |                                |
| Interlandi                         | Lisa          | MLA                        | Board Member                |                                          | 471-5769                                         | İ                                                | İ                                                | -,,                                         |                | †                              |
| Nafey                              | Rebecca       | MLA                        | Board Member                | areba@nets.com                           | 473-3636                                         | 438-7330                                         | t                                                |                                             | Business Owner | Sea properties                 |
|                                    |               |                            |                             | arcba(w)16t3.00ttt                       |                                                  | 730-7330                                         | <del>                                     </del> | +                                           |                |                                |
| McClane                            | McClane       | MLA                        | Board Member                |                                          | 438-8711                                         | 1                                                | 1                                                |                                             | Business Owner | Tumbleweeds                    |
| Dickson, Fitzgerald                | Paul Susan    | MLA                        | Chairperson                 |                                          | 474-4893                                         |                                                  |                                                  |                                             | Business owner | Weasel and Fitz                |
| Strathdee                          | Eleanor       | MLA                        | Board Member                |                                          | 471-7296                                         |                                                  |                                                  |                                             |                |                                |
| Josh Novak                         | Josh          | MLA                        | Board Member                | JoshNovak2@msn.com                       | <u> </u>                                         | 471-4821                                         | L                                                |                                             |                |                                |
| French,Novak                       | Matt, Heather | MLA                        | Board Member                | frenchtm@msn.com or novakhp@msn.com      | 474-5927                                         |                                                  | 795-3536                                         |                                             |                |                                |
| ·                                  |               |                            |                             |                                          | 1                                                |                                                  |                                                  |                                             |                |                                |
| Madrid Merchants Assocation        | n             |                            |                             |                                          | 1                                                | 1                                                | 1                                                |                                             | Business owner | Indigo Gallery                 |
| Shwaiko                            | Jill          | MMA                        | President                   |                                          | 438-6202                                         | 438-6802                                         | t                                                |                                             | Business owner | The Mine Shaft Tavern          |
|                                    |               |                            |                             |                                          | 730-0202                                         |                                                  | <b> </b>                                         |                                             |                | The Willie Shall Lavelli       |
| Lindsey                            | Lori          | MMA                        | Vice President              |                                          | 1                                                | 473-0743                                         | 1                                                |                                             | Business owner | T                              |
| Hackett                            | Honore        | MMA                        | Secretary                   |                                          |                                                  | 471-7605                                         | ļ                                                |                                             | Business owner | The Great Madrid Gift Emporium |
| Bonewell                           | Melinda       | MMA                        | Treasurer                   |                                          |                                                  | 474-0344                                         |                                                  |                                             | Business owner | Cowgirl Red                    |
| Hanuman                            | Amita         | MMA                        | Advertising Committee       |                                          | 1                                                | 424-4467                                         |                                                  |                                             | Business owner | Hanuman's A World Gallery      |
| Conley                             | Conley        | MMA                        | Advertising Committee       |                                          |                                                  | 424-4467                                         |                                                  | 2870 STATE HIGHWAY 14, Cerrillos, NM 87010  | Business owner | Conley Studio Pottery          |
| Johnson                            | Johnson       | MMA                        | Advertising Committee       |                                          | i e                                              | 471-1054                                         | İ                                                |                                             |                | 1                              |
| 22.3.00.1                          |               |                            | or doing committee          |                                          | 1                                                |                                                  | t                                                |                                             | +              | +                              |
| Madrid Water Cooperation           |               |                            | <del> </del>                |                                          | 1                                                | <del>                                     </del> | <del>                                     </del> | PO BOX 237, Cerrillos, NM 87010             | +              | +                              |
| Madrid Water Cooperative           | 0             | 1040                       | Ob alima an                 |                                          | 474 7000                                         | 1                                                | 1                                                | FU DUA 231, Cernilos, NIVI 8/UTU            | $\overline{}$  |                                |
| Strathdee                          | Gaven         | MWC                        | Chairman                    |                                          | 471-7296                                         | <b></b>                                          | <b></b>                                          |                                             |                | +                              |
| Reifman                            | Marcia        | MWC                        | Secretary                   | mreifman@nets.com or mreifman@sfccnm.edu | 471-2419                                         |                                                  |                                                  |                                             |                |                                |
|                                    |               | <u> </u>                   |                             |                                          |                                                  |                                                  |                                                  |                                             |                |                                |
| Volunteer Fire Department          |               |                            |                             |                                          |                                                  |                                                  |                                                  |                                             |                |                                |
| Zaxus                              | Gwendolyn     | VFD                        | Assistant Chief             | gcestate@cybermesa.com                   | i e                                              | İ                                                | İ                                                | 76 OCEAN VIEW DR, Cerrillos, NM 87010       |                | 1                              |
| Undercuffler                       | Phil          | VFD                        | Chief                       | 3000.00.00 Joonnood.00 III               | 1                                                | <del> </del>                                     | <del> </del>                                     | . 5 5 5 5 11 VIEW DIX, COMMON, MINI 07 0 10 |                | +                              |
|                                    |               |                            | OHICI                       |                                          | 1                                                | <b> </b>                                         | <b> </b>                                         |                                             | +              |                                |
| Shepard                            | Steve         | VFD                        |                             |                                          | <b> </b>                                         | <b></b>                                          |                                                  |                                             |                | +                              |
| Coulthard                          | Stephanie     | VFD                        |                             |                                          | ļ                                                |                                                  |                                                  |                                             |                |                                |
| Farber                             | Lyndsay       | <u> </u>                   |                             |                                          |                                                  |                                                  |                                                  |                                             |                |                                |
| Anderson                           | Clint         |                            |                             |                                          |                                                  |                                                  |                                                  |                                             |                |                                |
| Carl                               | Dan           | İ                          |                             |                                          | 1                                                |                                                  |                                                  |                                             |                |                                |
|                                    | 1             |                            |                             |                                          | 1                                                | 1                                                | 1                                                |                                             | $\neg$         |                                |
| State Legislator                   |               |                            | 1                           |                                          | 1                                                | <del> </del>                                     | <del> </del>                                     | +                                           |                | +                              |
| State Legislatui                   |               |                            |                             |                                          | 000 4000                                         | <b>-</b>                                         | <b>-</b>                                         |                                             | +              | -                              |
| Dhanda Kina                        |               |                            |                             |                                          |                                                  |                                                  |                                                  |                                             |                |                                |
| Rhonda King                        | Rhonda        | Legislator                 |                             |                                          | 832-4603                                         |                                                  |                                                  |                                             |                | +                              |
| Rhonda King                        | Rhonda        | Legislator                 |                             |                                          | 632-4603                                         |                                                  |                                                  |                                             |                |                                |



# TECHNICAL MEMORANDUM

Project No.: 093-80021 Date: March 28, 2011

Company: Mining and Minerals Division,

Abandoned Mine Lands Program

From: Doug Romig, CPSS

To: Lloyd Moiola

cc: Ken Romig, Dekker\Perich\Sabatini Tim Karpoff, Karpoff and Associates

**RE: MADRID COAL WASTE CHARACTERIZATION** 

### 1.0 INTRODUCTION

The Madrid Mining Landscape project, supported by the New Mexico Abandoned Mine Lands (AML) program, is examining potential reclamation options to mitigate mining-related impacts including coal wastes in and around the Village of Madrid. Golder Associates Inc. (Golder) has been working with Dekker\Perich\Sabatini (DPS) and Karpoff and Associates (Karpoff) to engage the residents of Madrid in a consensus planning process to develop a community-based plan to address these mining Impacts and coal waste materials. Through a community outreach that included individual interviews and community meetings with residents and stakeholders, the community planning process has focused on reclamation projects that would address the degraded watershed and the community's stormwater infrastructure.

During the planning team's interactions with the residents, several people expressed concerns regarding the potential for mining wastes to contaminate water resources, particularly those related to impacts from elevated metal concentrations. Sampling and laboratory testing of gob materials and native soils had been conducted previously by the AML Program in 2000. Samples were collected at various locations on gob piles near Madrid, but their precise locations were not documented. The extractable metal concentrations from coal waste samples using the Synthetic Precipitation Leach Procedure (SPLP) [EPA method 1312] indicated a few metals with concentrations exceeding State water quality standards

With the stormwater focus of the Madrid Mining Landscape community plan, AML tasked Golder to conduct additional sampling and analysis of the coal waste piles to expand on the understanding of their character relative to the potential to impact surface water quality. Golder conducted this task with the understanding that surface water quality data were unavailable for the Madrid watershed and there was no indication of surface water quality degradation under current conditions.

### 2.0 **METHODS**

Sampling fieldwork associated with this investigation took place on August 27, 2010. Sample locations were selected to collect representative grab samples of the various coal waste materials and native soils in the vicinity of Madrid. In all, ten waste rock and native soil samples were collected from the near surface materials (0-6 inches). Representative samples (<3 inches size fraction) of the waste materials E-2

were collected in 1-gallon, air-tight bags, and submitted to Energy Laboratories, Inc. in Billings, Montana for leachate extraction and metals analyses. The metals analyzed included Al, As, Ba, B, Cd, Cr, Co, Cu, Fe, Pb, Mn, Hg, Mo, Ni, Se, Ag, U, V and Zn. At the laboratory, the samples were also analyzed for saturated paste pH and electrical conductivity (EC) and grain size. Acid base accounting (ABA) was analyzed for samples having a pH less than 5.

### 3.0 RESULTS AND CONCLUSIONS

Eight coal wastes samples were collected across the Madrid watershed, including slag (3), gob (4), and gob mixed with other sediments (1). Two additional samples were collected from the upper six inches of native soils. Figure 1 illustrates the distribution of the sample locations in the Madrid watershed. In general, coal gob is present primarily in upslope positions while slag is the dominate coal waste in the valley, particularly along the old railroad bed. Photos of sample locations and associated surface conditions are provided in Attachment 1.

Table 1 provides the chemical and physical results for this investigation and laboratory reports are provided in Attachment 2. Gob materials range from coarse- to fine-textured are non to very slightly saline with pH ranging from extremely acid (pH=4.4) to slightly alkaline (pH=7.4). Slag materials are also non-to very slightly saline very strongly acid (pH=4.7) to slightly alkaline (pH=7.6) and range from coarse- to moderately fine-textured. Native soils are moderately fine-textured and non saline with neutral to slightly alkaline pH values. Two samples had slightly negative ABA values based on pyritic and residual sulfur content and thus could locally generate acidic soil conditions. Relative to sample analyses from 2000, the 2010 coal waste materials are generally more alkaline, less saline and have lower ABA values.

Metal concentrations in SPLP extracts were compared to the New Mexico Water Quality Control Commission standards for groundwater, irrigation and livestock (Table 2). Groundwater and irrigation standards were used as a benchmark for metals that are not regulated under the livestock standards. Metal concentrations of SPLP extracts showed gob and native soil samples with generally elevated aluminum concentrations relative to livestock surface water quality standards (Table 2). Extractable iron concentrations in the majority of samples, including native soils, were elevated relative to groundwater standards. For both iron and aluminum concentrations in the native soil samples had the highest extractable concentrations. Additionally, one native soil sample had elevated extractable boron. A few samples collected in 2000 had similar extractable boron, iron and aluminum concentrations as well as elevated extractable concentrations of manganese and barium relative to groundwater standards. In general, the 2010 samples with low pH and high EC, had low extractable metal concentrations.

The SPLP results presented here are qualified because there is uncertainty whether they accurately predict pore water concentrations and are indicative of potential surface water quality. While the SPLP method was designed to mimic the action of slightly acidic rainfall (pH 5) periodically leaching through soil, it is difficult to predict the actual mobility of constituents from the results. Further, there are no



E-3

specific regulatory criteria that dictate the interpretation of SPLP results relative to potential water quality impacts. That said, comparing the SPLP directly to water quality limits has been found to be conservative in most situations.

In summary, native soils have elevated extractable metal concentrations in SPLP extracts suggesting that surface waters in the Madrid watershed may naturally have higher concentrations of certain metals compared to water quality standards. Extractable metals concentrations from coal wastes were generally lower compared to those from native soils, thus water quality impacts from coal wastes are expected to be less than from undisturbed soils. Further, low pH and high EC coal wastes (pH < 3.5; EC > 4.0) were not observed, though a few samples from previous sampling were acidic and had high EC values. This suggests low pH materials are not widespread and probably have limited influence to surface water quality. Lastly, the slightly negative ABA values of some materials are not expected to have impacts to water quality as these conditions do not appear to be widespread. The small amounts of acidity in some of the coal wastes is likely neutralized by the calcareous native soils within the watershed.

Attachments


Figure 1

Tables 1 and 2

Attachment 1 Photo Log

Attachment 2 Energy Laboratory Results



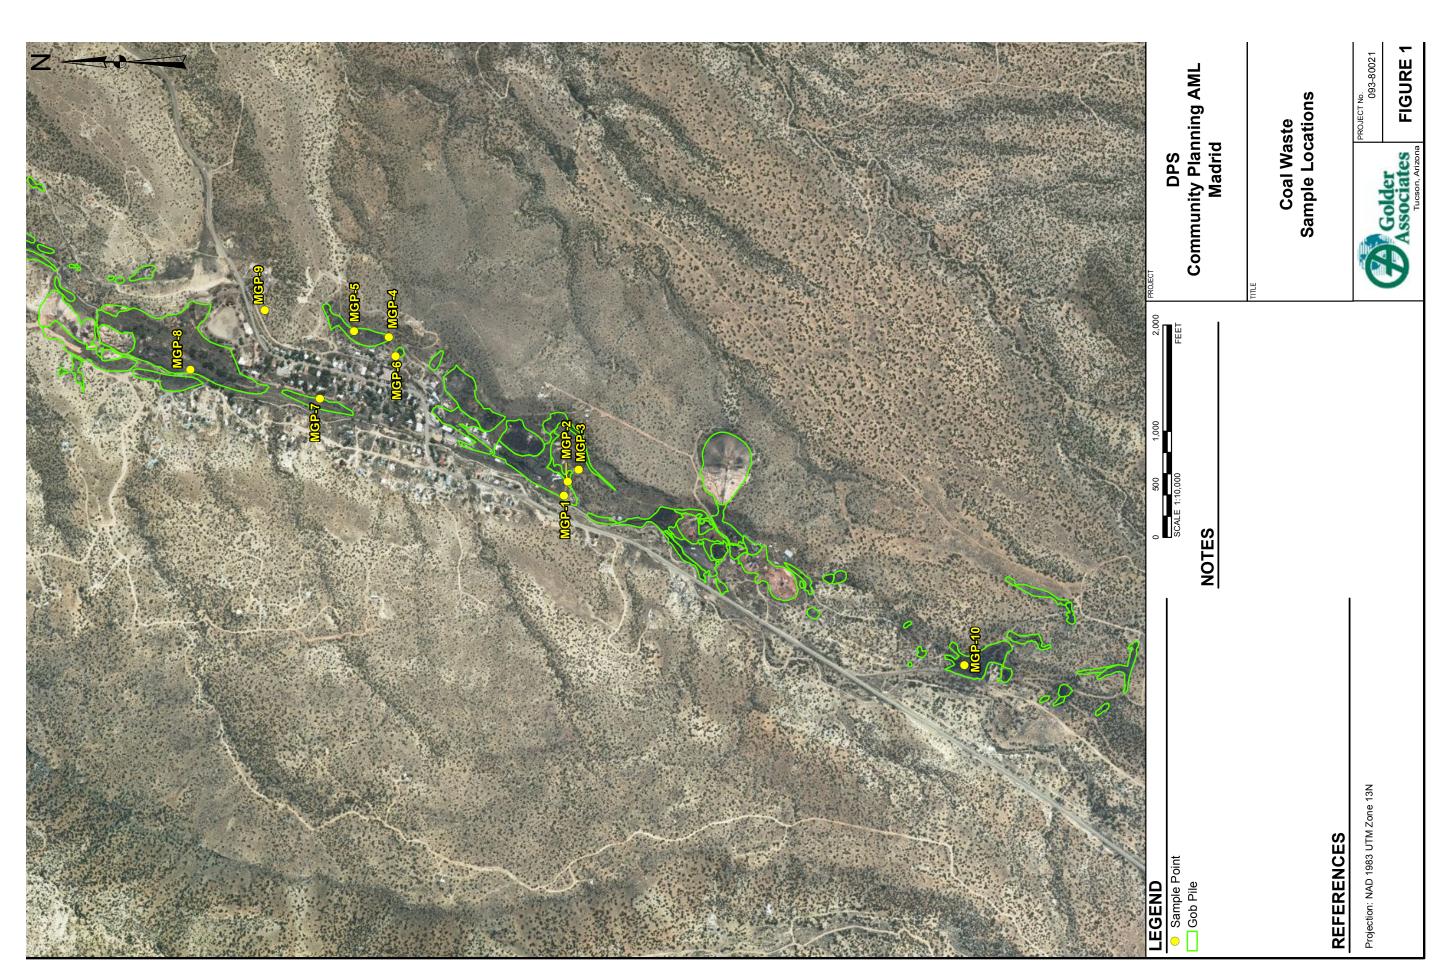



Appendix E

E-7

Table 1: Physical and Chemical properties of Coal Waste and Native Soils in Madrid

| 2            |               | 5      |      | odi piopoleio | )<br> |      | •                    |    |        |     |                 |                            | 5                 |                   |                    |
|--------------|---------------|--------|------|---------------|-------|------|----------------------|----|--------|-----|-----------------|----------------------------|-------------------|-------------------|--------------------|
| Sample ID    | Material Type | Э      | Нd   | Sand          | Silt  | Clay | Texture <sup>1</sup> | Ν  | ЧΥ     | ABP | Total<br>Sulfur | H2O<br>Soluble<br>Sulfates | Sulfate<br>Sulfur | Pyritic<br>Sulfur | Residual<br>Sulfur |
|              |               | (m/Sp) | s.u. |               | (%)   |      | •                    |    | (t/kt) |     |                 |                            | (%)               |                   |                    |
| 2010 Samples | Sé            |        |      |               |       |      |                      |    |        |     |                 |                            |                   |                   |                    |
| MGP-1        | Slag          | 0.46   | 9.7  | 22            | 16    | 7    | SF                   | 1  | ı      | 1   | 1               | 1                          | 1                 | 1                 | 1                  |
| MGP-2        | Gob           | 0.47   | 7.4  | 82            | 7     | ∞    | S                    | 1  | ı      | 1   | 1               | 1                          | 1                 | 1                 | 1                  |
| MGP-3        | Native Soil   | 0.73   | 9.7  | 59            | 36    | 35   | C                    | 1  | 1      | 1   | 1               | -                          | 1                 | 1                 | 1                  |
| MGP-4        | Gob           | 2.41   | 8.9  | 11            | 44    | 45   | SiC                  | 1  | ı      | 1   | 1               | 1                          | 1                 | 1                 | 1                  |
| MGP-5        | Gob           | 2.57   | 2.3  | 22            | 40    | 32   | CL                   | -  | -      | -   | 1               | 1                          | -                 | +                 | 1                  |
| MGP-6        | Gob/Sediment  | 1.45   | 1.7  | 49            | 25    | 56   | SCL                  | -  | -      |     | 1               | 1                          | -                 | :                 | :                  |
| MGP-7        | Slag          | 0.47   | 2.7  | 82            | 13    | 2    | ST                   | -  | I      | -   | I               | ŀ                          | 1                 | ł                 | 1                  |
| MGP-8        | Slag          | 2.2    | 4.7  | 32            | 32    | 33   | CL                   | 9  | 8      | -3  | 0.29            | 0.02                       | < 0.01            | 0.03              | 0.24               |
| MGP-9        | Native Soil   | 0.35   | 6.9  | 36            | 56    | 32   | CL                   |    |        |     | -               | -                          |                   |                   |                    |
| MGP-10       | Gob           | 2.36   | 4.4  | 48            | 56    | 56   | SCL                  | 3  | 8      | 9-  | 0.46            | 0.2                        | < 0.01            | 0.13              | 0.12               |
| 2000 Samples | Sé            |        |      |               |       |      |                      |    |        |     |                 |                            |                   |                   |                    |
| 1E           | Coal Waste    | 2.59   | 9    | 1             | }     | -    | 1                    | 11 | -      | -   | 0.12            | 1                          | -                 | +                 | 1                  |
| 2SB2         | Coal Waste    | 2.22   | 4.2  | -             |       | -    | -                    | 9  |        |     | 0.23            | ŀ                          |                   |                   | :                  |
| 2MRDB        | Coal Waste    | 2.4    | 3.9  | -             | -     | -    | -                    | 4  | 4      | -1  | 1.35            | I                          | 1.22              | 0.03              | 0.1                |
| 2SB1         | Coal Waste    | 2.71   | 7    | -             |       |      | -                    | 20 |        |     | 0.52            | 1                          |                   |                   | -                  |
| SNB          | Coal Waste    | 9.37   | 2.2  | -             |       |      | -                    | 0  | 20     | -20 | 1.84            | ŀ                          | 1.2               | 0.09              | 0.56               |
| 2NRD         | Coal Waste    | 2.62   | 9.3  | -             |       | -    | -                    | 9  | -      |     | 0.22            | I                          |                   |                   | -                  |
| 2EB          | Coal Waste    | 1.88   | 3.4  | -             |       |      | -                    | 0  |        |     | 0.14            | ŀ                          |                   |                   | -                  |
| 2MB          | Coal Waste    | 2.22   | 4.3  | -             |       | -    | -                    | 3  | 22     | -19 | 2.25            | -                          | 1.56              | 0.12              | 0.57               |
| Notes:       |               |        |      |               |       |      |                      |    |        |     |                 |                            |                   |                   |                    |

dS/m - deciSiemens per meter; t/kt = tons per kiloton; s.u. = standard units

1 S = sand or sandy, L = loam or loamy, Si = silt or silty; C = clay or clayey

-- not measured

093-80021

Table 2: Extractable Metal Concentrations from the Synthetic Precipitation Leach Procedure - Madrid Coal Waste Samples

| Sample ID            | Material<br>Type | Al               | As      | Ва    | В                 | Cd      | CI               | Cr     | Co                | Cu               | Fe               | Pb      | Mn               | Hg       | Мо               | Ni               | Se      | Ag     | U        | V     | Zn                |
|----------------------|------------------|------------------|---------|-------|-------------------|---------|------------------|--------|-------------------|------------------|------------------|---------|------------------|----------|------------------|------------------|---------|--------|----------|-------|-------------------|
| NM WOCC              | Groundwater      | 5.0 <sup>i</sup> | 0.1     | 1.0   | 0.75 <sup>i</sup> | 0.01    | 250 <sup>d</sup> | 0.05   | 0.05 <sup>i</sup> | 1.0 <sup>d</sup> | 1.0 <sup>d</sup> | 0.05    | 0.2 <sup>d</sup> | 0.002    | 1.0 <sup>i</sup> | 0.2 <sup>i</sup> | 0.05    | 0.05   | 0.03     |       | 10.0 <sup>d</sup> |
| NM WQCC<br>Standard* | Livestock        | 5.0              | 0.2     |       | 5.0               | 0.05    |                  | 0.1    | 1.0               | 0.50             |                  | 0.10    |                  | 0.01     |                  |                  | 0.050   |        |          | 0.100 | 25.0              |
| Standard             | Irrigation       | 5                | 0.1     |       | 0.75              |         |                  | 0.1    | 0.5               | 0.2              |                  | 5.0     |                  |          | 0.1              |                  | 0.13    |        |          | 0.1   | 2                 |
| 2010 Sample          | es               |                  |         
| MGP-1                | Slag             | 2.9              | < 0.005 | < 0.1 | < 0.2             | < 0.001 | < 1              | < 0.01 | < 0.01            | < 0.01           | 1.42             | 0.004   | 0.05             | < 0.0001 | < 0.005          | < 0.01           | < 0.005 | < 0.01 | < 0.0005 | < 0.1 | 0.01              |
| MGP-2                | Gob              | 9.3              | < 0.005 | 0.1   | 0.3               | < 0.001 | < 1              | < 0.01 | < 0.01            | < 0.01           | 2.83             | 0.01    | 0.08             | < 0.0001 | < 0.005          | < 0.01           | < 0.005 | < 0.01 | < 0.0005 | < 0.1 | 0.01              |
| MGP-3                | Native Soil      | 6.9              | < 0.005 | < 0.1 | 0.4               | < 0.001 | < 1              | < 0.01 | < 0.01            | < 0.01           | 3.54             | 0.005   | 0.05             | < 0.0001 | < 0.005          | < 0.01           | < 0.005 | < 0.01 | < 0.0005 | < 0.1 | 0.03              |
| MGP-4                | Gob              | 13.7             | < 0.005 | < 0.1 | < 0.3             | < 0.001 | < 1              | 0.01   | < 0.01            | 0.01             | 4.84             | 0.011   | 0.04             | < 0.0001 | < 0.005          | < 0.01           | < 0.005 | < 0.01 | < 0.0005 | < 0.1 | < 0.01            |
| MGP-5                | Gob              | < 0.1            | < 0.005 | < 0.1 | < 0.1             | < 0.001 | < 1              | < 0.01 | < 0.01            | < 0.01           | < 0.03           | < 0.002 | 0.03             | < 0.0001 | < 0.005          | < 0.01           | < 0.005 | < 0.01 | < 0.0005 | < 0.1 | < 0.01            |
| MGP-6                | Gob/Sediment     | 6.1              | < 0.005 | < 0.1 | 0.3               | < 0.001 | < 1              | < 0.01 | < 0.01            | < 0.01           | 3.59             | 0.006   | 0.04             | < 0.0001 | < 0.005          | < 0.01           | < 0.005 | < 0.01 | < 0.0005 | < 0.1 | 0.03              |
| MGP-7                | Slag             | 2.5              | < 0.005 | < 0.1 | < 0.2             | < 0.001 | < 1              | < 0.01 | < 0.01            | < 0.01           | 1.27             | 0.007   | 0.03             | < 0.0001 | < 0.005          | < 0.01           | < 0.005 | < 0.01 | < 0.0005 | < 0.1 | 0.02              |
| MGP-8                | Slag             | < 0.1            | < 0.005 | < 0.1 | < 0.2             | < 0.001 | < 1              | < 0.01 | < 0.01            | < 0.01           | < 0.03           | < 0.002 | < 0.01           | < 0.0001 | < 0.005          | < 0.01           | < 0.005 | < 0.01 | < 0.0005 | < 0.1 | < 0.01            |
| MGP-9                | Native Soil      | 25.7             | < 0.005 | 0.1   | 2.5               | < 0.001 | < 1              | 0.01   | < 0.01            | < 0.01           | 13               | 0.011   | 0.11             | < 0.0001 | < 0.005          | 0.01             | < 0.005 | < 0.01 | < 0.0005 | < 0.1 | 0.08              |
| MGP-10               | Gob              | < 0.1            | < 0.005 | < 0.1 | 0.3               | < 0.001 | < 1              | < 0.01 | < 0.01            | < 0.01           | < 0.03           | < 0.002 | 0.03             | < 0.0001 | < 0.005          | < 0.01           | < 0.005 | < 0.01 | < 0.0005 | < 0.1 | < 0.01            |
| 2000 Sample          | es               |                  |         
| 1E                   | Coal Waste       | 0.37             | 0.007   | 0.38  | 0.16              | <0.004  |                  | <0.01  | <0.005            | 0.02             | 0.13             | <0.05   | 0.014            | <0.0002  | <0.01            | <0.01            | <0.1    | <0.01  | <0.3     | <0.01 | 0.095             |
| 2SB2                 | Coal Waste       | <0.05            | < 0.005 | 0.4   | 0.15              | <0.004  |                  | <0.01  | <0.005            | 0.01             | 0.04             | <0.05   | 0.188            | <0.0002  | <0.01            | <0.01            | <0.1    | <0.01  | < 0.3    | <0.01 | 0.16              |
| 2MRDB                | Coal Waste       | 0.27             | <0.005  | 0.1   | 0.16              | <0.004  |                  | <0.01  | 0.005             | 0.01             | <0.02            | <0.05   | 0.58             | <0.0002  | <0.01            | <0.01            | <0.1    | <0.01  | <0.3     | <0.01 | 0.157             |
| 2SB1                 | Coal Waste       | 0.27             | 0.008   | 0.27  | 0.2               | <0.004  |                  | <0.01  | <0.005            | <0.01            | 0.16             | <0.05   | <0.005           | <0.0002  | <0.01            | <0.01            | <0.1    | <0.01  | <0.3     | <0.01 | 0.033             |
| 2NB                  | Coal Waste       | 14               | 0.045   | 0.12  | 0.58              | <0.004  |                  | <0.01  | <0.005            | 0.04             | 0.75             | <0.05   | 0.366            | <0.0002  | <0.01            | 0.01             | <0.1    | <0.01  | <0.3     | <0.01 | 0.687             |
| 2NRD                 | Coal Waste       | 0.46             | 0.012   | 0.3   | 0.17              | <0.004  |                  | <0.01  | <0.005            | 0.02             | 0.2              | <0.05   | 0.056            | <0.0002  | <0.01            | <0.01            | <0.1    | <0.01  | < 0.3    | <0.01 | 0.104             |
| 2EB                  | Coal Waste       | 1                | 0.008   | 3     | 1.15              | <0.004  |                  | <0.01  | <0.005            | 0.02             | 1.83             | <0.05   | 0.14             | <0.0002  | 0.04             | <0.01            | <0.1    | <0.01  | < 0.3    | <0.01 | 1.44              |
| 2MB                  | Coal Waste       | 0.47             | <0005   | 0.11  | 0.13              | <0.004  |                  | <0.01  | 0.006             | 0.01             | 0.23             | <0.05   | 0.35             | <0.0002  | <0.01            | 0.02             | <0.1    | <0.01  | <0.3     | <0.01 | 0.17              |

Notes:

March 2011

- not measured

Shaded values are above the indicated standard.

NM WQCC = New Mexico Water Quality Control Commission (20.6.4 and 20.6.6 New Mexico Administrative Code)
\* - all in mg /L (milligrams per liter) unless noted; NMAC 20.6.2.3103 (groundwater) and 20.6.4.900 (surface water)

i = irrigation; d = domestic water



March 2011

Appendix E

E-11

093-80021



Sample Location MGP-3

**PHOTO 5** 



PHOTO 8 Gob Surface, MGP-4

Sample Location MGP-4

**PHOTO 7** 



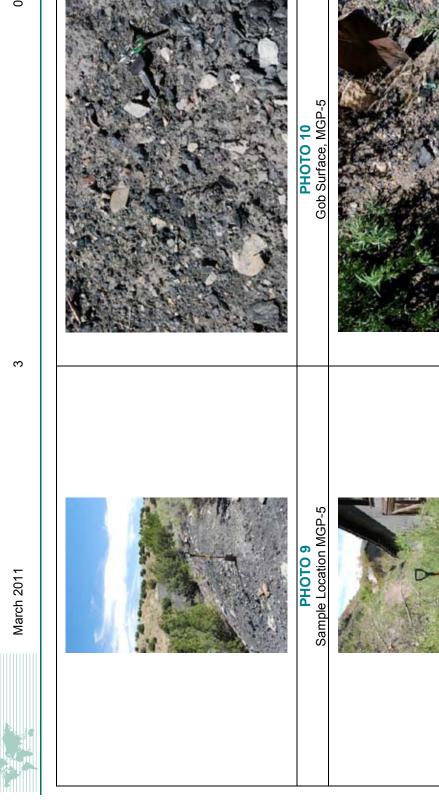






PHOTO 11 Sample Location MGP-6


Gob-Sediment Surface, MGP-6

**PHOTO 12** 



093-80021




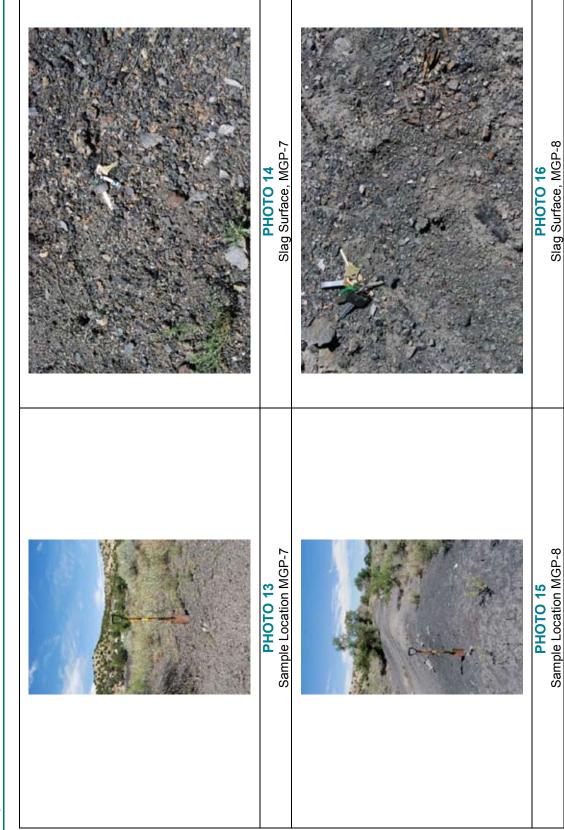



Sample Location MGP-8

E-15

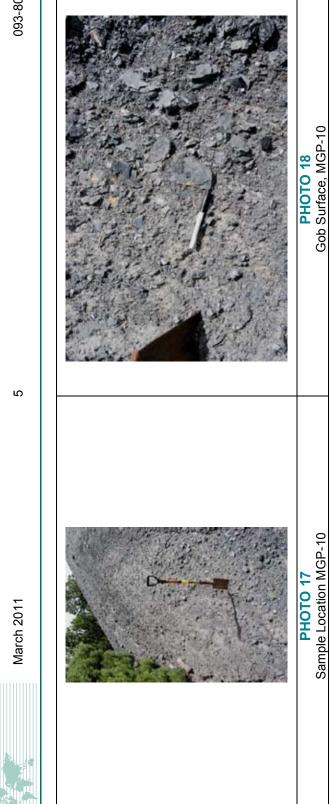

Helena, MT 877-472-0711 • Billings, MT 800-735-4489 • Casper, WY 868-235-0515 Gillette, WY 865-686-7175 • Rapid City, SD 888-672-1225 • College Station, TX 888-690-2218

Appendix E

E-16

# LABORATORY ANALYTICAL REPORT

**Report Date:** 11/02/10

Golder Associates Inc Madrid Gop Piles 093-80021.0002 Workorder: Project: Client:

| Madrid Gop Piles 093-80021.0002<br>B10092713 | 3-80021.0002 | 6       |         |         |                  |                |                   |                   |                        | Date     | Date Received: 09/29/10 | 09/29/10       |                 |
|----------------------------------------------|--------------|---------|---------|---------|------------------|----------------|-------------------|-------------------|------------------------|----------|-------------------------|----------------|-----------------|
| Analysis                                     | Sand         | Silt    | Clay    | Texture | pH, Sat<br>Paste | Cond_<br>Paste | Neut<br>Potential | Acid<br>Potential | Acid/Base<br>Potential | S, Total | S, H2O<br>Extr          | S, HCL<br>Extr | S, HNO3<br>Extr |
| Units                                        | %            | %       | %       |         | _n_s             | mmhos/cm       | t/kt              | t/kt              | t/kt                   | %        | %                       | %              | %               |
| Client Sample ID                             | Results      | Results | Results | Results | Results          | Results        | Results           | Results           | Results                | Results  | Results                 | Results        | Results         |
| MGP-1                                        | 77           | 16      | 7       | SF      | 7.60             | 0.46           |                   |                   |                        |          |                         |                |                 |
| MGP-2                                        | 82           | 7       | ∞       | rs      | 7.40             | 0.47           |                   |                   |                        |          |                         |                |                 |
| MGP-3                                        | 59           | 36      | 35      | 占       | 7.60             | 0.73           |                   |                   |                        |          |                         |                |                 |
| MGP-4                                        | Ξ            | 44      | 45      | SiC     | 6.80             | 2.41           |                   |                   |                        |          |                         |                |                 |
| MGP-5                                        | 25           | 40      | 35      | 占       | 5.30             | 2.57           |                   |                   |                        |          |                         |                |                 |
| MGP-6                                        | 49           | 25      | 56      | SCL     | 7.10             | 1.45           |                   |                   |                        |          |                         |                |                 |
| MGP-7                                        | 82           | 13      | 2       | rs      | 7.70             | 0.47           |                   |                   |                        |          |                         |                |                 |
| MGP-8                                        | 35           | 32      | 33      | 占       | 4.70             | 2.20           | 9                 | œ                 | ဇှ                     | 0.29     | 0.02                    | < 0.01         | 0.03            |
| MGP-9                                        | 39           | 26      | 35      | 占       | 6.90             | 0.35           |                   |                   |                        |          |                         |                |                 |
| MGP-10                                       | 48           | 56      | 56      | SCL     | 4.40             | 2.36           | က                 | 80                | -Ċ                     | 0.46     | 0.20                    | < 0.01         | 0.13            |

B10092713-001 B10092713-002

Sample ID

B10092713-003

B10092713-009 B10092713-010

B10092713-008

B10092713-007

B10092713-005 B10092713-006 B10092713-004

# LABORATORY ANALYTICAL REPORT

| Client:       | Golder Associates Inc | s Inc                           |         |         |         |         |         |         |         |         | Re      | Report Date:     | 11/02/10 |         |
|---------------|-----------------------|---------------------------------|---------|---------|---------|---------|---------|---------|---------|---------|---------|------------------|----------|---------|
| Project:      | Madrid Gop Piles      | Madrid Gop Piles 093-80021.0002 | •       |         |         |         |         |         |         |         | Date    | Date Received: ( | 09/29/10 |         |
| Workorder:    | B10092713             |                                 |         |         |         |         |         |         |         |         |         |                  |          |         |
|               | Analysis              | Analysis S, Residual Ag-SPLP    | Ag-SPLP | Al-SPLP | As-SPLP | Ba-SPLP | B-SPLP  | Cd-SPLP | Co-SPLP | Cr-SPLP | Cu-SPLP | Fe-SPLP          | Hg-SPLP  | Mn-SPLP |
|               | Units                 | %                               | mg/L    | mg/L    | mg/L    | mg/L    | mg/L    | mg/L    | mg/L    | mg/L    | mg/L    | mg/L             | mg/L     | mg/L    |
| Sample ID     | Client Sample ID      | Results                         | Results | Results | Results | Results | Results | Results | Results | Results | Results | Results          | Results  | Results |
| B10092713-001 | MGP-1                 |                                 | < 0.01  | 2.9     | < 0.005 | < 0.1   | < 0.2   | < 0.001 | < 0.01  | < 0.01  | < 0.01  | 1.42             | < 0.0001 | 0.05    |
| B10092713-002 | MGP-2                 |                                 | < 0.01  | 9.3     | < 0.005 | 0.1     | 0.3     | < 0.001 | < 0.01  | < 0.01  | < 0.01  | 2.83             | < 0.0001 | 0.08    |
| B10092713-003 | MGP-3                 |                                 | < 0.01  | 6.9     | < 0.005 | < 0.1   | 0.4     | < 0.001 | < 0.01  | < 0.01  | < 0.01  | 3.54             | < 0.0001 | 0.05    |
| B10092713-004 | MGP-4                 |                                 | < 0.01  | 13.7    | < 0.005 | < 0.1   | < 0.3   | < 0.001 | < 0.01  | 0.01    | 0.01    | 4.84             | < 0.0001 | 0.04    |
| B10092713-005 | MGP-5                 |                                 | < 0.01  | < 0.1   | < 0.005 | < 0.1   | < 0.1   | < 0.001 | < 0.01  | < 0.01  | < 0.01  | < 0.03           | < 0.0001 | 0.03    |
| B10092713-006 | MGP-6                 |                                 | < 0.01  | 6.1     | < 0.005 | < 0.1   | 0.3     | < 0.001 | < 0.01  | < 0.01  | < 0.01  | 3.59             | < 0.0001 | 0.04    |
| B10092713-007 | MGP-7                 |                                 | < 0.01  | 2.5     | < 0.005 | < 0.1   | < 0.2   | < 0.001 | < 0.01  | < 0.01  | < 0.01  | 1.27             | < 0.0001 | 0.03    |
| B10092713-008 | MGP-8                 | 0.24                            | < 0.01  | < 0.1   | < 0.005 | < 0.1   | < 0.2   | < 0.001 | < 0.01  | < 0.01  | < 0.01  | < 0.03           | < 0.0001 | < 0.01  |
| B10092713-009 | MGP-9                 |                                 | < 0.01  | 25.7    | < 0.005 | 0.1     | 2.5     | < 0.001 | < 0.01  | 0.01    | < 0.01  | 13.0             | < 0.0001 | 0.11    |
| B10092713-010 | MGP-10                | 0.12                            | < 0.01  | < 0.1   | < 0.005 | < 0.1   | 0.3     | < 0.001 | < 0.01  | < 0.01  | < 0.01  | < 0.03           | < 0.0001 | 0.03    |

MADRID'S MINING LANDSCAPE

Helena, MT 877-472-0711 • Billings, MT 800-735-4489 • Casper, WY 868-235-0515 Gillette, WY 866-686-7175 • Rapid City, SD 888-672-1225 • College Station, TX 888-690-2218

LABORATORY ANALYTICAL REPORT

**Report Date:** 11/02/10 Date Received: 09/29/10

Madrid Gop Piles 093-80021.0002 B10092713 Golder Associates Inc Workorder: Project: Client:

|               | Analysis         | Mo-SPLP Ni-SPLP | Ni-SPLP | Pb-SPLP | Se-SPLP | U<br>Chemical- | A-SPLP  | Zn-SPLP | CI-SPLP  |
|---------------|------------------|-----------------|---------|---------|---------|----------------|---------|---------|----------|
|               | Units            | mg/L            | mg/L    | mg/L    | mg/L    | mg/L           | mg/L    | mg/L    | mg/L     |
| Sample ID     | Client Sample ID | Results         | Results | Results | Results | Results        | Results | Results | Results  |
| B10092713-001 | MGP-1            | < 0.005         | < 0.01  | 0.004   | < 0.005 | < 0.0005       | < 0.1   | 0.01    | <1       |
| B10092713-002 | MGP-2            | < 0.005         | < 0.01  | 0.010   | < 0.005 | < 0.0005       | < 0.1   | 0.01    |          |
| B10092713-003 | MGP-3            | < 0.005         | < 0.01  | 0.005   | < 0.005 | < 0.0005       | < 0.1   | 0.03    | <u>~</u> |
| B10092713-004 | MGP-4            | < 0.005         | < 0.01  | 0.011   | < 0.005 | < 0.0005       | < 0.1   | < 0.01  |          |
| B10092713-005 | MGP-5            | < 0.005         | < 0.01  | < 0.002 | < 0.005 | < 0.0005       | < 0.1   | < 0.01  |          |
| B10092713-006 | MGP-6            | < 0.005         | < 0.01  | 0.006   | < 0.005 | < 0.0005       | < 0.1   | 0.03    |          |
| B10092713-007 | MGP-7            | < 0.005         | < 0.01  | 0.007   | < 0.005 | < 0.0005       | < 0.1   | 0.02    |          |
| B10092713-008 | MGP-8            | < 0.005         | < 0.01  | < 0.002 | < 0.005 | < 0.0005       | < 0.1   | < 0.01  |          |
| B10092713-009 | MGP-9            | < 0.005         | 0.01    | 0.011   | < 0.005 | < 0.0005       | < 0.1   | 0.08    |          |
| B10092713-010 | MGP-10           | < 0.005         | < 0.01  | < 0.002 | < 0.005 | < 0.0005       | < 0.1   | < 0.01  |          |



# **Meeting Minutes**

09-0040 004 Project No.:

Project: Madrid Mining Landscape

Date: February 18, 2011

Place: Sf County Administrative offices

Attending: John Kretzmann, Nicole Friedt, Tim Karpoff, Ken Romig, Robert

Griego, Beth Mills, Colleen Baker, Arnold Valdez

By: Ken Romig

Copies To: Parties Present Issue Date: March 2, 2011

### **Discussion Items:**

- 1. Ken & Tim presented a proposed agenda, which was agreed to by everyone:
  - a. Articulation by each party—the County, AML, URS and DPS—of their interests and/or goals for the implementation phase of the project;
  - General discussion on ideas for proceeding, particularly with regard to approaching the County Manager and following County processes.
- 2. Interests of County staff:
  - a. Education of Commissioners re: operation and maintenance responsibilities for facilities to be constructed in Madrid.
  - b. The County's financial obligations for O&M
  - c. The need to follow County legal requirements and procedures
  - d. Developing a strategy to move project ideas through the Technical Review Committee (TRT)
- 3. Interests of URS:
  - a. Creating drainage alternatives that are maintainable from the County's perspective. URS is developing two alternatives each for sedimentation, flooding and channel restoration.
- Interests of AML:
  - a. Building facilities that accord with community needs and AML priorities
  - b. Working in partnership with the County.
- Interests of DPS team:
  - a. Maintaining focus on addressing high-priority community needs
  - b. Continuing to build trust between the community, and County and AML.
  - c. Definitions of future DPS role in the development of the improvments.
- During the discussion, County staff expressed the concern that projects would face extensive and time-consuming permitting and regulatory requirements at the County level, particularly because there might be multiple, individual property modification applications submitted for County approval for each project. AML stated that it and/or its contractors that will act as an umbrella to the multiple landowners and will be primary applicant for improvements. This was a breakthrough in the discussion, and a relief to County staff.
- 7. County staff expressed their support—several times—for the approach AML and the DPS team have taken, even indicating that they have not been able to work as closely with the Madrid community as the team has on this project.
- Another breakthrough occurred when the group focused on developing a "resolution of support" by the County, instead of asking the County to "adopt" the plan. This was regarded as expressing a more appropriate role for the County, a less formal relationship, and easier to get passed by the Commission.
- There was considerable discussion about how and when to bring project ideas before the TRT for review. Usually the TRT focuses on technical reviews; however, because the plan will continue to be developed in stages, there will be a need for a conceptual review to assure that there is early communication with the TRT. Based on advice from the County staff at this meeting, the group decided on scheduling a "pre-application" meeting with the TRT, followed by the organization of a subset of the TRT to hear about projects in more detail from time to time. TRT and/or the sub-group will therefore have opportunities to comment on the plan for either action and/or revisions, as advice or direction to AML consultants pursuing County approvals. County staff will work with Ken to determine when it will be appropriate for him to present the project plans to the TRT and/or the follow-up sub-group.

10. The language of the resolution was considered, e.g.,

Suite 100 Albuquerque NM 87109 505.761.9700 fax 761.4222 www.dpsdesign.org



- a. "The Commission directs County staff to work with AML to develop project alternatives that are in keeping with County standards;:
- b. "The Commission directs staff to integrate community concerns into the development of project alternatives:"
- c. (Not mentioned at the meeting is the solicitation of letters of support from Madrid civic groups—which may support the resolution of support from the BCC)
- 11. Discussion also included the process of URS's work, including the development of an Ad Hoc work session made up of members of the TRT review committee that can collectively develop solutions with URS for consideration.
- 12. The County reiterated its interest in Madrid developing its own governance structure and would like to continue AML's work in Madrid.
- 13. URS will be developing alternatives in April and May.

### **Action Items:**

Ken: Develop draft resolution for consideration, review, editing and comment for County Staff

This report is assumed to be a true and accurate account of this communication unless notice to the contrary is received within 10 calendar days of issue.

### **End of Minutes**

7601 Jefferson NE Suite 100 Albuquerque NM 87109 505.761.9700 fax 761.4222 www.dpsdesign.org

# F-3

# SANTA FE COUNTY RESOLUTION 2011-**XX**A RESOLUTION EXPRESSING SUPPORT FOR THE AML MADRID MINING LANDSCAPE COMMUNITY BASED PLAN

## WHEREAS, Santa Fe County recognizes:

That the legacy of coal mining in the village of Madrid has shaped of the landscape that contributes to the village's sense of place and identity, and;

WHEREAS, Historic coal mining practices and processing techniques have contributed to specific adverse environmental effects such as flooding, erosion and sedimentation, and; WHEREAS, the Abandoned Mine Land program has three priorities:

- Protection of health/safety and property from extreme danger of adverse effects of mineral mining and processing practices
- Protection of health and safety and general welfare from adverse effects of mineral mining and processing practices.
- Restoration of land and water resources and the environment previously degraded by the adverse effects of mineral mining and processing practices. (NMAML, 2010)

WHEREAS, The Abandoned Mine Land (AML) Program, a division of the New Mexico Energy and Minerals Department, has initiated, and funded a community-based planning process that has resulted in the identification of two projects that will improve the quality of life for Madrid residents.

WHEREAS, The AML Program intends to design and construct improvements to the public and private properties affected by the adverse effect of past mining practices,

WHEREAS, The AML program and its consultants will adhere to Federal, State and County ordinances, and regulations that oversee the review and approval of project reports, and construction documents.

NOW, THEREFORE, BE IT RESOLVED BY THE GOVERNING COUNTY OF SANTA FE COUNTY supports the community based planning effort and the quality of life projects articulated within the plan; and directs County departments, including but not limited to, Community Planning, Economic Development, Open Space and Trails, Public Works, Fire Department, Building and Development and Utilities, and associated staff to work with AML and their representatives to develop projects that further County goals and objectives.

PASSED, ADOPTED AND APPROVED